


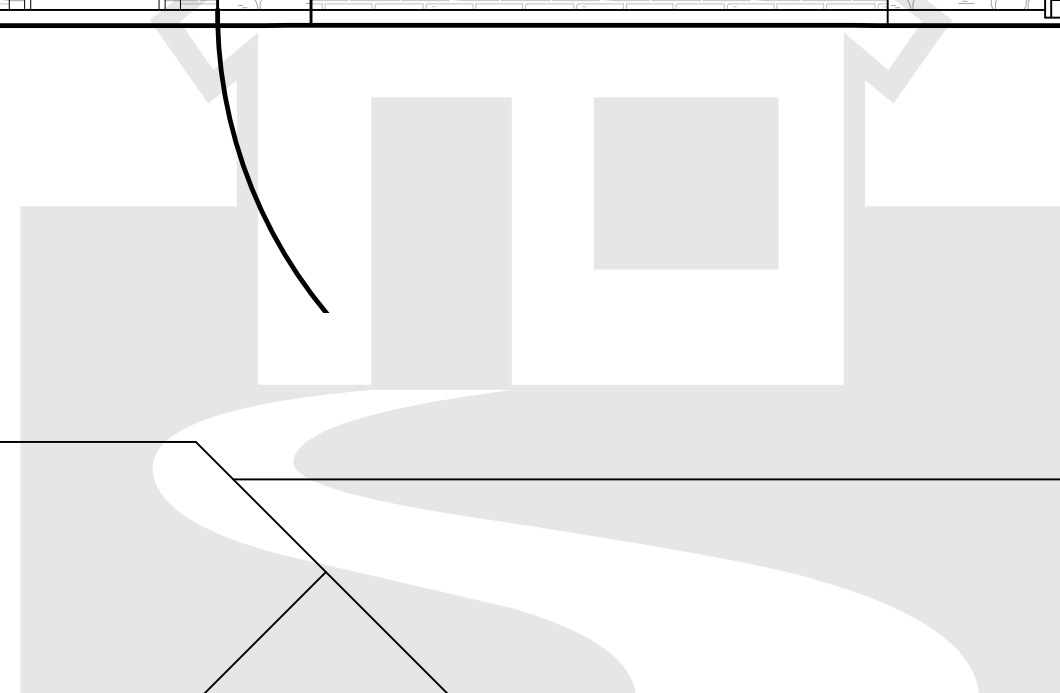

**FRONT ELEVATION**

SCALE: 1/4" = 1'-0"



**BACK ELEVATION**

SCALE: 1/4" = 1'-0"

**HOME DESIGNS**


By **marcy**

817-776-5024

**STOCK PLAN-SP344G**

**AREA CALCULATIONS**

LIVING	2838 S.F.
F.PORCH	60 S.F.
B.PORCH	311 S.F.
GARAGE	579 S.F.
<b>TOTAL</b>	<b>3788 S.F.</b>

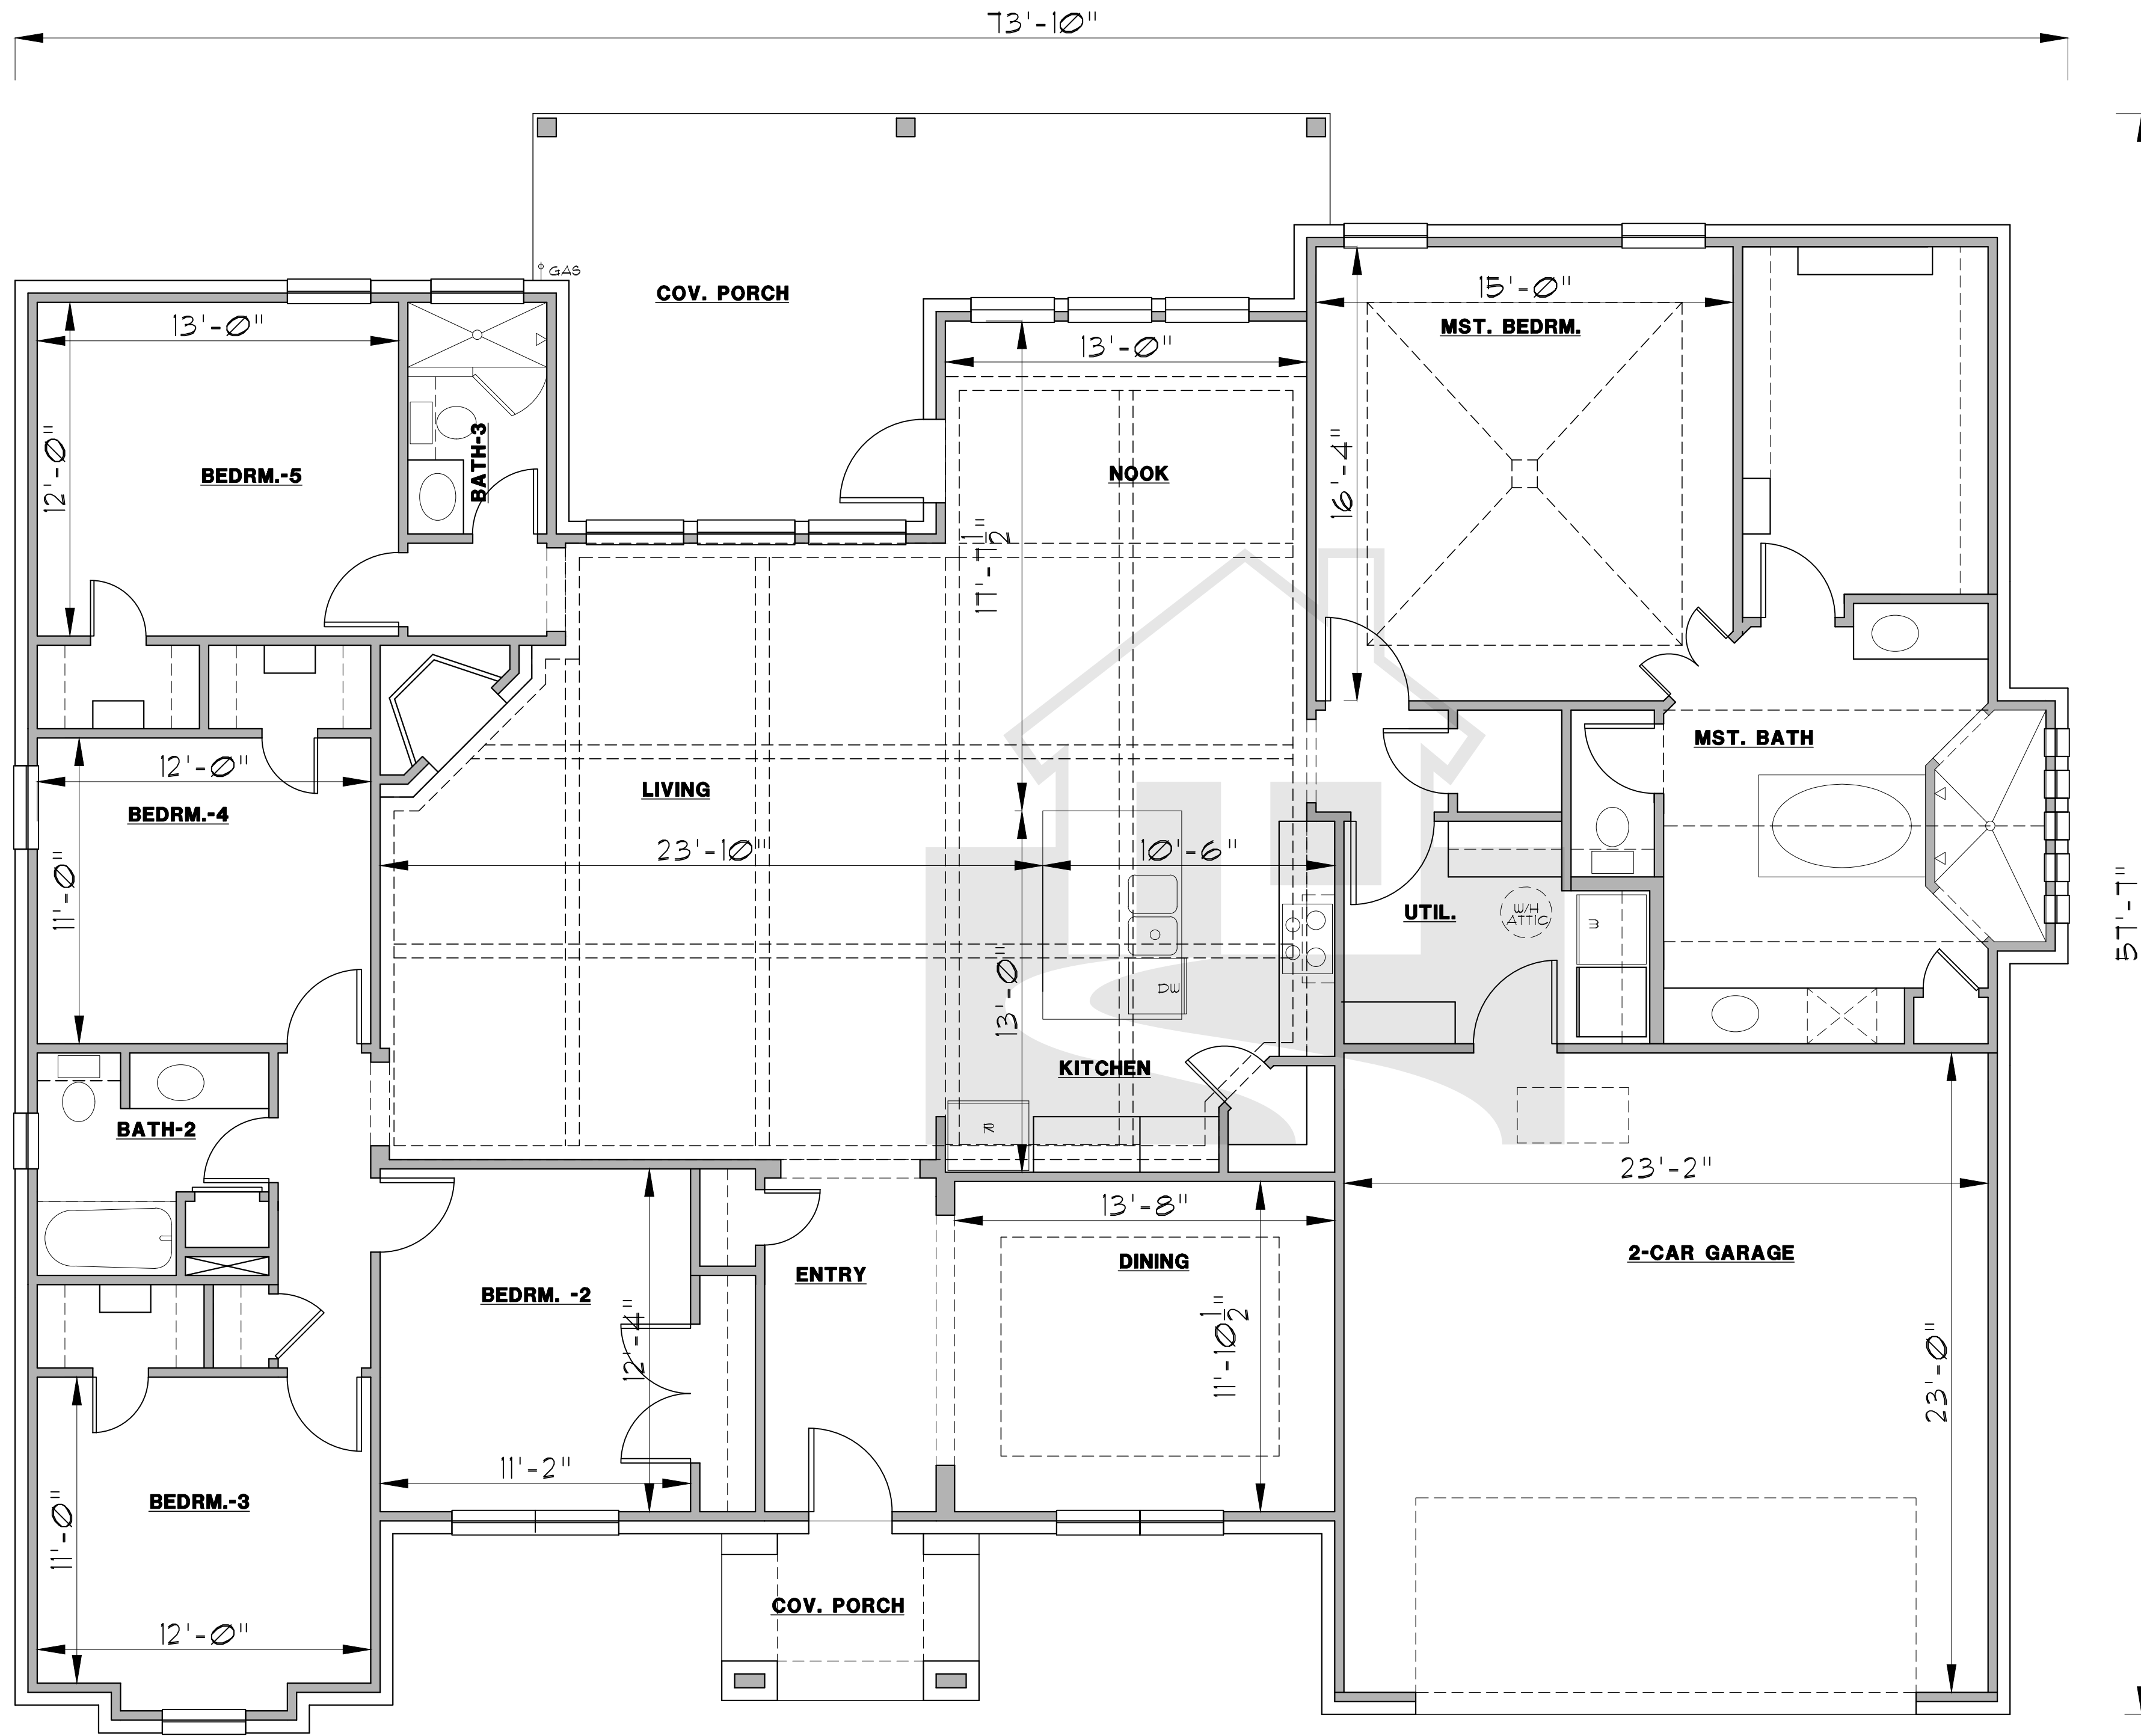

**HOME DESIGNS**

By  
**marcy**  
817-776-5024

**STOCK PLAN-SP344G**

**AREA CALCULATIONS**

LIVING	2838 S.F.
F.PORCH	60 S.F.
B.PORCH	311 S.F.
GARAGE	579 S.F.
<b>TOTAL</b>	<b>3788 S.F.</b>