


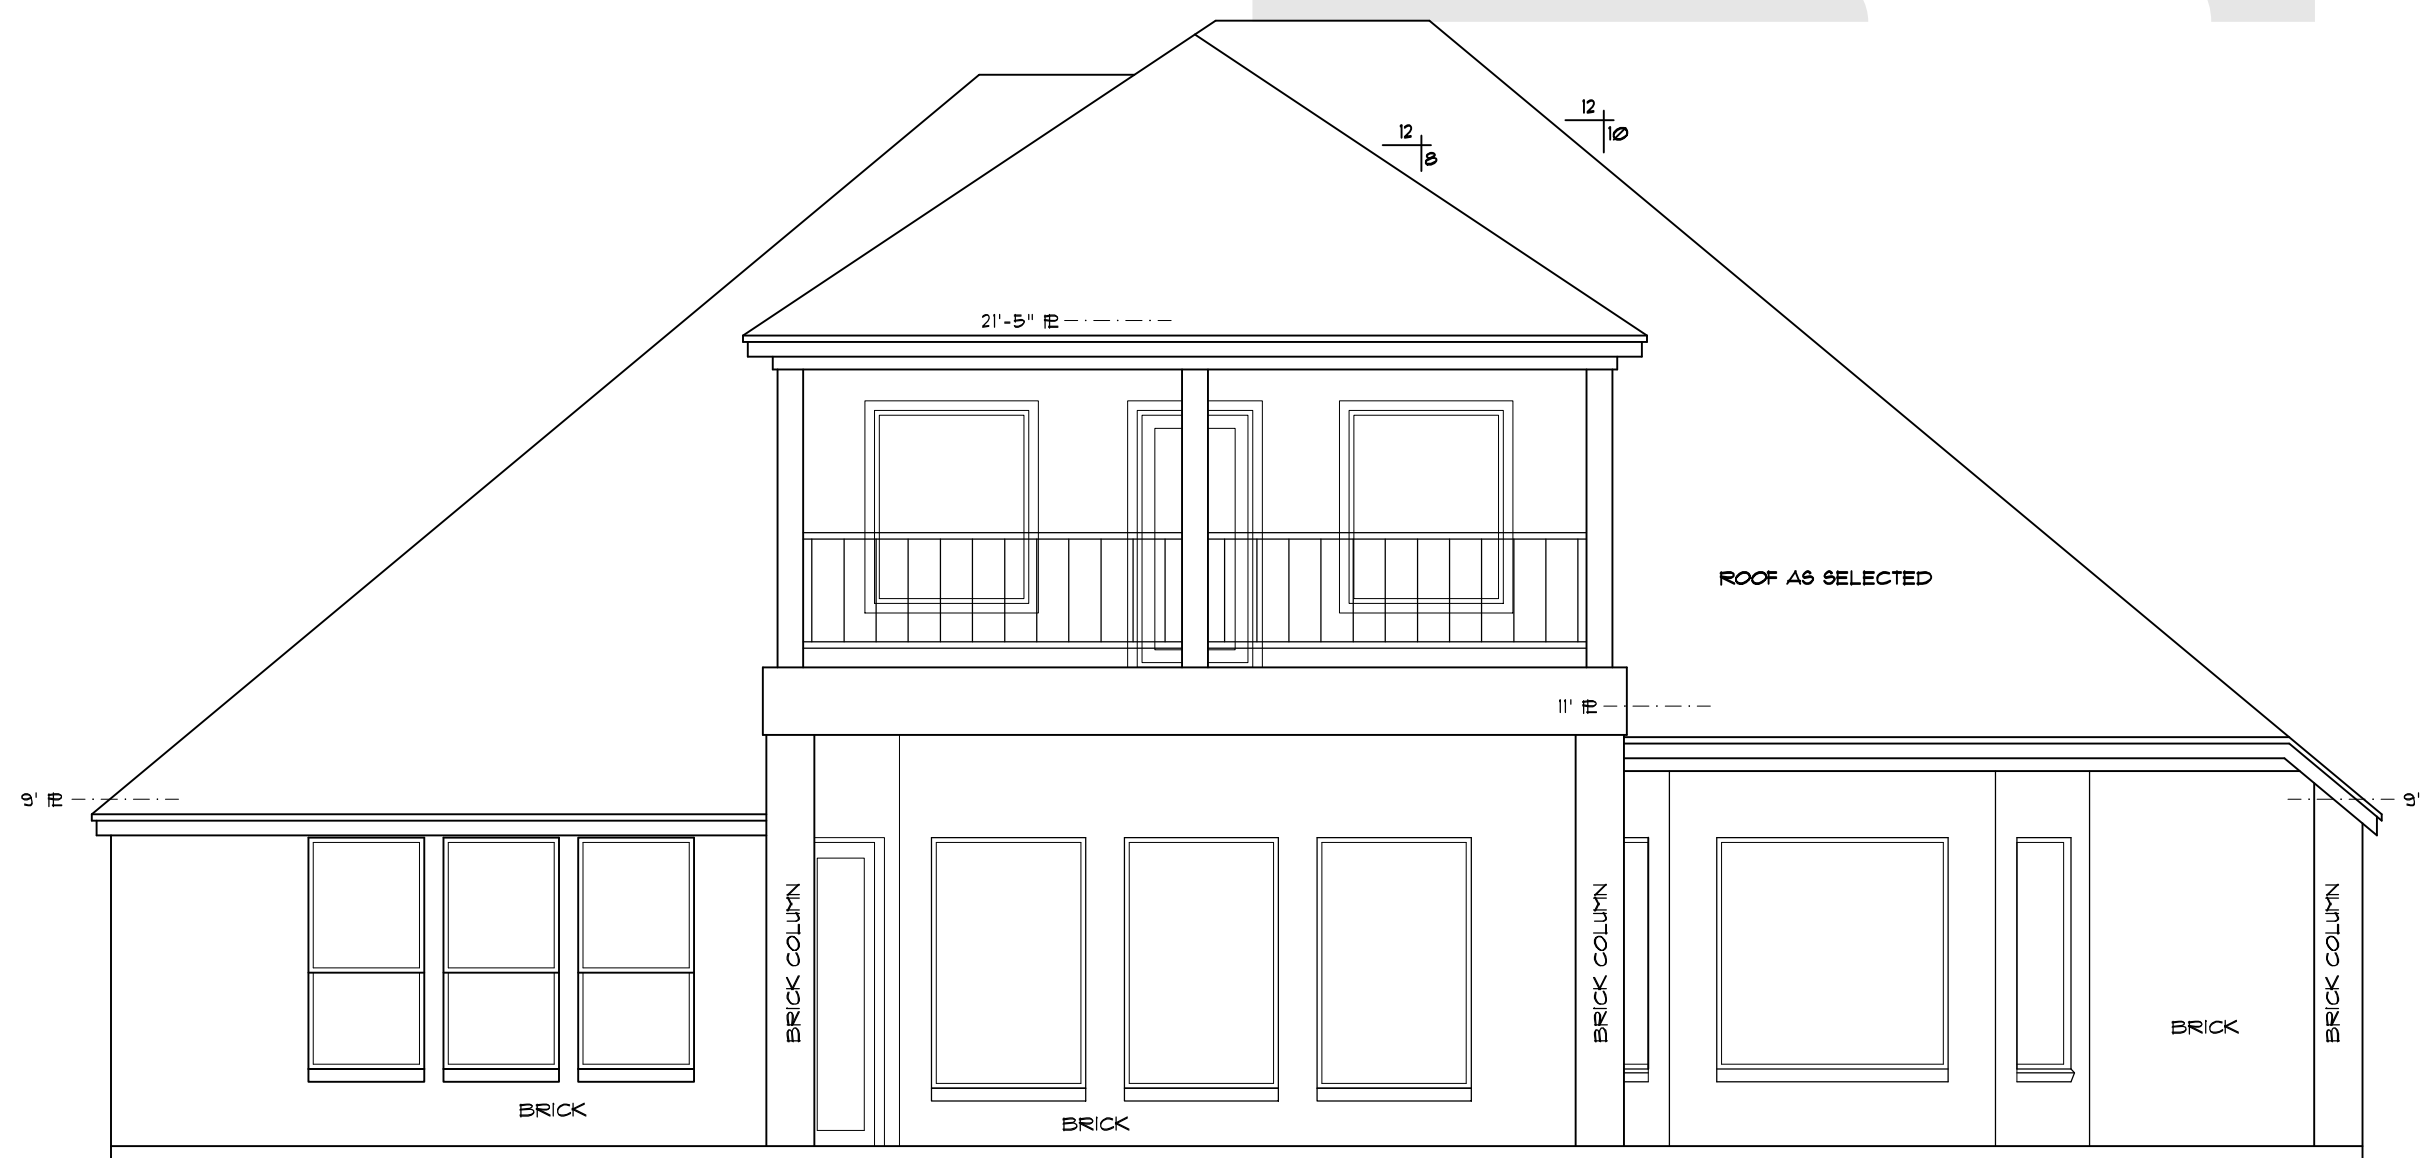

FRONT ELEVATION

SCALE: 1/4" = 1'-0"



RIGHT ELEVATION


SCALE: 1/4" = 1'-0"

HOME DESIGNS

by
MARCY

817-776-5024

1st FLR FRAMED	2758 S.F
BRICK LEDGE	104 S.F
2nd FLR FRAMED	508 S.F
TOTAL LIVING	3370 S.F
BALCONY	224 S.F
F. PORCH	23 S.F
B. PORCH	396 S.F
GARAGE	843 S.F
BRICK LEDGE	45 S.F
TOTAL SLAB	4169 S.F

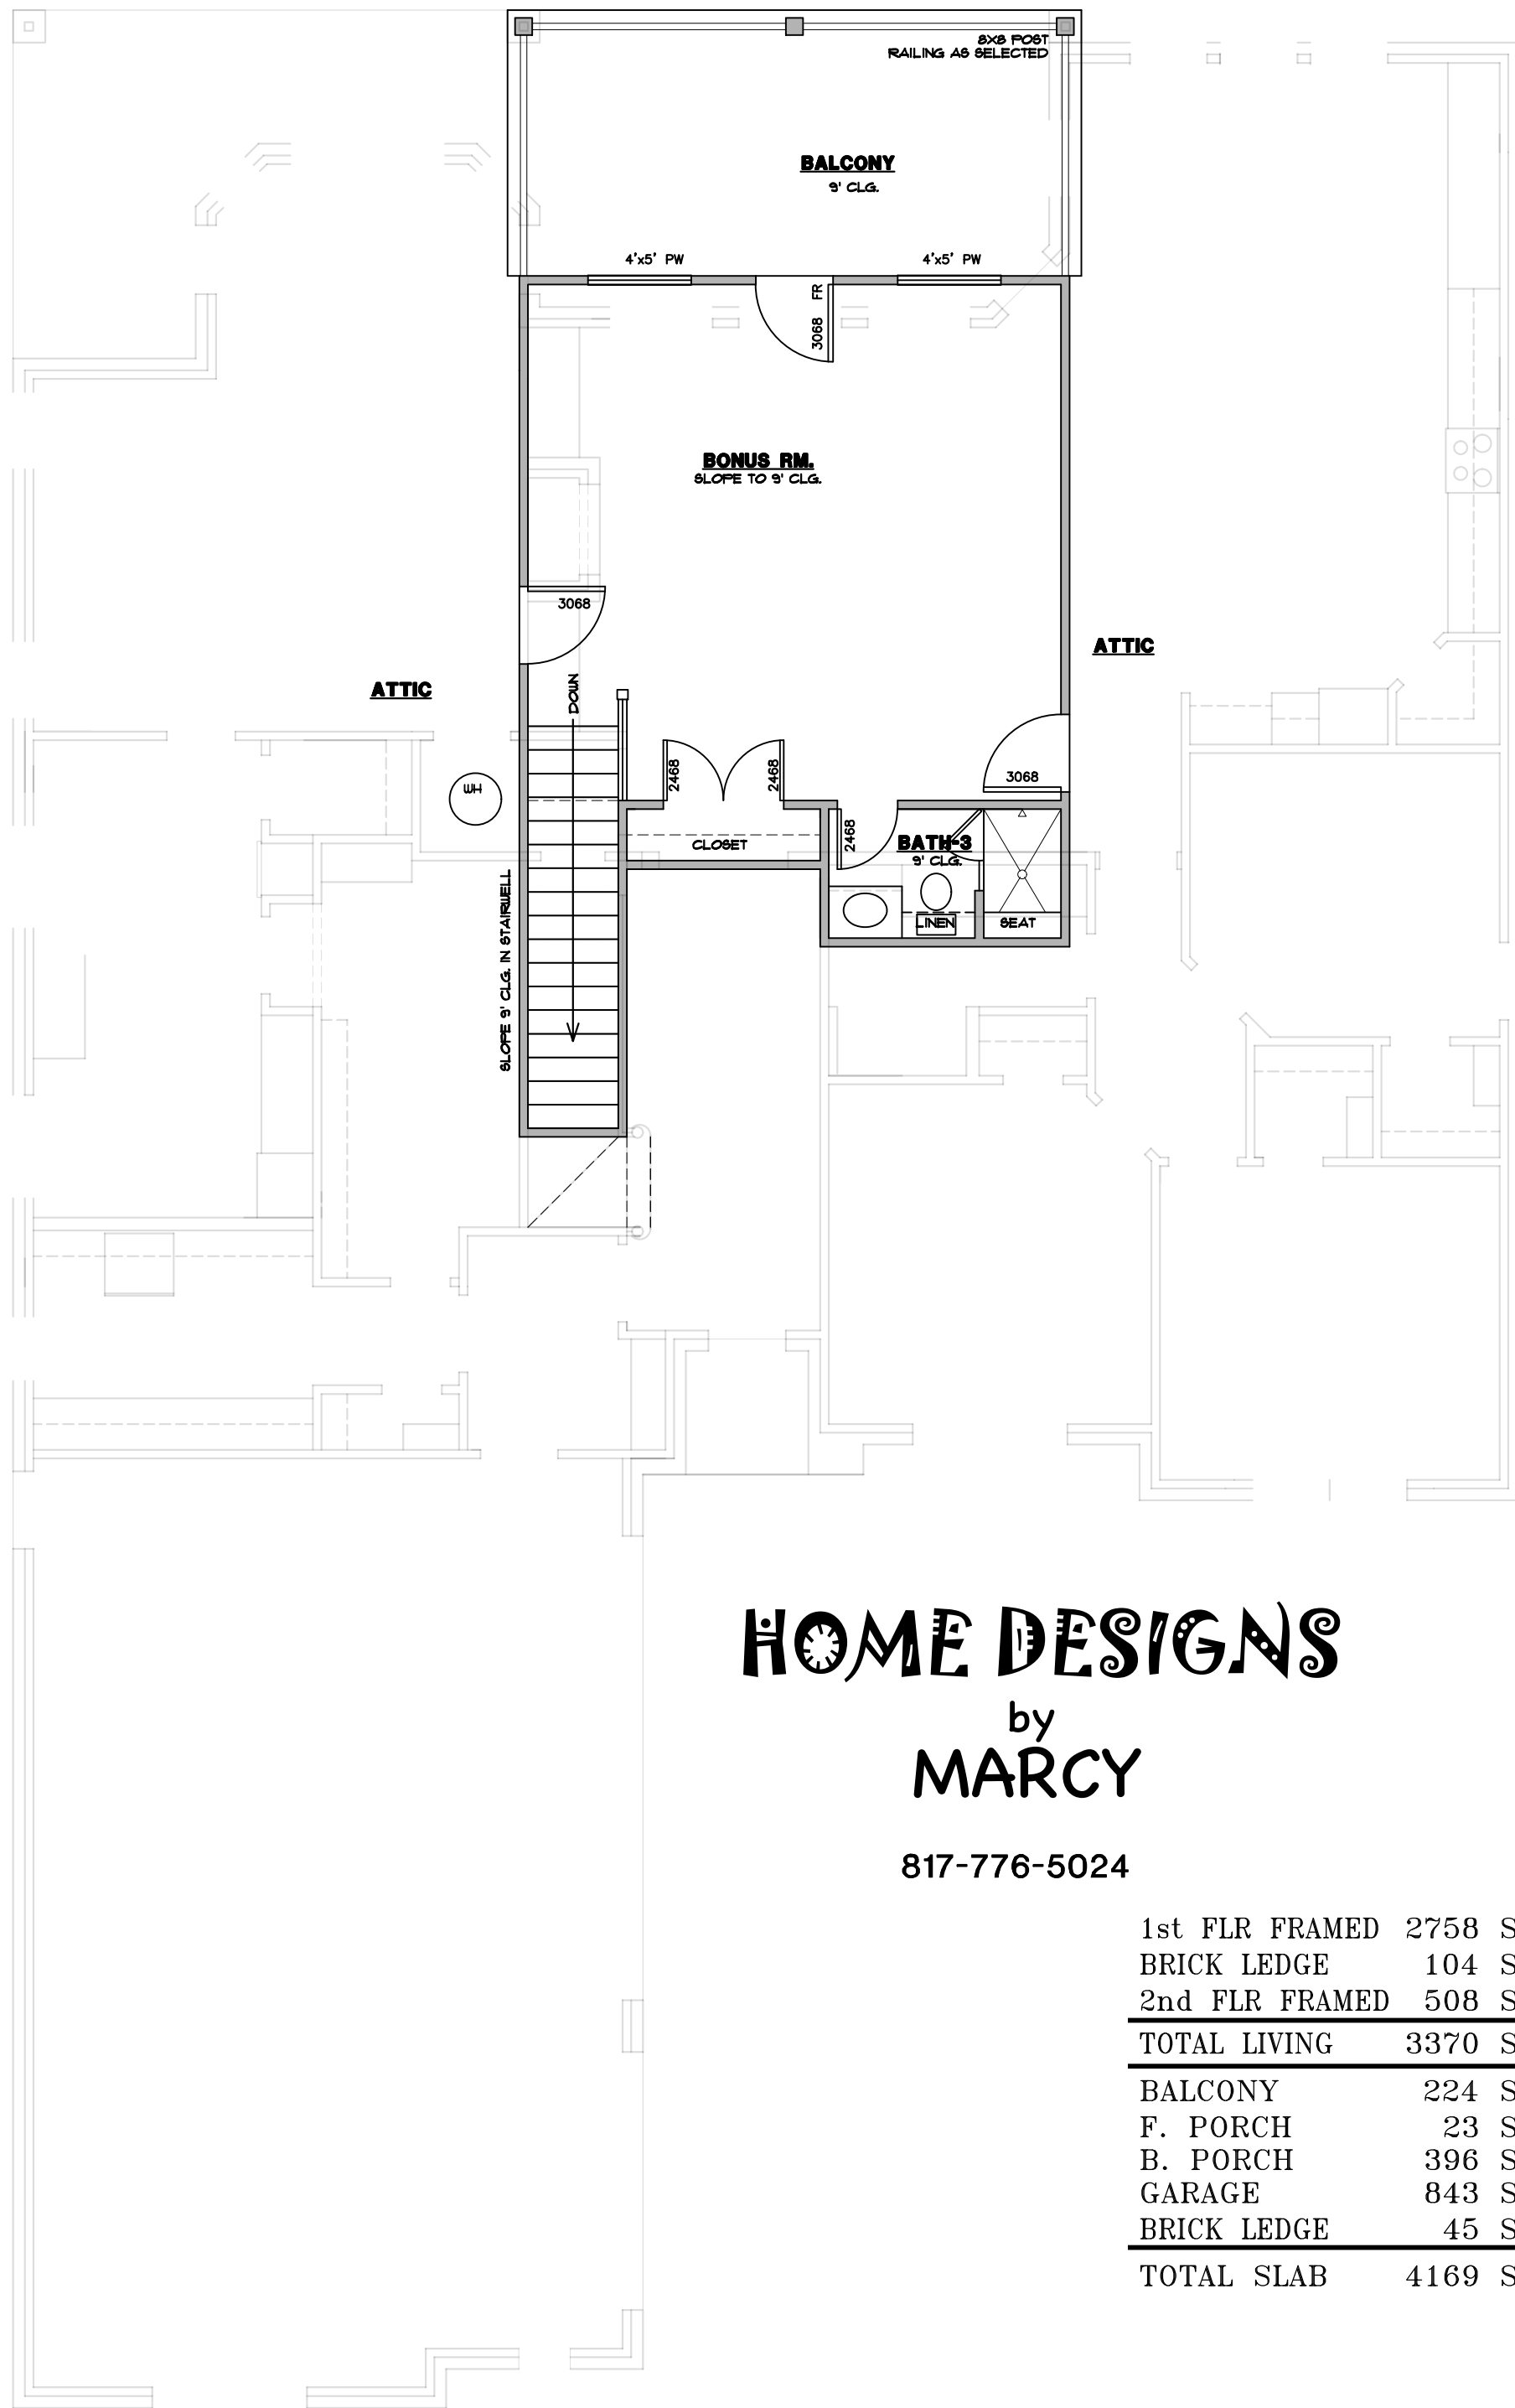

HOME DESIGNS

by
MARCY

817-776-5024

1st FLR FRAMED	2758 S.F
BRICK LEDGE	104 S.F
2nd FLR FRAMED	508 S.F
TOTAL LIVING	3370 S.F
BALCONY	224 S.F
F. PORCH	23 S.F
B. PORCH	396 S.F
GARAGE	843 S.F
BRICK LEDGE	45 S.F
TOTAL SLAB	4169 S.F

