




FRONT ELEVATION

SCALE: 1/4" = 1'-0"

HOME DESIGNS

by
MARCY

817-776-5024

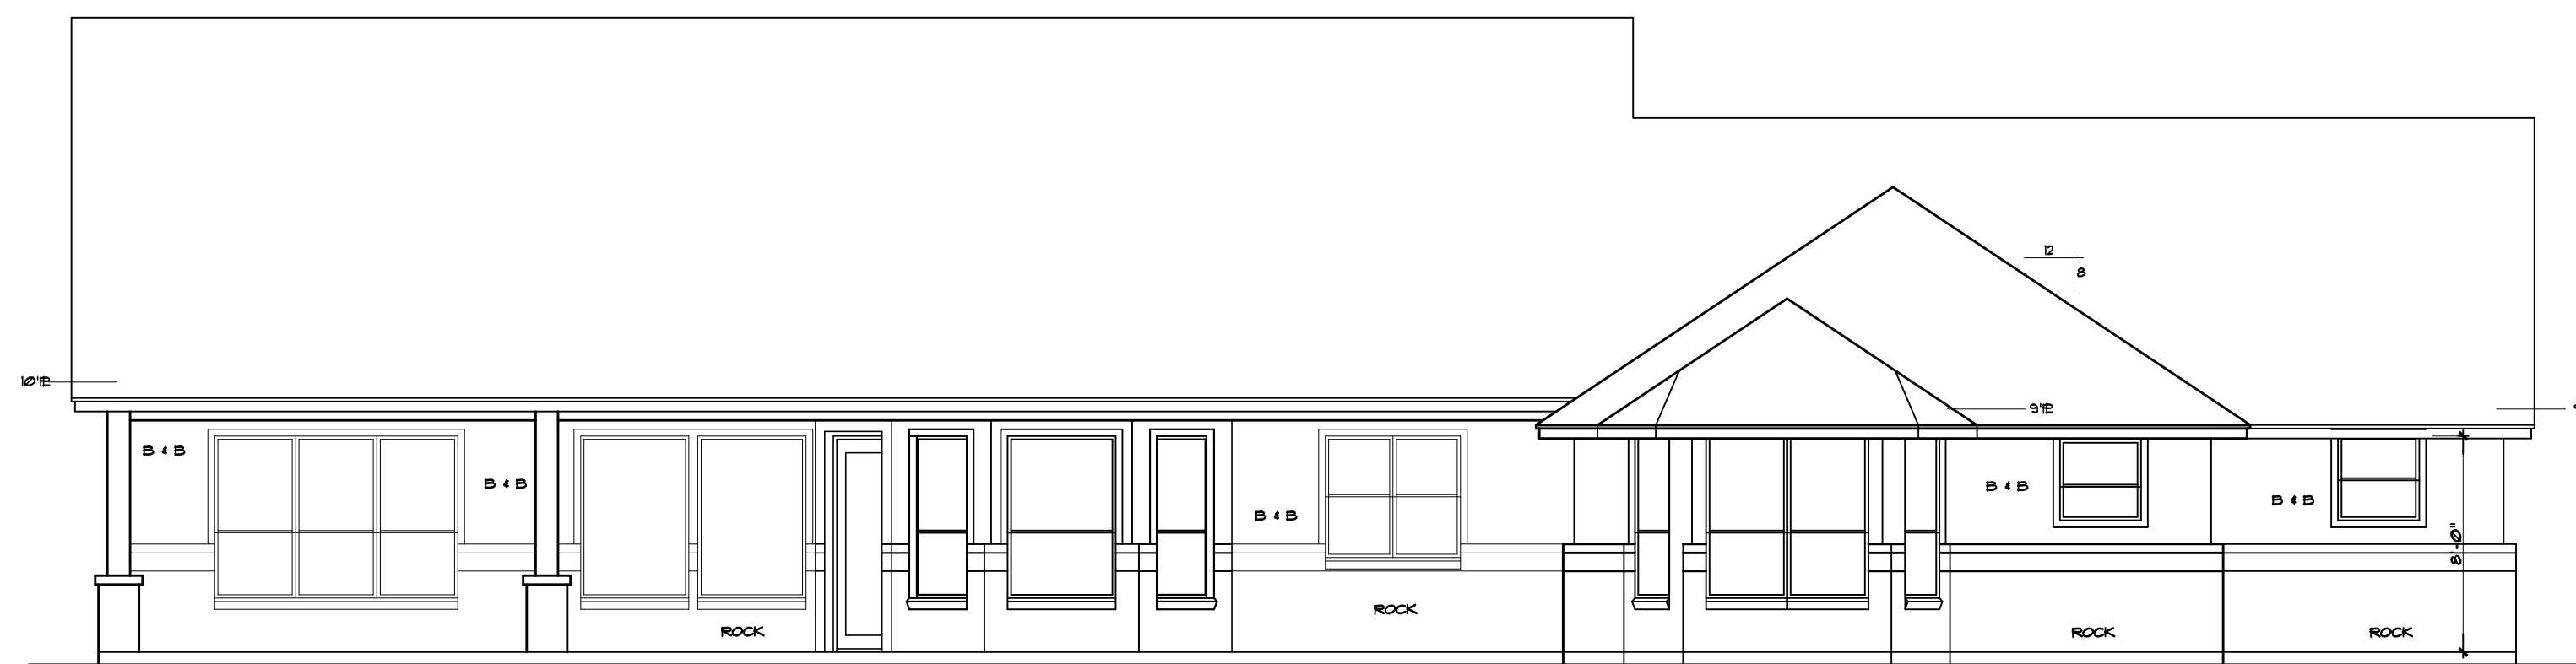

BACK ELEVATION

SCALE: 1/4" = 1'-0"

FRAMED	2743 S.F.
ROCK LEDGE	126 S.F.
TOTAL LIVING	2869 S.F.
F. PORCH	413 S.F.
B. PORCHES	424 S.F.
GARAGE	588 S.F.
TOTAL SLAB	4294 S.F.

HOME DESIGNS
by
MARCY

817-776-5024

FRAMED	2743 S.F.
ROCK LEDGE	126 S.F.
TOTAL LIVING	2869 S.F.
F. PORCH	413 S.F.
B. PORCHES	424 S.F.
GARAGE	588 S.F.
TOTAL SLAB	4294 S.F.

