




FRONT ELEVATION

SCALE: 1/4" = 1'-0"

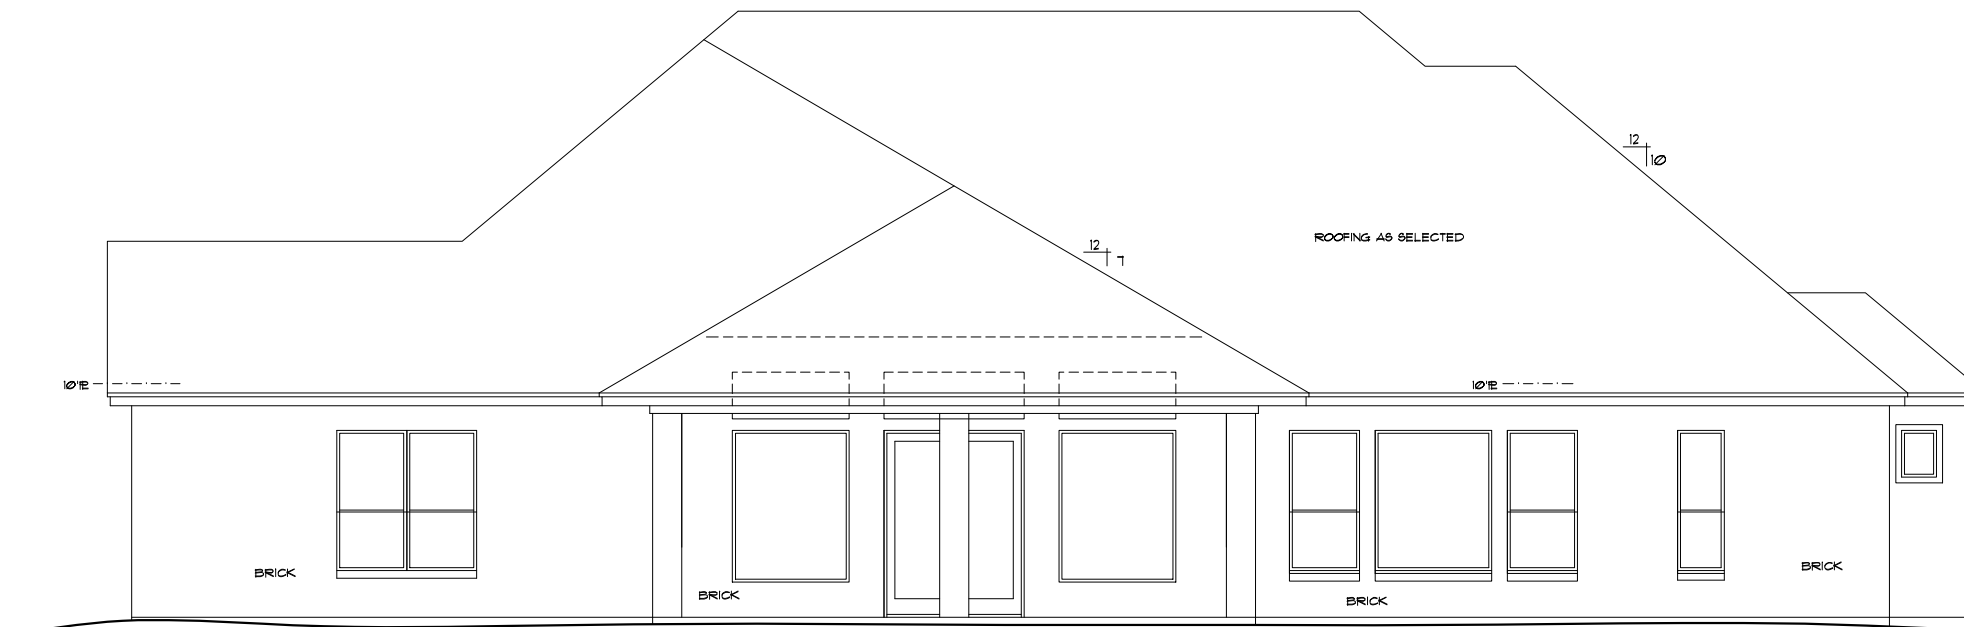

BACK ELEVATION


SCALE: 1/4" = 1'-0"

HOME DESIGNS

by
MARCY

817-776-5024

LIVING	3004 S.F.
F. PORCH	216 S.F.
B. PORCH	413 S.F.
GARAGE	779 S.F.
TOTAL SLAB	4412 S.F.

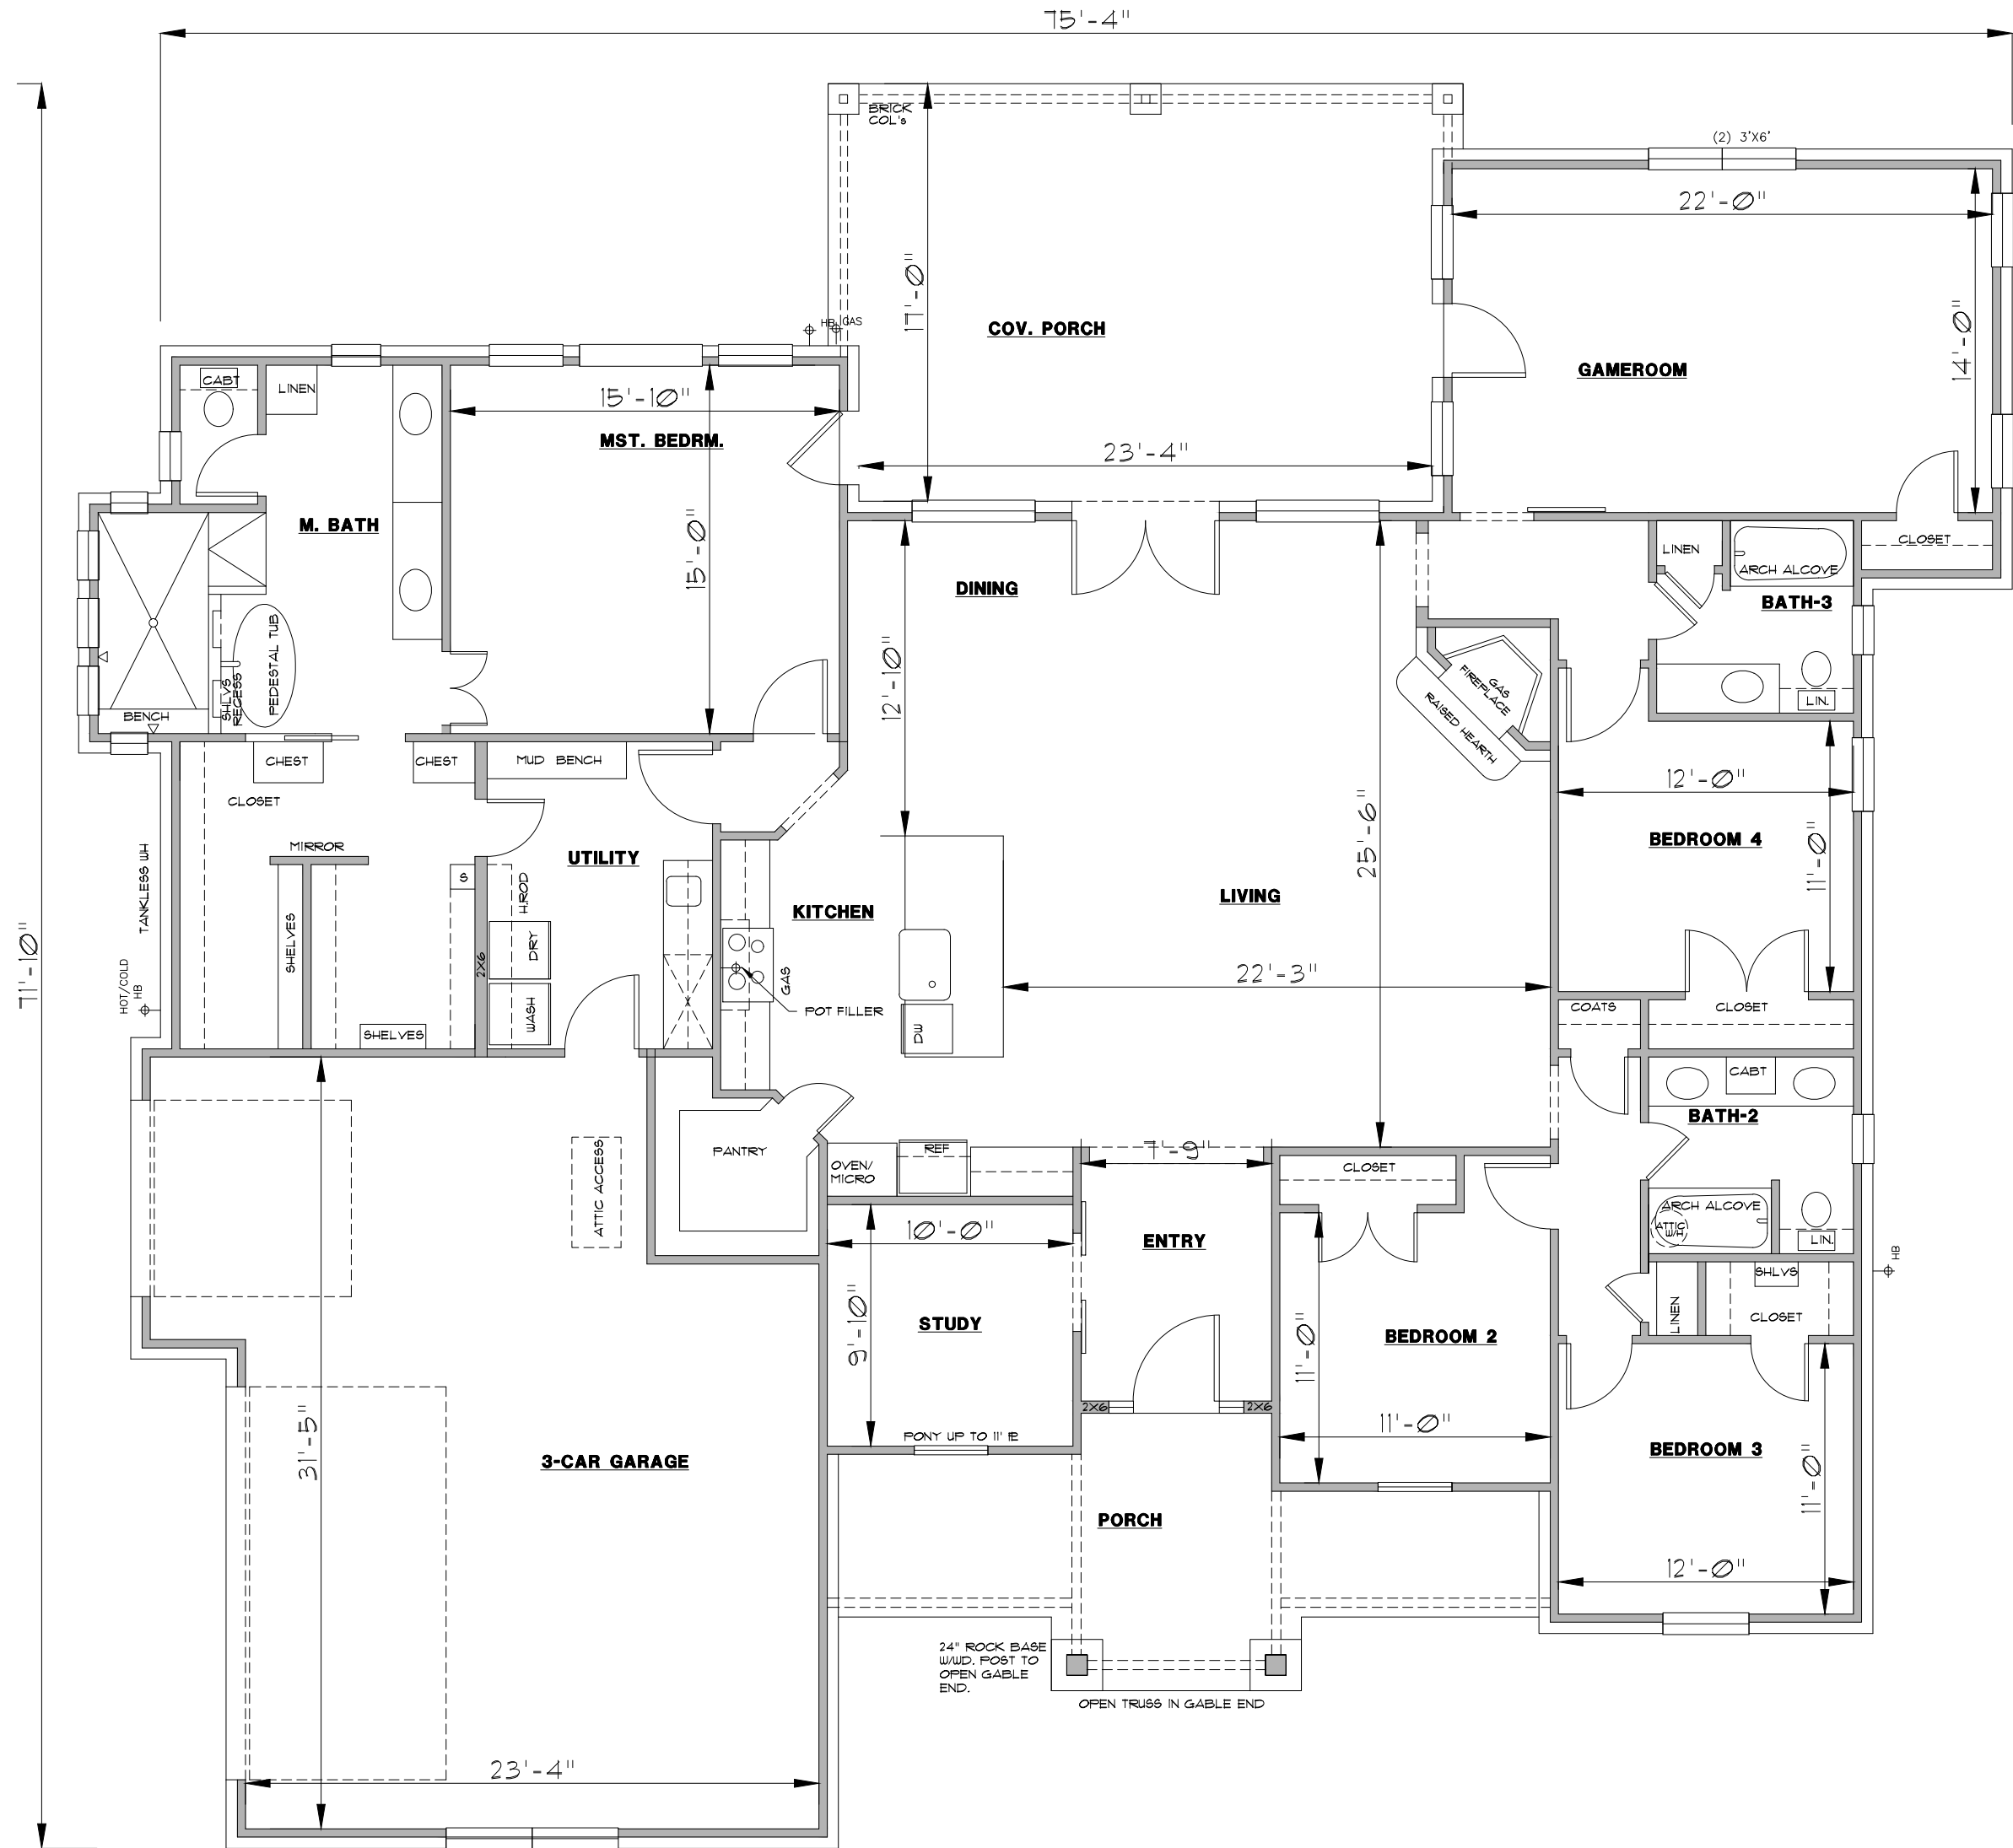

HOME DESIGNS
 by
MARCY
 817-776-5024

LIVING	3004 S.F.
F. PORCH	216 S.F.
B. PORCH	413 S.F.
GARAGE	779 S.F.
TOTAL SLAB	4412 S.F.