

HOME DESIGNS

by
MARCY


817-776-5024

FRAMED	2956 S.F.
ROCK LEDGE	101 S.F.
LIVING	3057 S.F.
F. PORCH	196 S.F.
B. PORCH	510 S.F.
GARAGE	787 S.F.
TOTAL SLAB	4550 S.F.



B FRONT ELEVATION

SCALE: 1/4" = 1'-0"

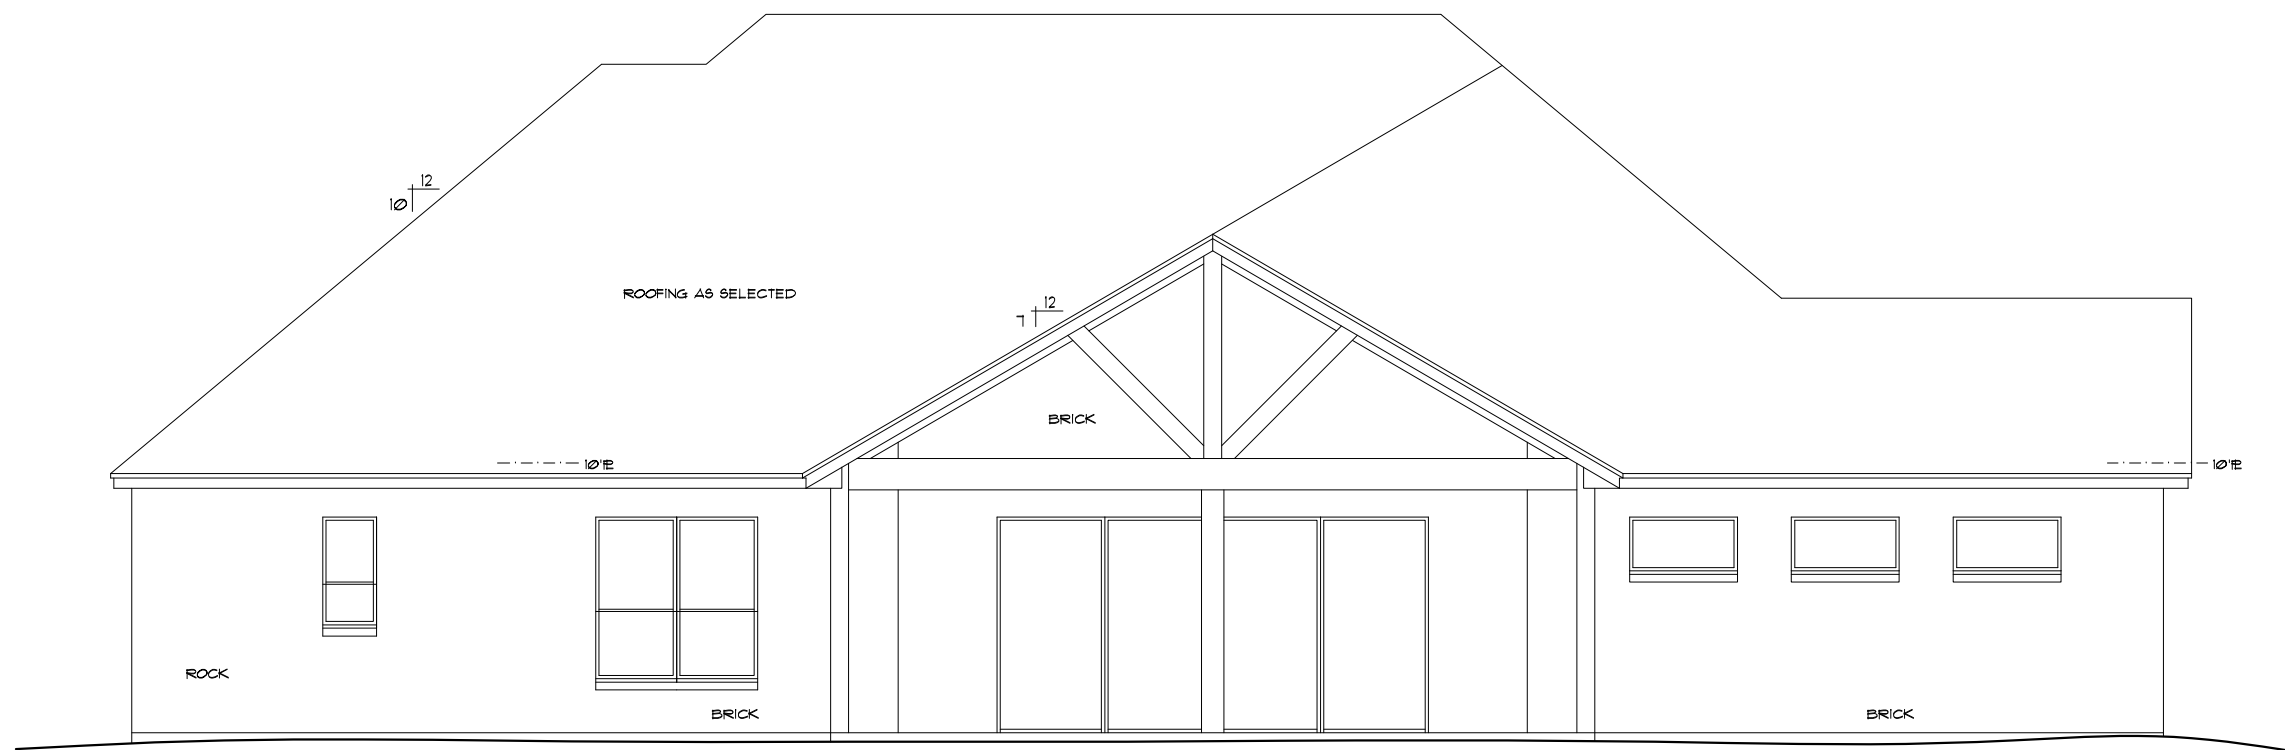

HOME DESIGNS

by
MARCY


817-776-5024

FRAMED	2956 S.F.
ROCK LEDGE	101 S.F.
LIVING	3057 S.F.
F. PORCH	196 S.F.
B. PORCH	510 S.F.
GARAGE	787 S.F.
TOTAL SLAB	4550 S.F.



C FRONT ELEVATION

SCALE: 1/4" = 1'-0"

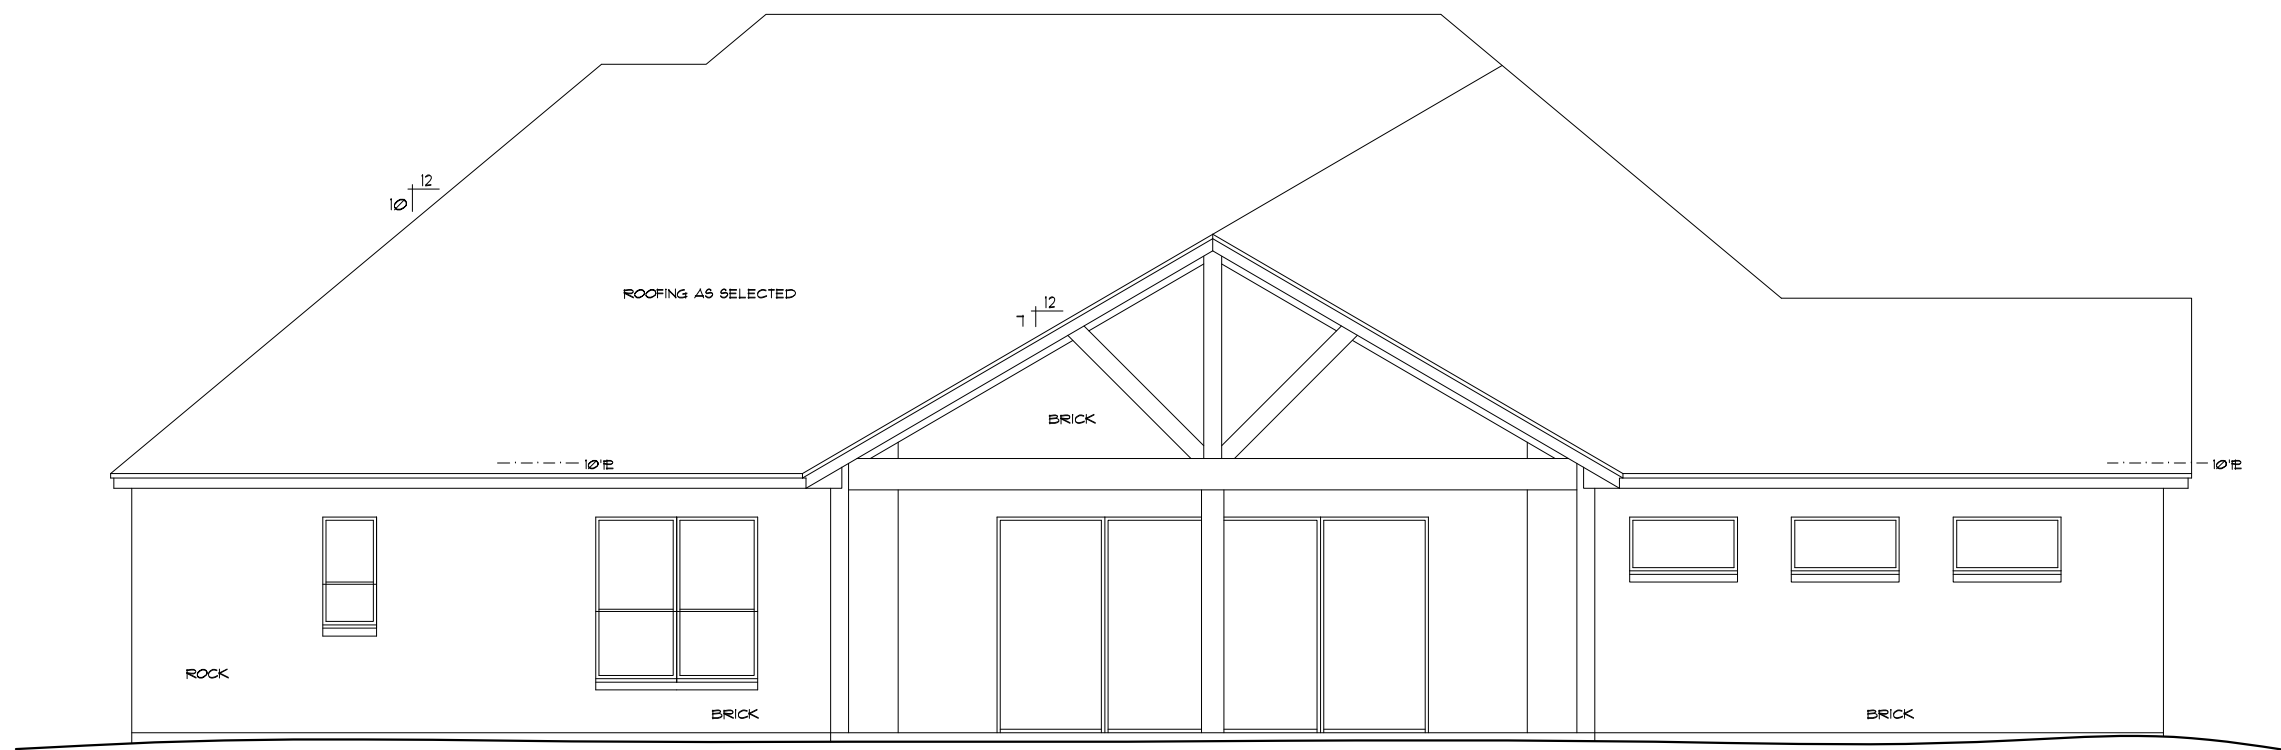

HOME DESIGNS
by
MARCY


817-776-5024

FRAMED	2956 S.F.
ROCK LEDGE	101 S.F.
LIVING	3057 S.F.
F. PORCH	196 S.F.
B. PORCH	510 S.F.
GARAGE	787 S.F.
TOTAL SLAB	4550 S.F.



D FRONT ELEVATION

SCALE: 1/4" = 1'-0"

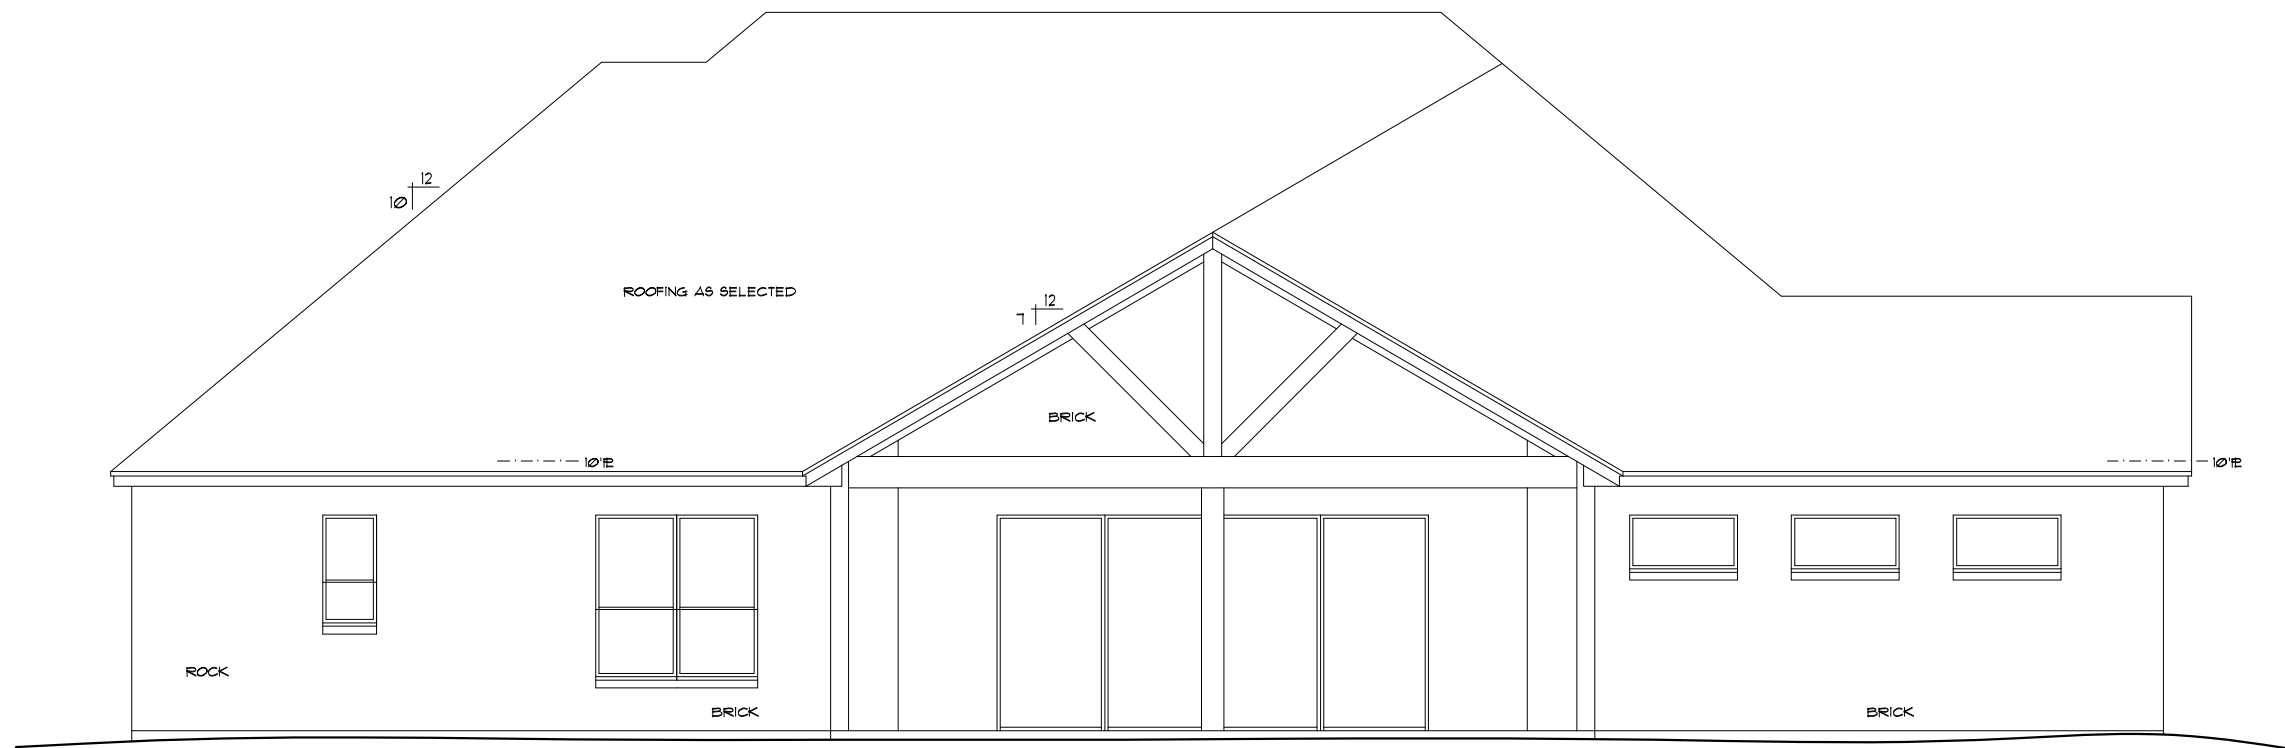


HOME DESIGNS
by
MARCY

817-776-5024

FRAMED	2956 S.F.
ROCK LEDGE	101 S.F.
LIVING	3057 S.F.
F. PORCH	196 S.F.
B. PORCH	510 S.F.
GARAGE	787 S.F.
TOTAL SLAB	4550 S.F.



E FRONT ELEVATION
 SCALE: 1/4" = 1'-0"

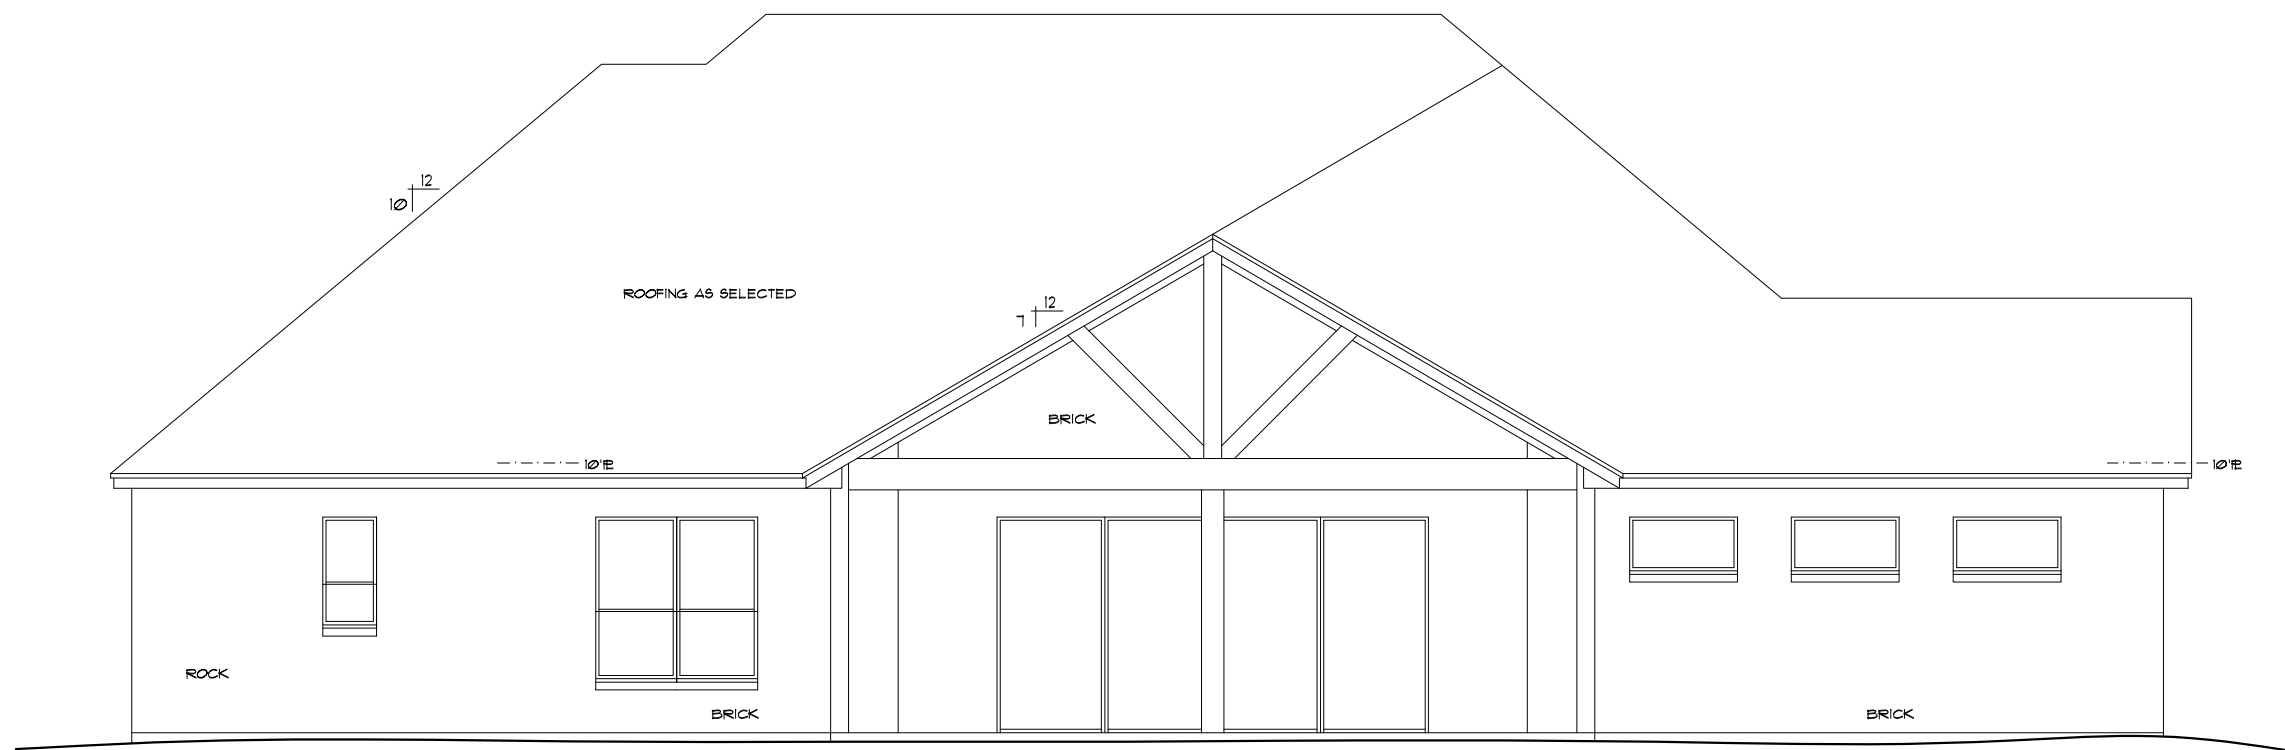


HOME DESIGNS
 by
MARCY

817-776-5024

FRAMED	2956 S.F.
ROCK LEDGE	101 S.F.
LIVING	3057 S.F.
F. PORCH	196 S.F.
B. PORCH	510 S.F.
GARAGE	787 S.F.
TOTAL SLAB	4550 S.F.



F FRONT ELEVATION
 SCALE: 1/4" = 1'-0"

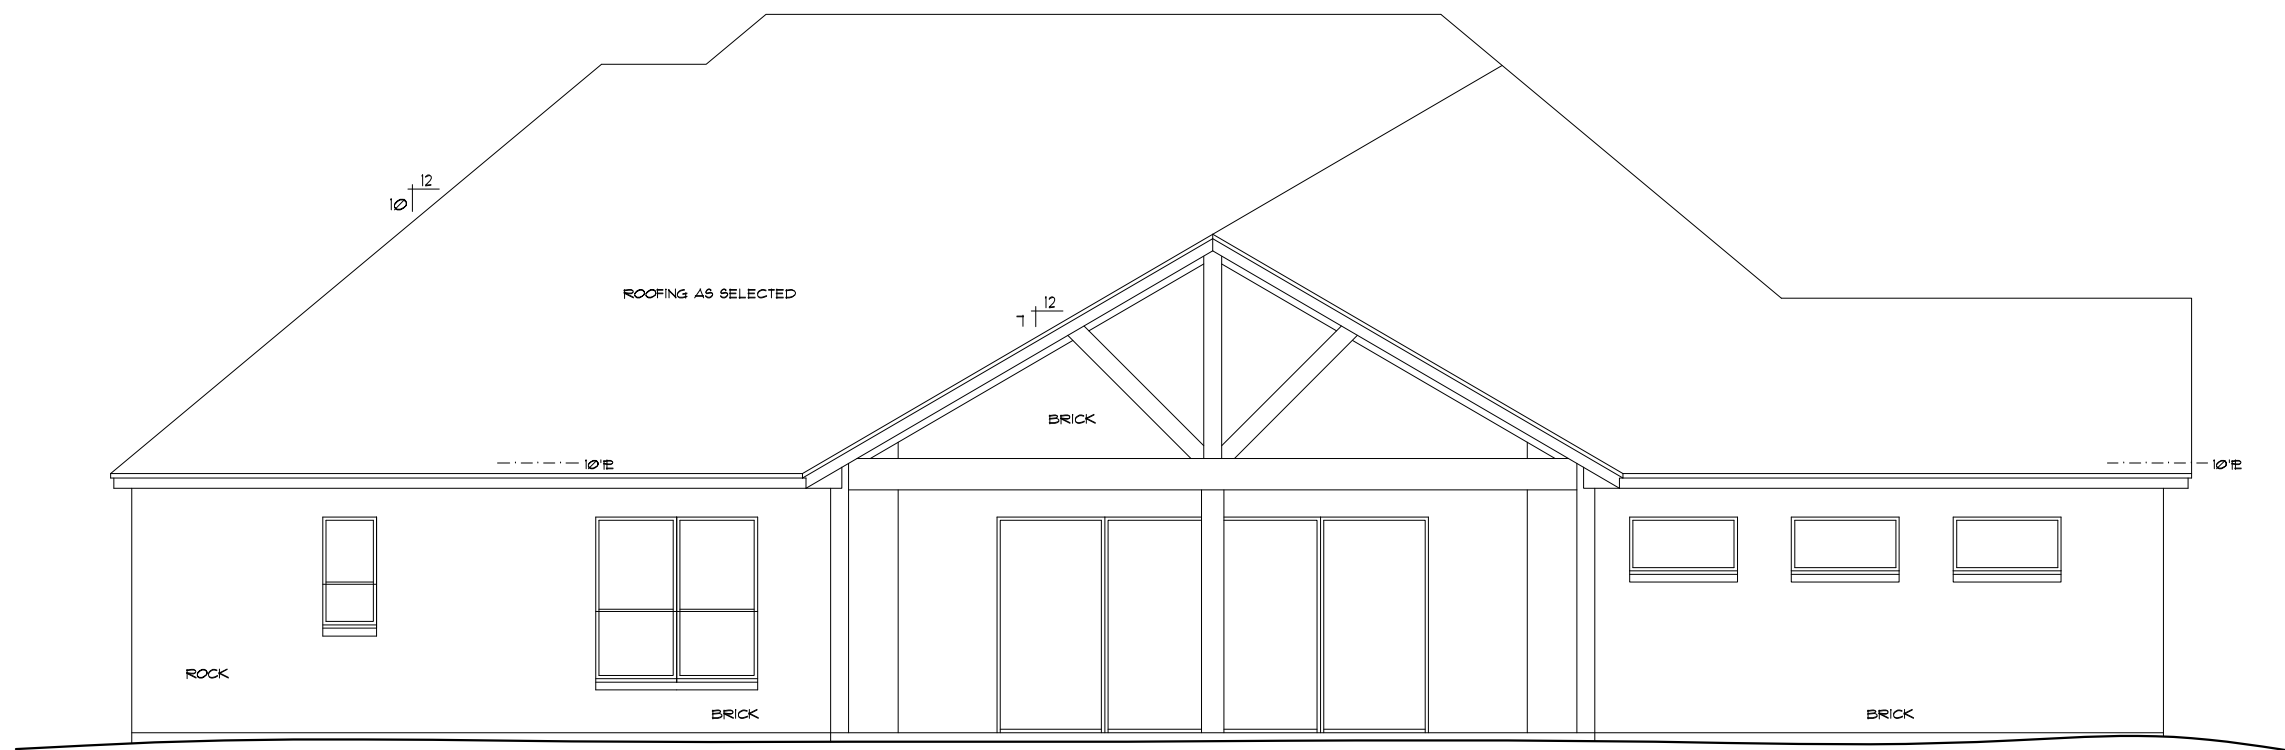

HOME DESIGNS
 by
MARCY


817-776-5024

FRAMED	2956 S.F.
ROCK LEDGE	101 S.F.
LIVING	3057 S.F.
F. PORCH	196 S.F.
B. PORCH	510 S.F.
GARAGE	787 S.F.
TOTAL SLAB	4550 S.F.



G FRONT ELEVATION

SCALE: 1/4" = 1'-0"

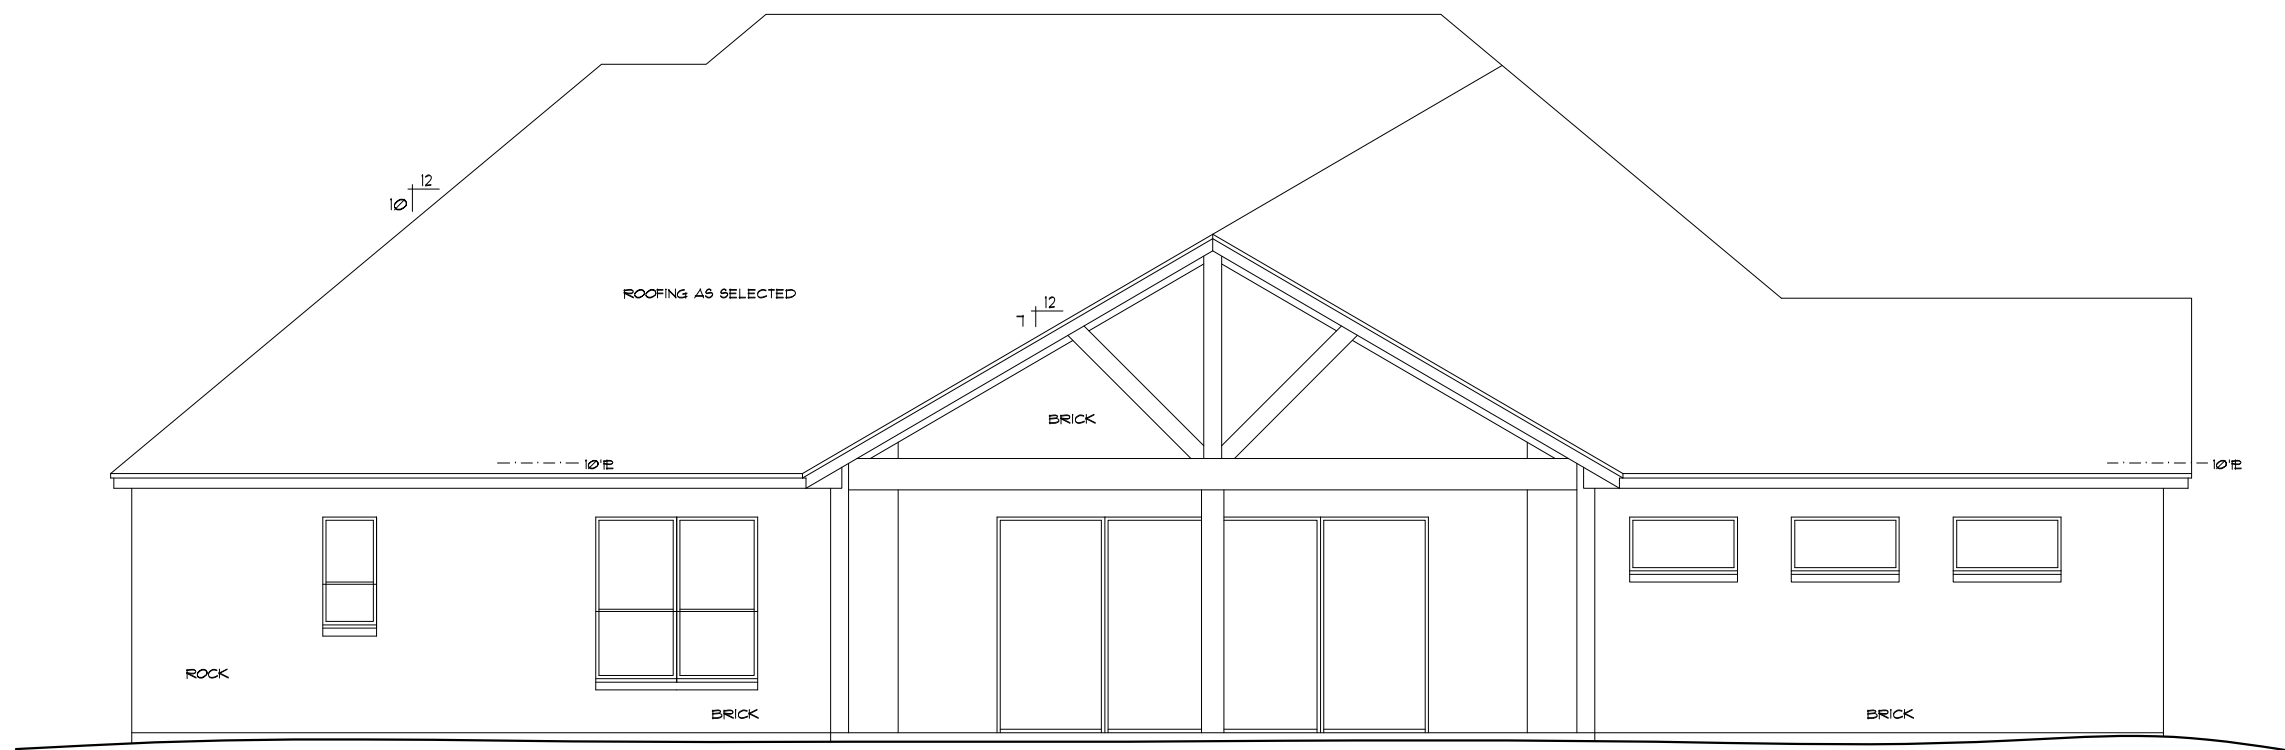


HOME DESIGNS

by
MARCY

817-776-5024

FRAMED	2956 S.F.
ROCK LEDGE	101 S.F.
LIVING	3057 S.F.
F. PORCH	196 S.F.
B. PORCH	510 S.F.
GARAGE	787 S.F.
TOTAL SLAB	4550 S.F.

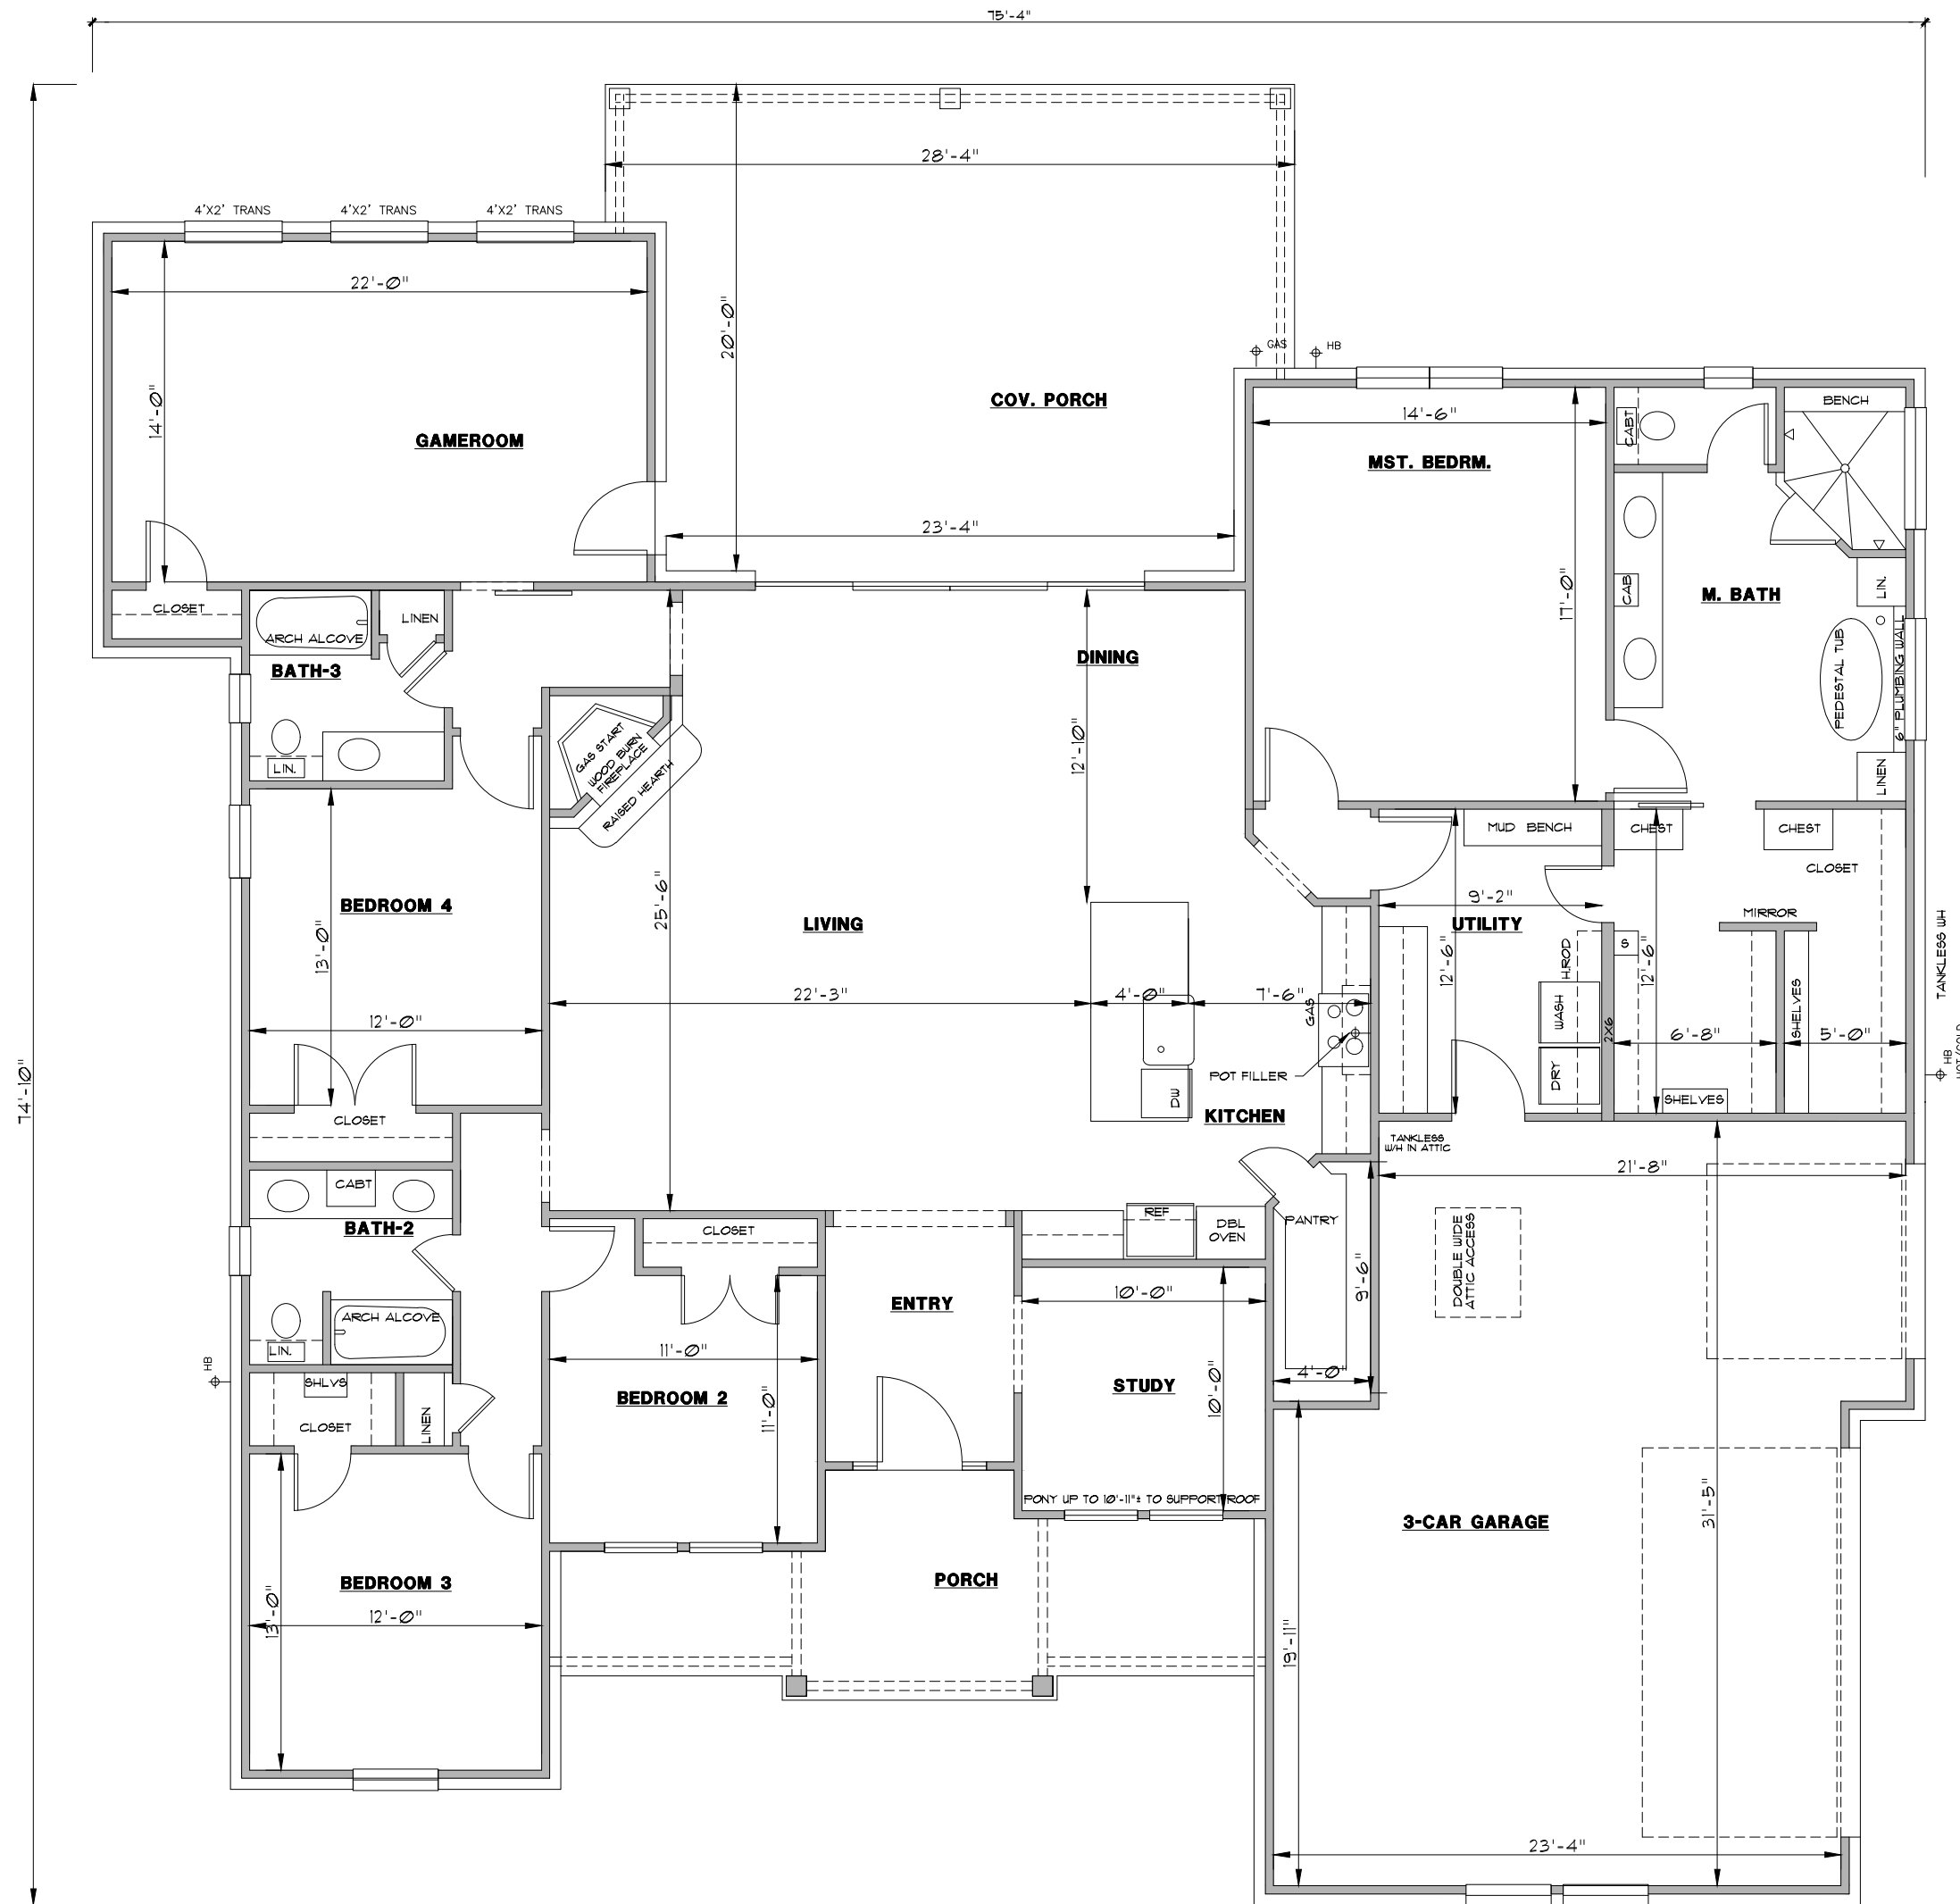

HOME DESIGNS
 by
MARCY
 817-776-5024

FRAMED	2956 S.F.
ROCK LEDGE	101 S.F.
LIVING	3057 S.F.
F. PORCH	196 S.F.
B. PORCH	510 S.F.
GARAGE	787 S.F.
TOTAL SLAB	4550 S.F.