




FRONT ELEVATION
SCALE: 1/4" = 1'-0"

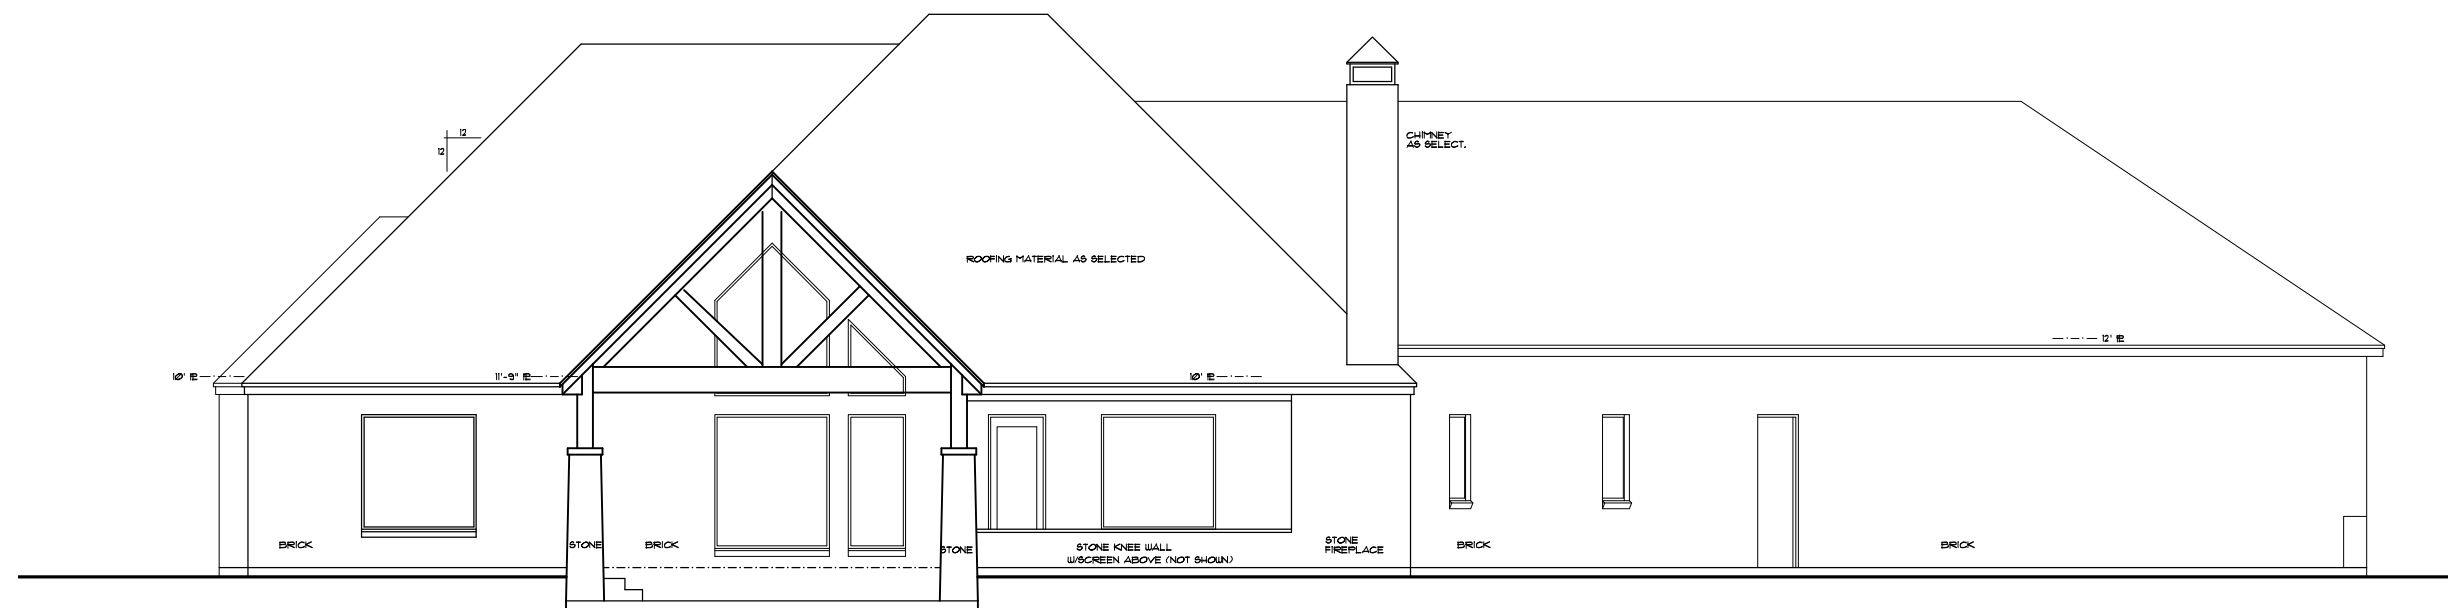


BACK ELEVATION
SCALE: 1/4" = 1'-0"

HOME DESIGNS
by
MARCY

817-776-5024

AREA CALCULATIONS

LIVING	3131 S.F.
F PORCH	129 S.F.
B PORCHES	742 S.F.
GARAGE	1211 S.F.
TOTAL SLAB	5213 S.F.

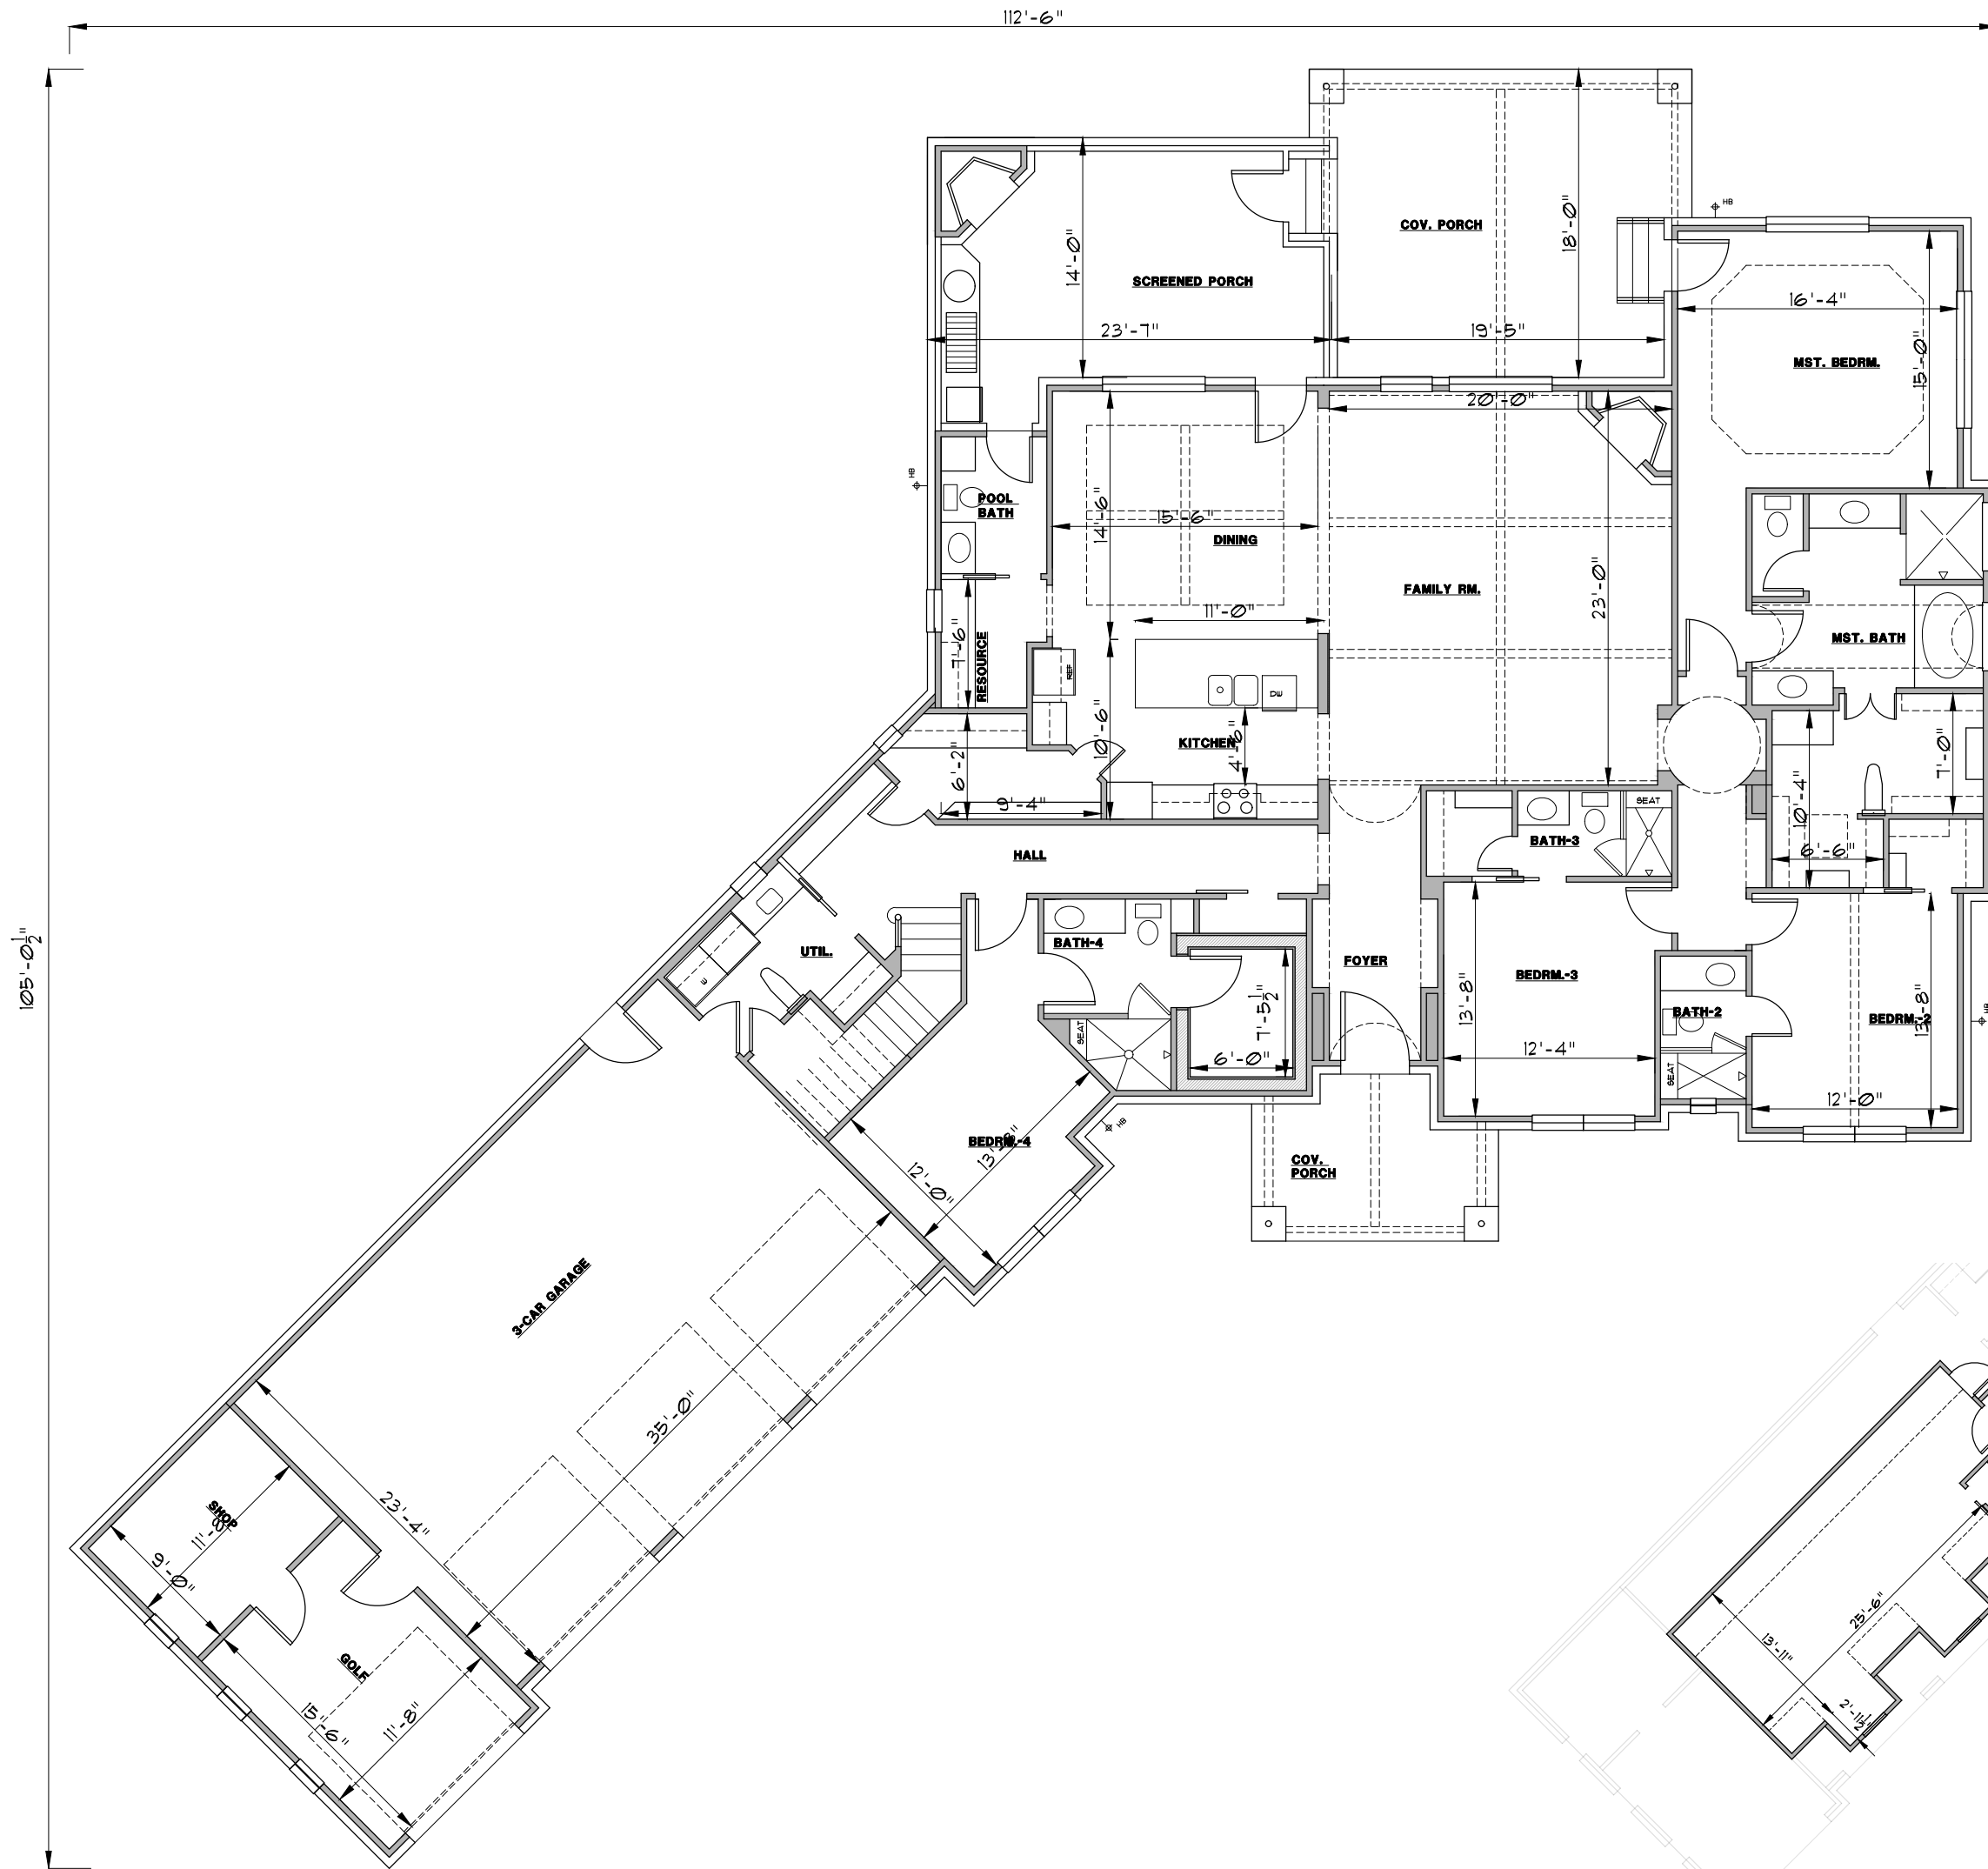

HOME DESIGN

by
MARCY

817-776-5024

AREA CALCULATIONS

LIVING	3131 S.F.
F PORCH	129 S.F.
B PORCHES	742 S.F.
GARAGE	1211 S.F.
TOTAL SLAB	5213 S.F.