



**FRONT ELEVATION**


SCALE: 1/4" = 1'-0"

**HOME DESIGNS**

by  
**MARCY**


817-776-5024

1st FLOOR	3184 S.F.
F. PORCH	285 S.F.
B. PORCH	762 S.F.
SCRN. PORCH	194 S.F.
GARAGE	1070 S.F.
APRON	133 S.F.
<b>TOTAL SLAB</b>	<b>5628 S.F.</b>

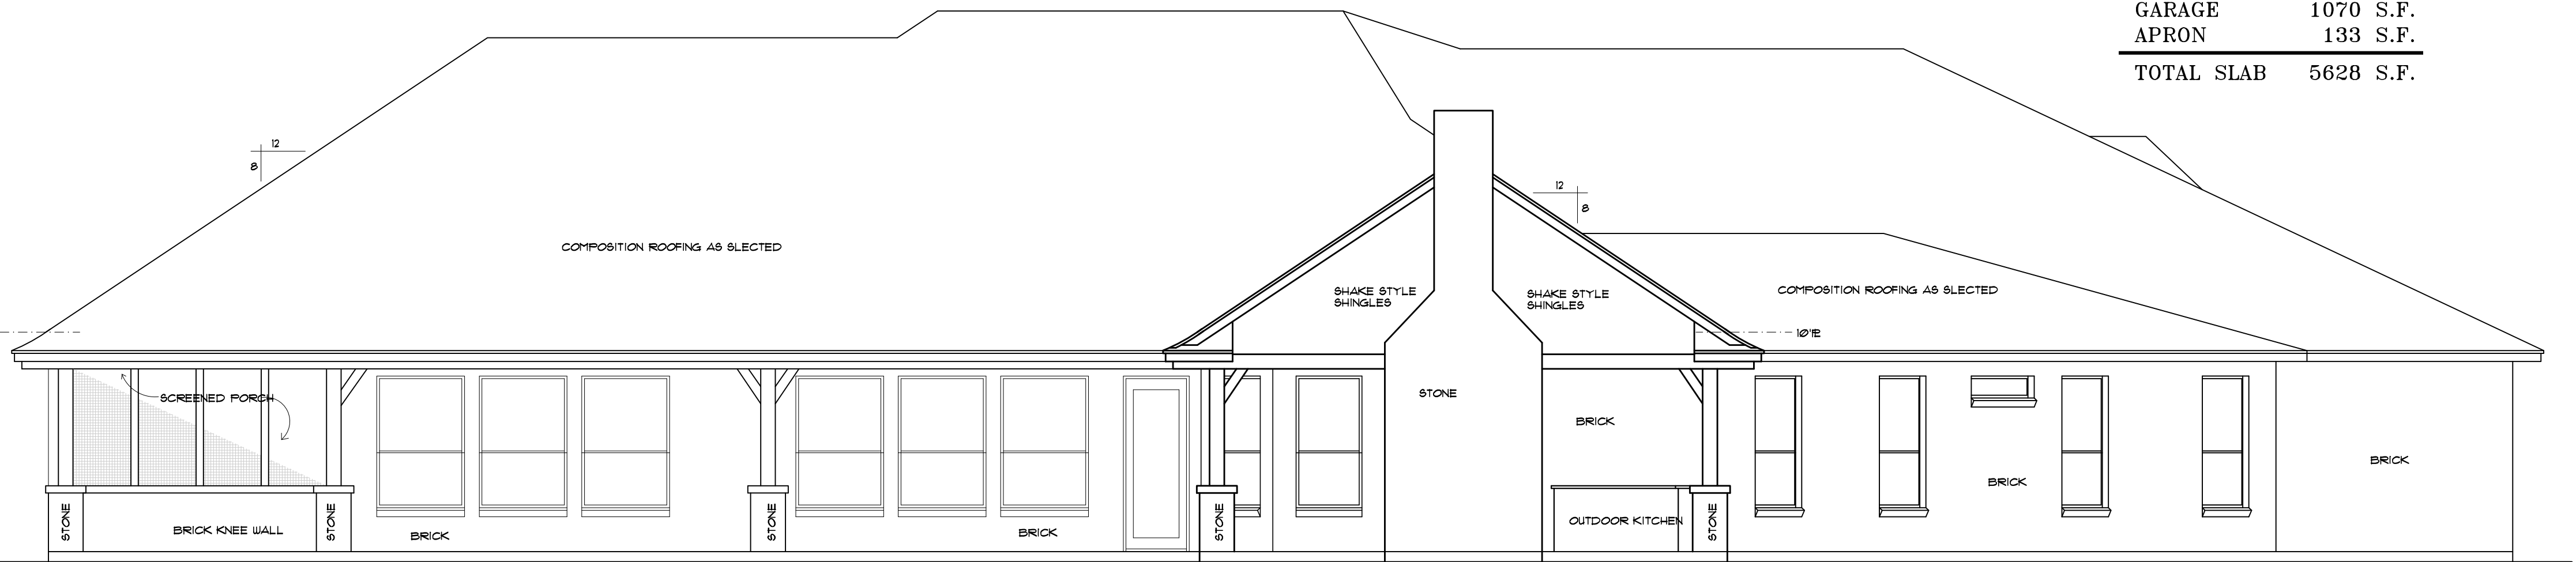

**BACK ELEVATION**

SCALE: 1/4" = 1'-0"

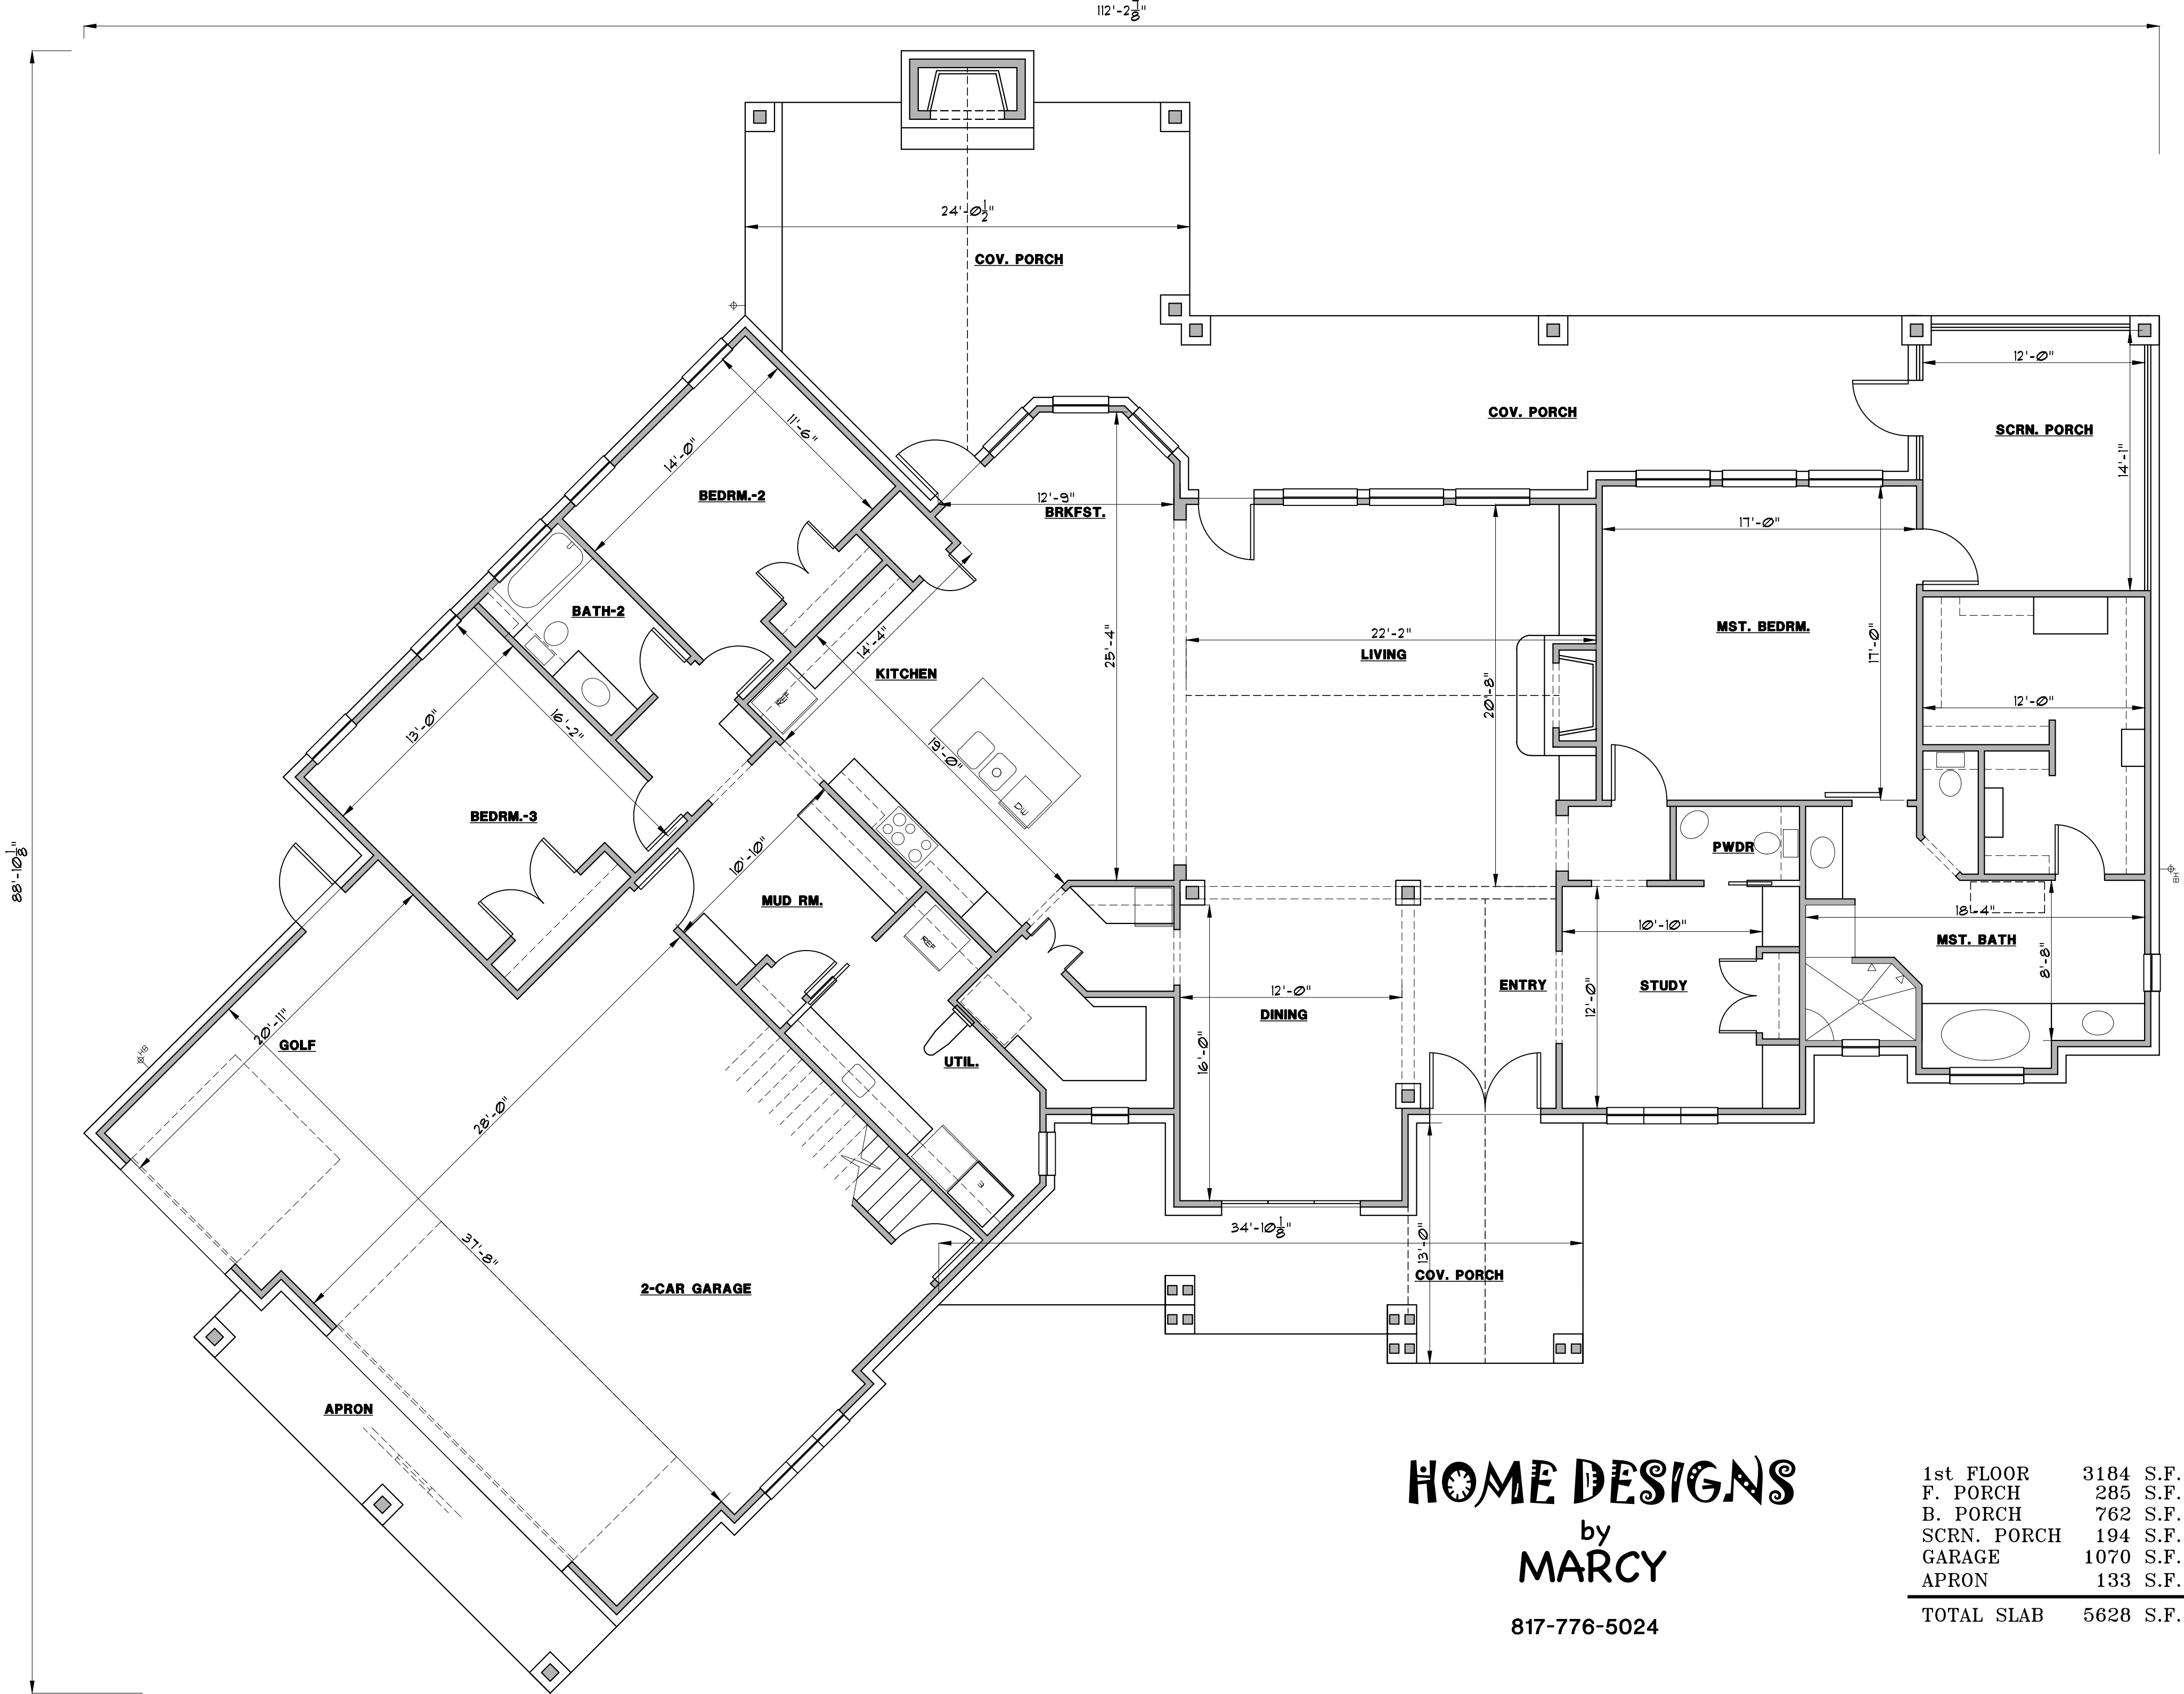

**HOME DESIGNS**  
by  
**MARCY**

817-776-5024

1st FLOOR	3184 S.F.
F. PORCH	285 S.F.
B. PORCH	762 S.F.
SCRN. PORCH	194 S.F.
GARAGE	1070 S.F.
APRON	133 S.F.
<b>TOTAL SLAB</b>	<b>5628 S.F.</b>