

HOME DESIGNS


By
marcy

817-776-5024



FRONT ELEVATION



SCALE: 1/4" = 1'-0"

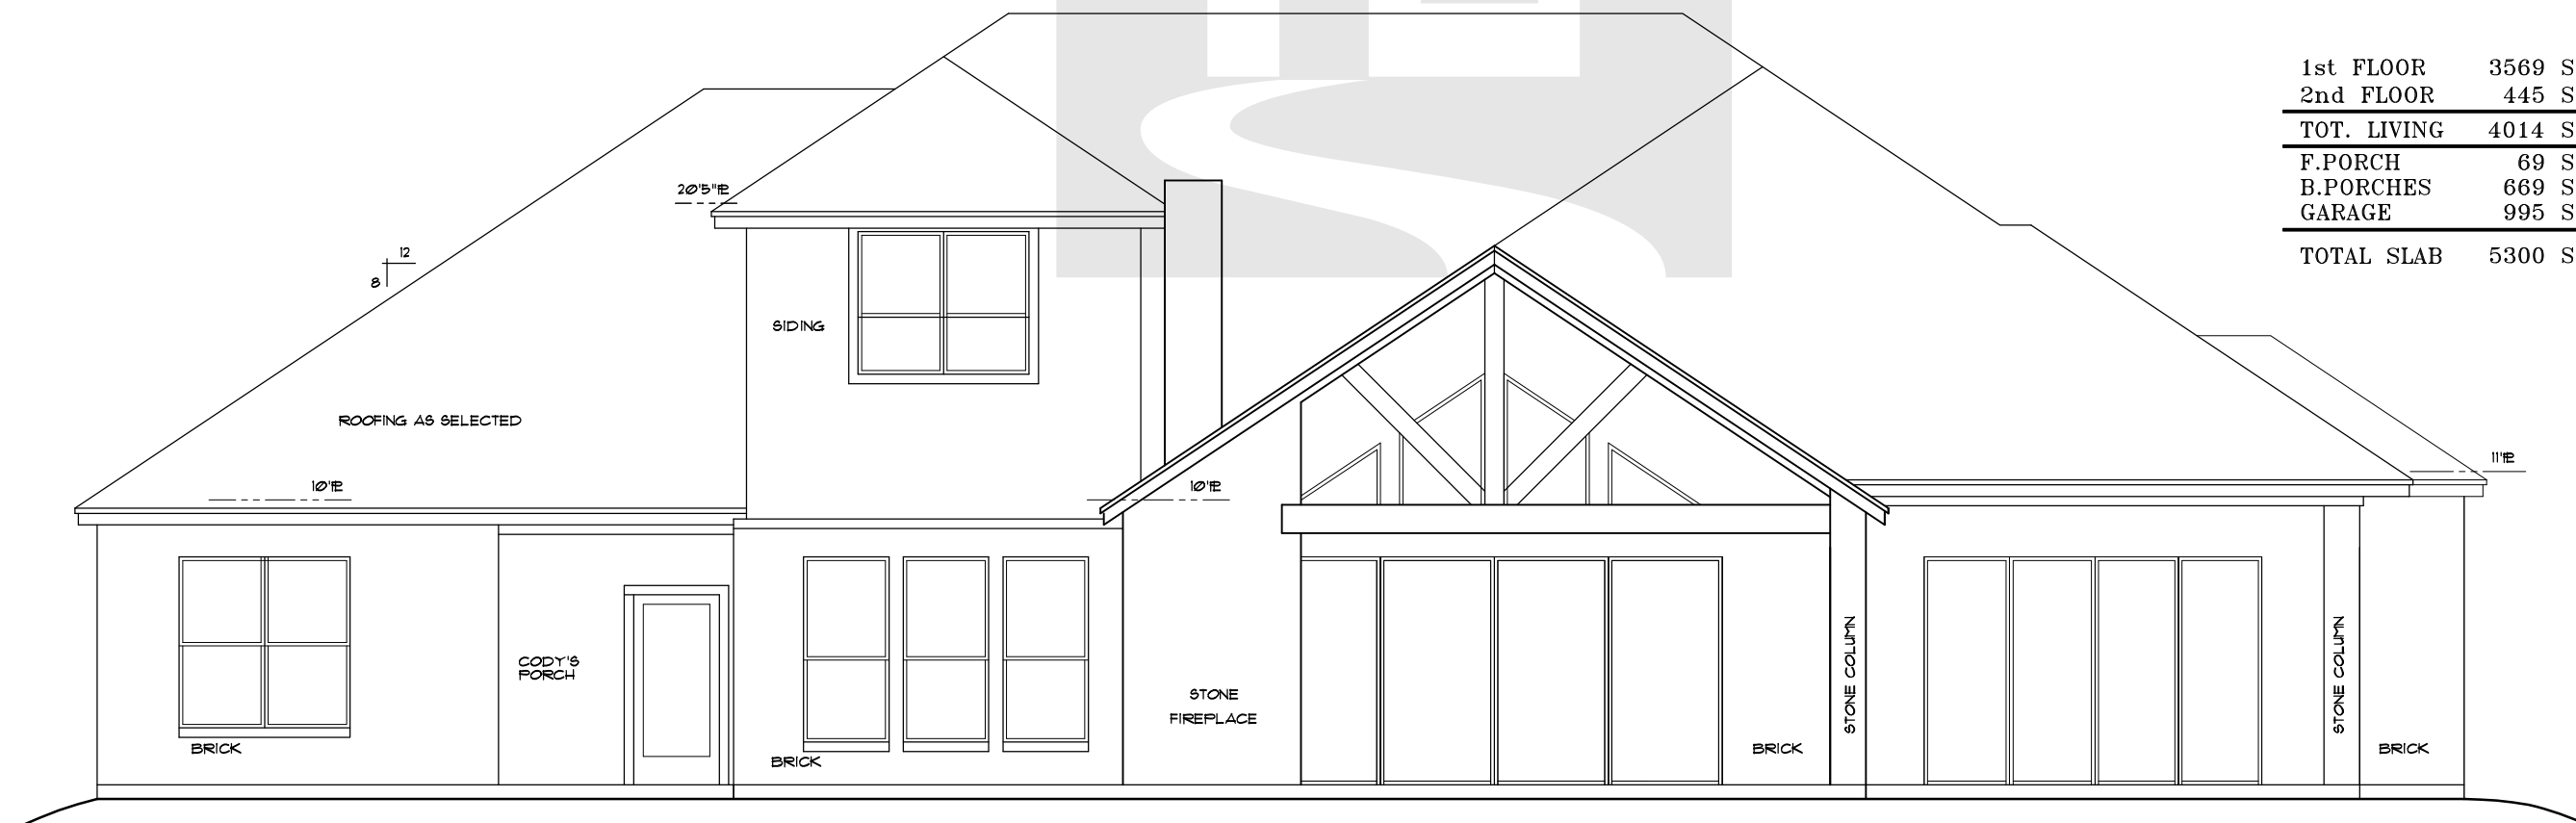

REAR ELEVATION

SCALE: 1/4" = 1'-0"

1st FLOOR	3569 S.F.
2nd FLOOR	445 S.F.
TOT. LIVING	4014 S.F.
F.PORCH	69 S.F.
B.PORCHES	669 S.F.
GARAGE	995 S.F.
TOTAL SLAB	5300 S.F.

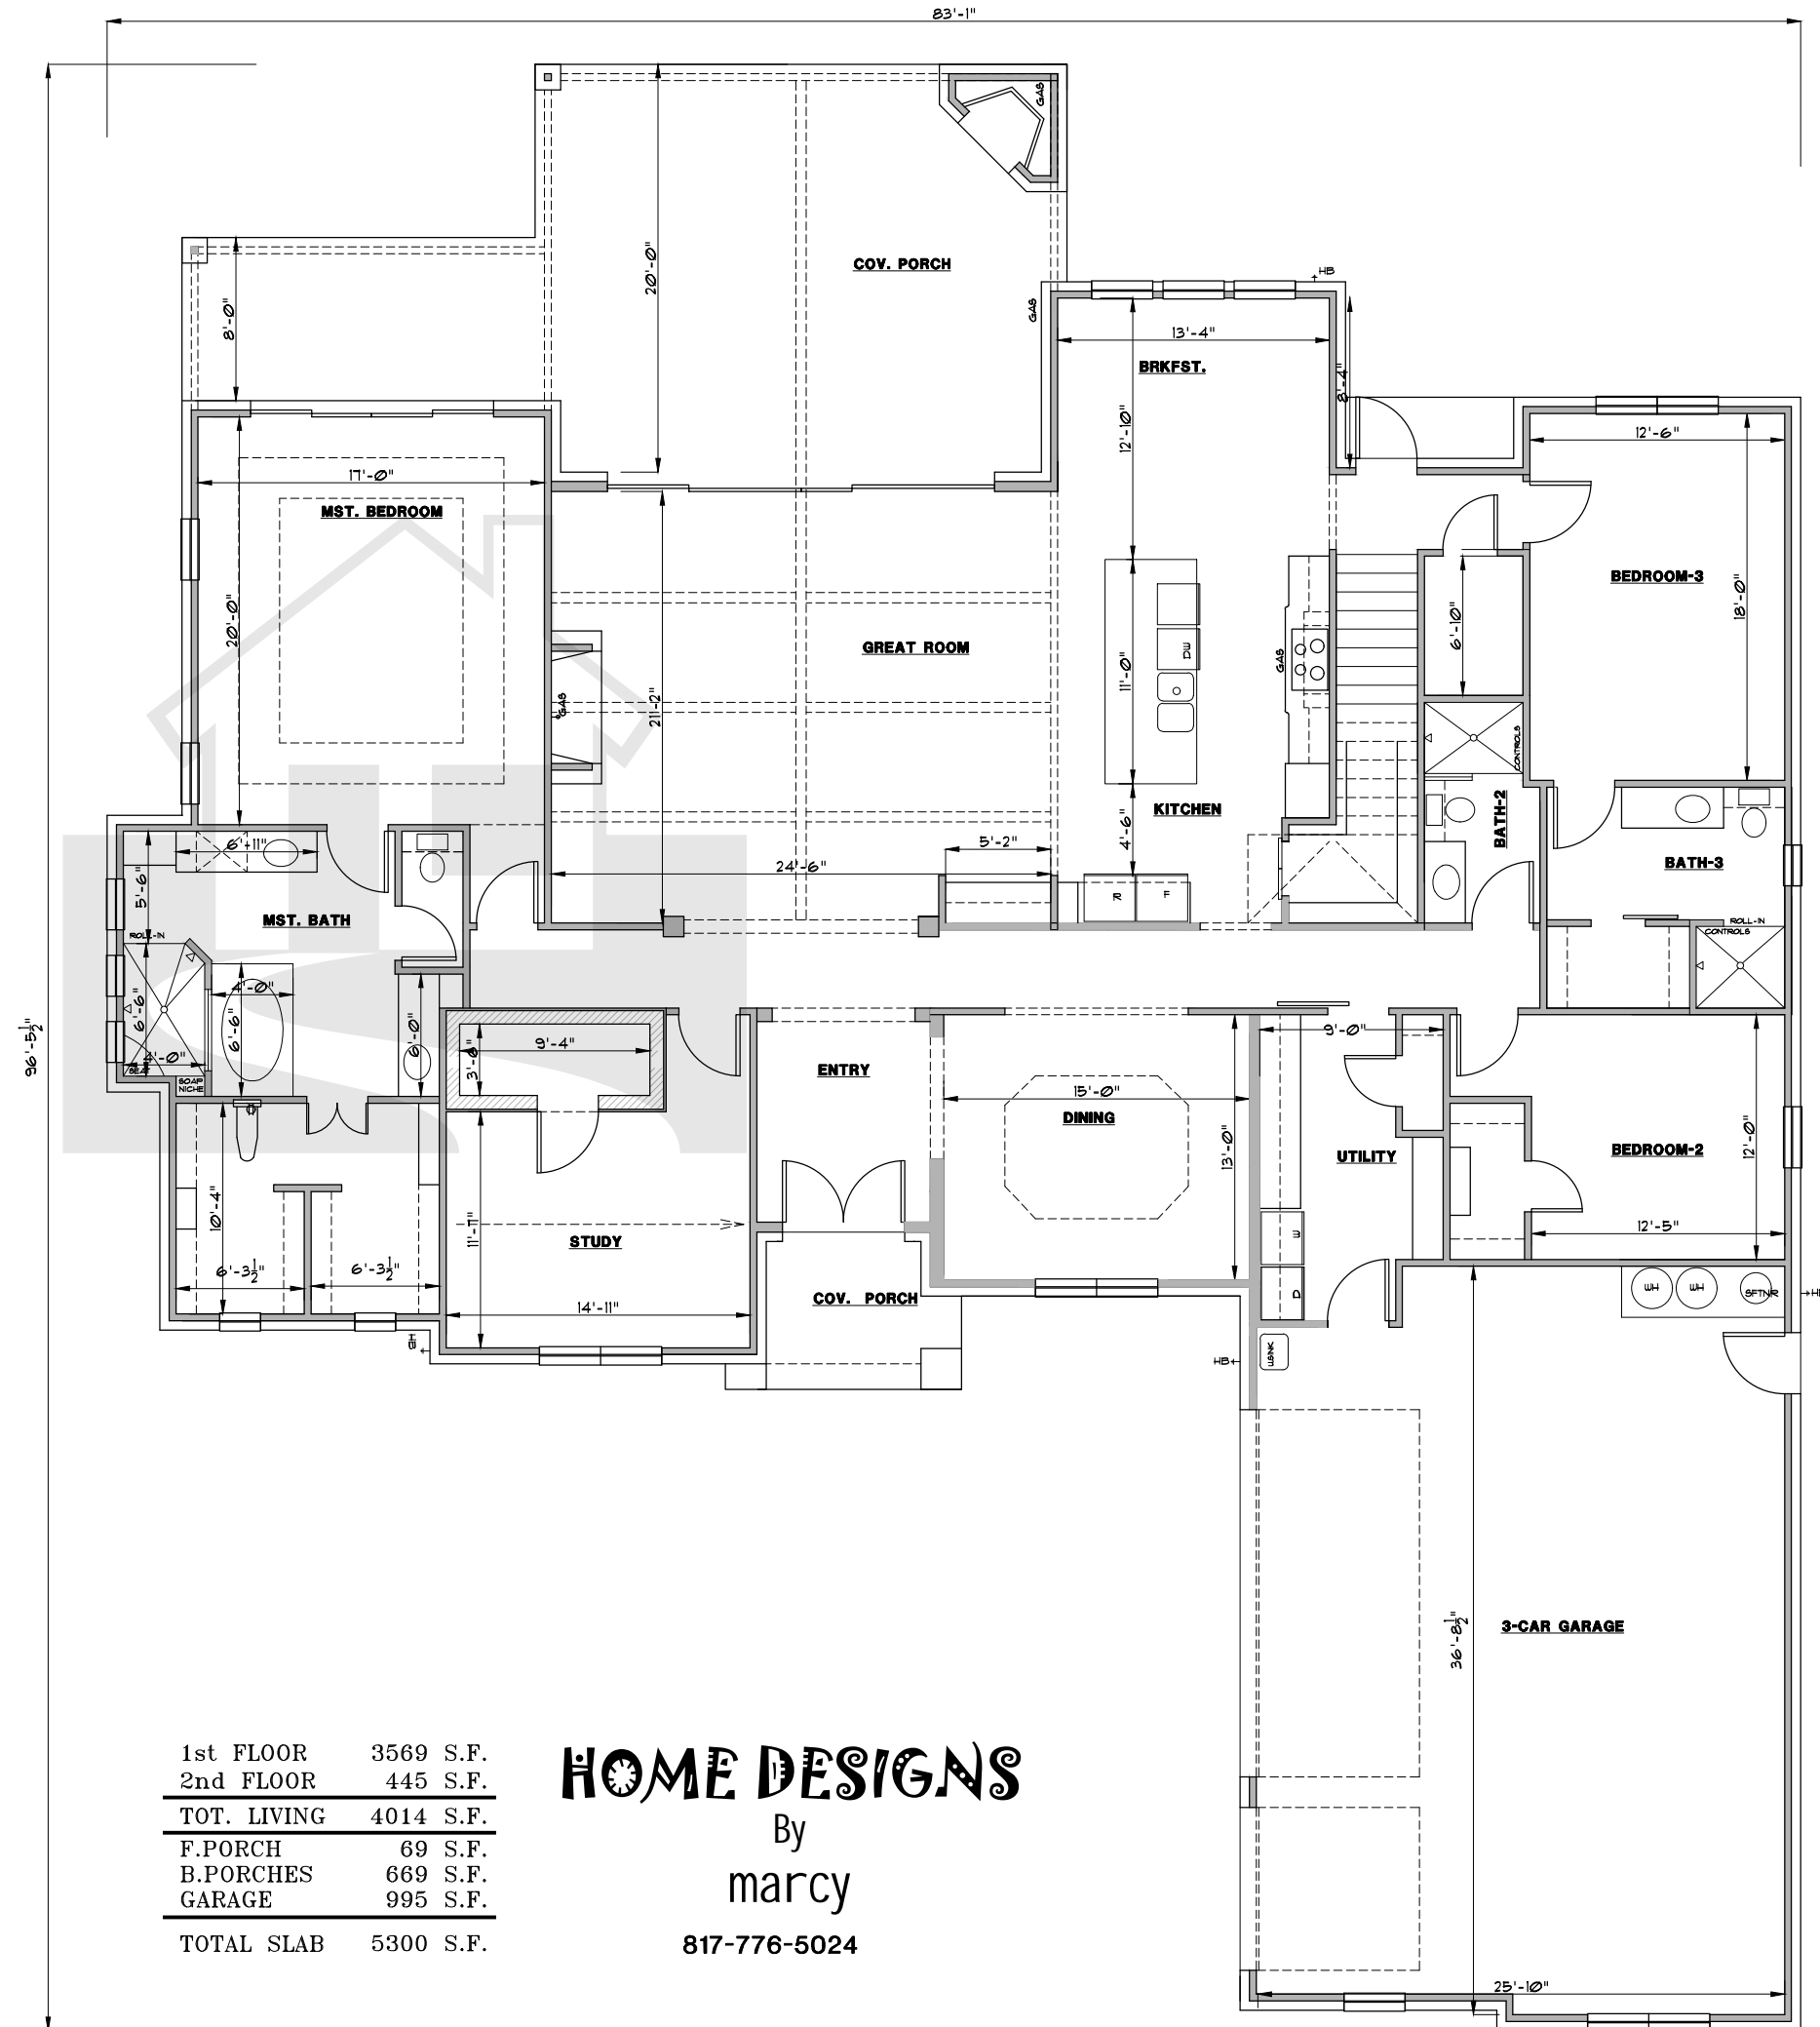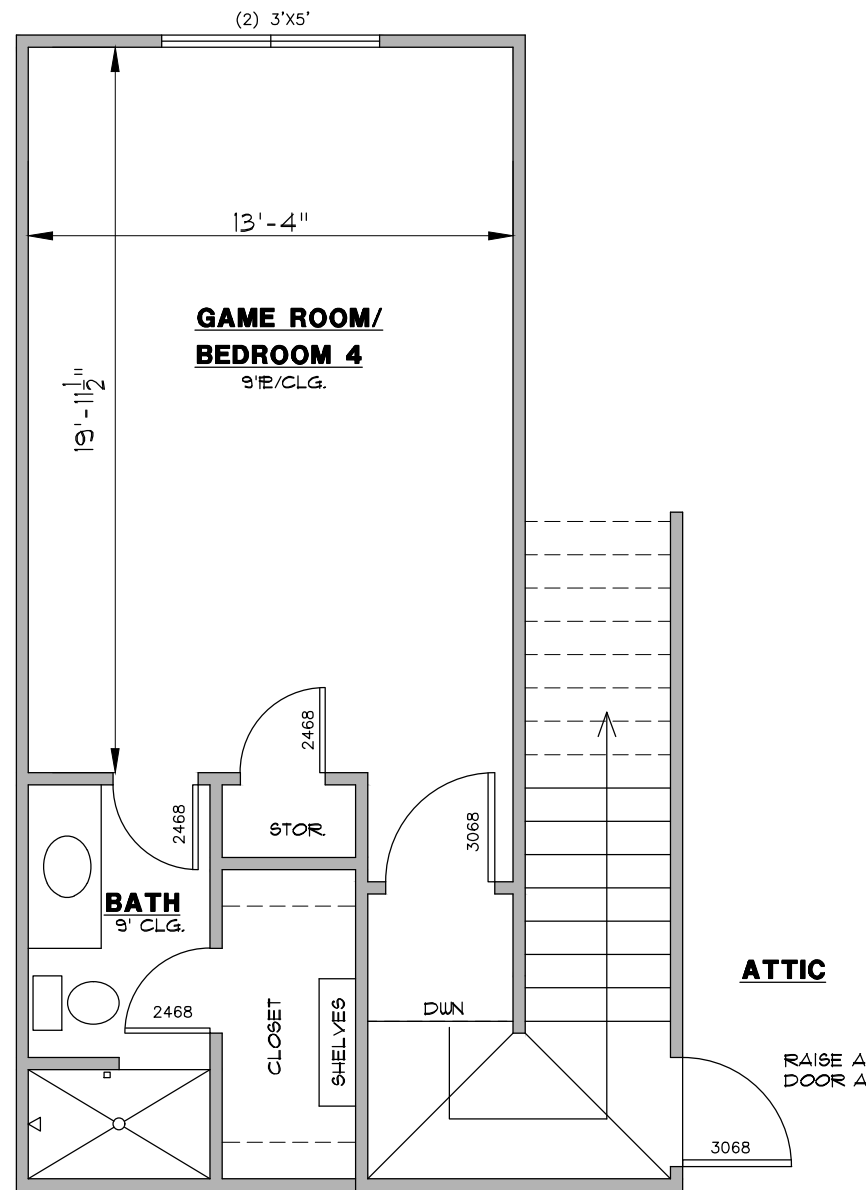

1st FLOOR	3569 S.F.
2nd FLOOR	445 S.F.
TOT. LIVING	4014 S.F.
F.PORCH	69 S.F.
B.PORCHES	669 S.F.
GARAGE	995 S.F.
TOTAL SLAB	5300 S.F.

HOME DESIGNS
By
marcy
817-776-5024