




FRONT ELEVATION

SCALE: 1/4" = 1'-0"

HOME DESIGNS
by
MARCY


817-776-5024

BRICK LEDGE	131 S.F.
LIVING	3363 S.F.
F. PORCH	70 S.F.
B. PORCH	506 S.F.
S. PORCH	176 S.F.
GARAGE	972 S.F.
TOTAL SLAB	5087 S.F.

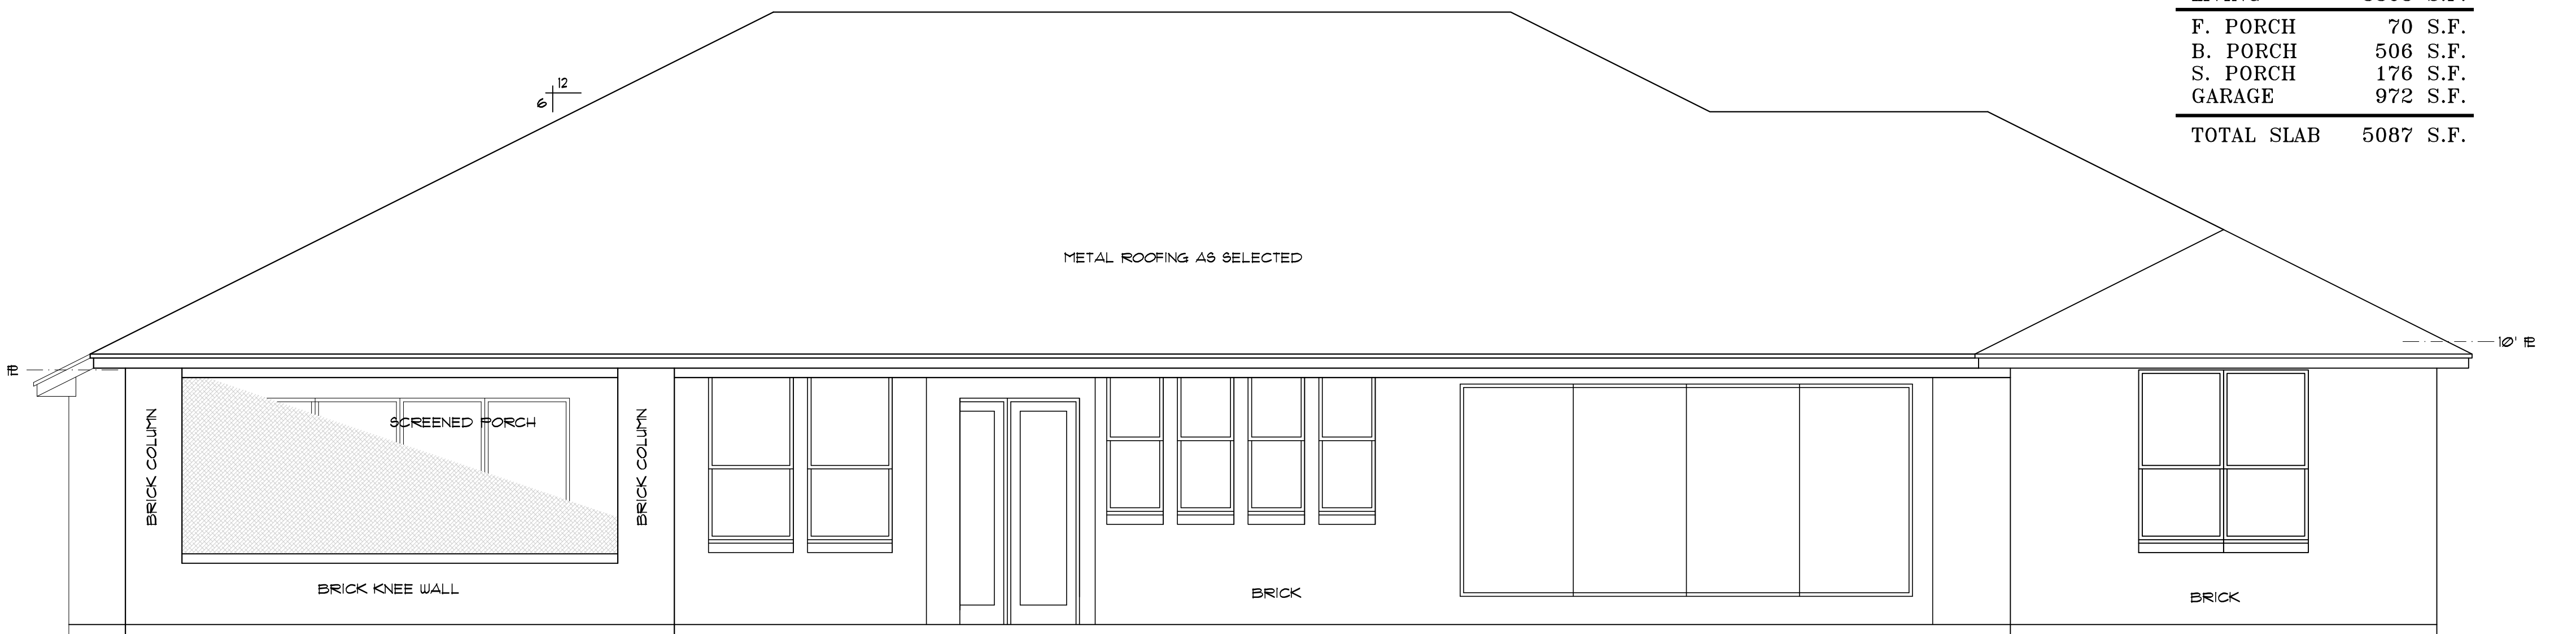

BACK ELEVATION

SCALE: 1/4" = 1'-0"

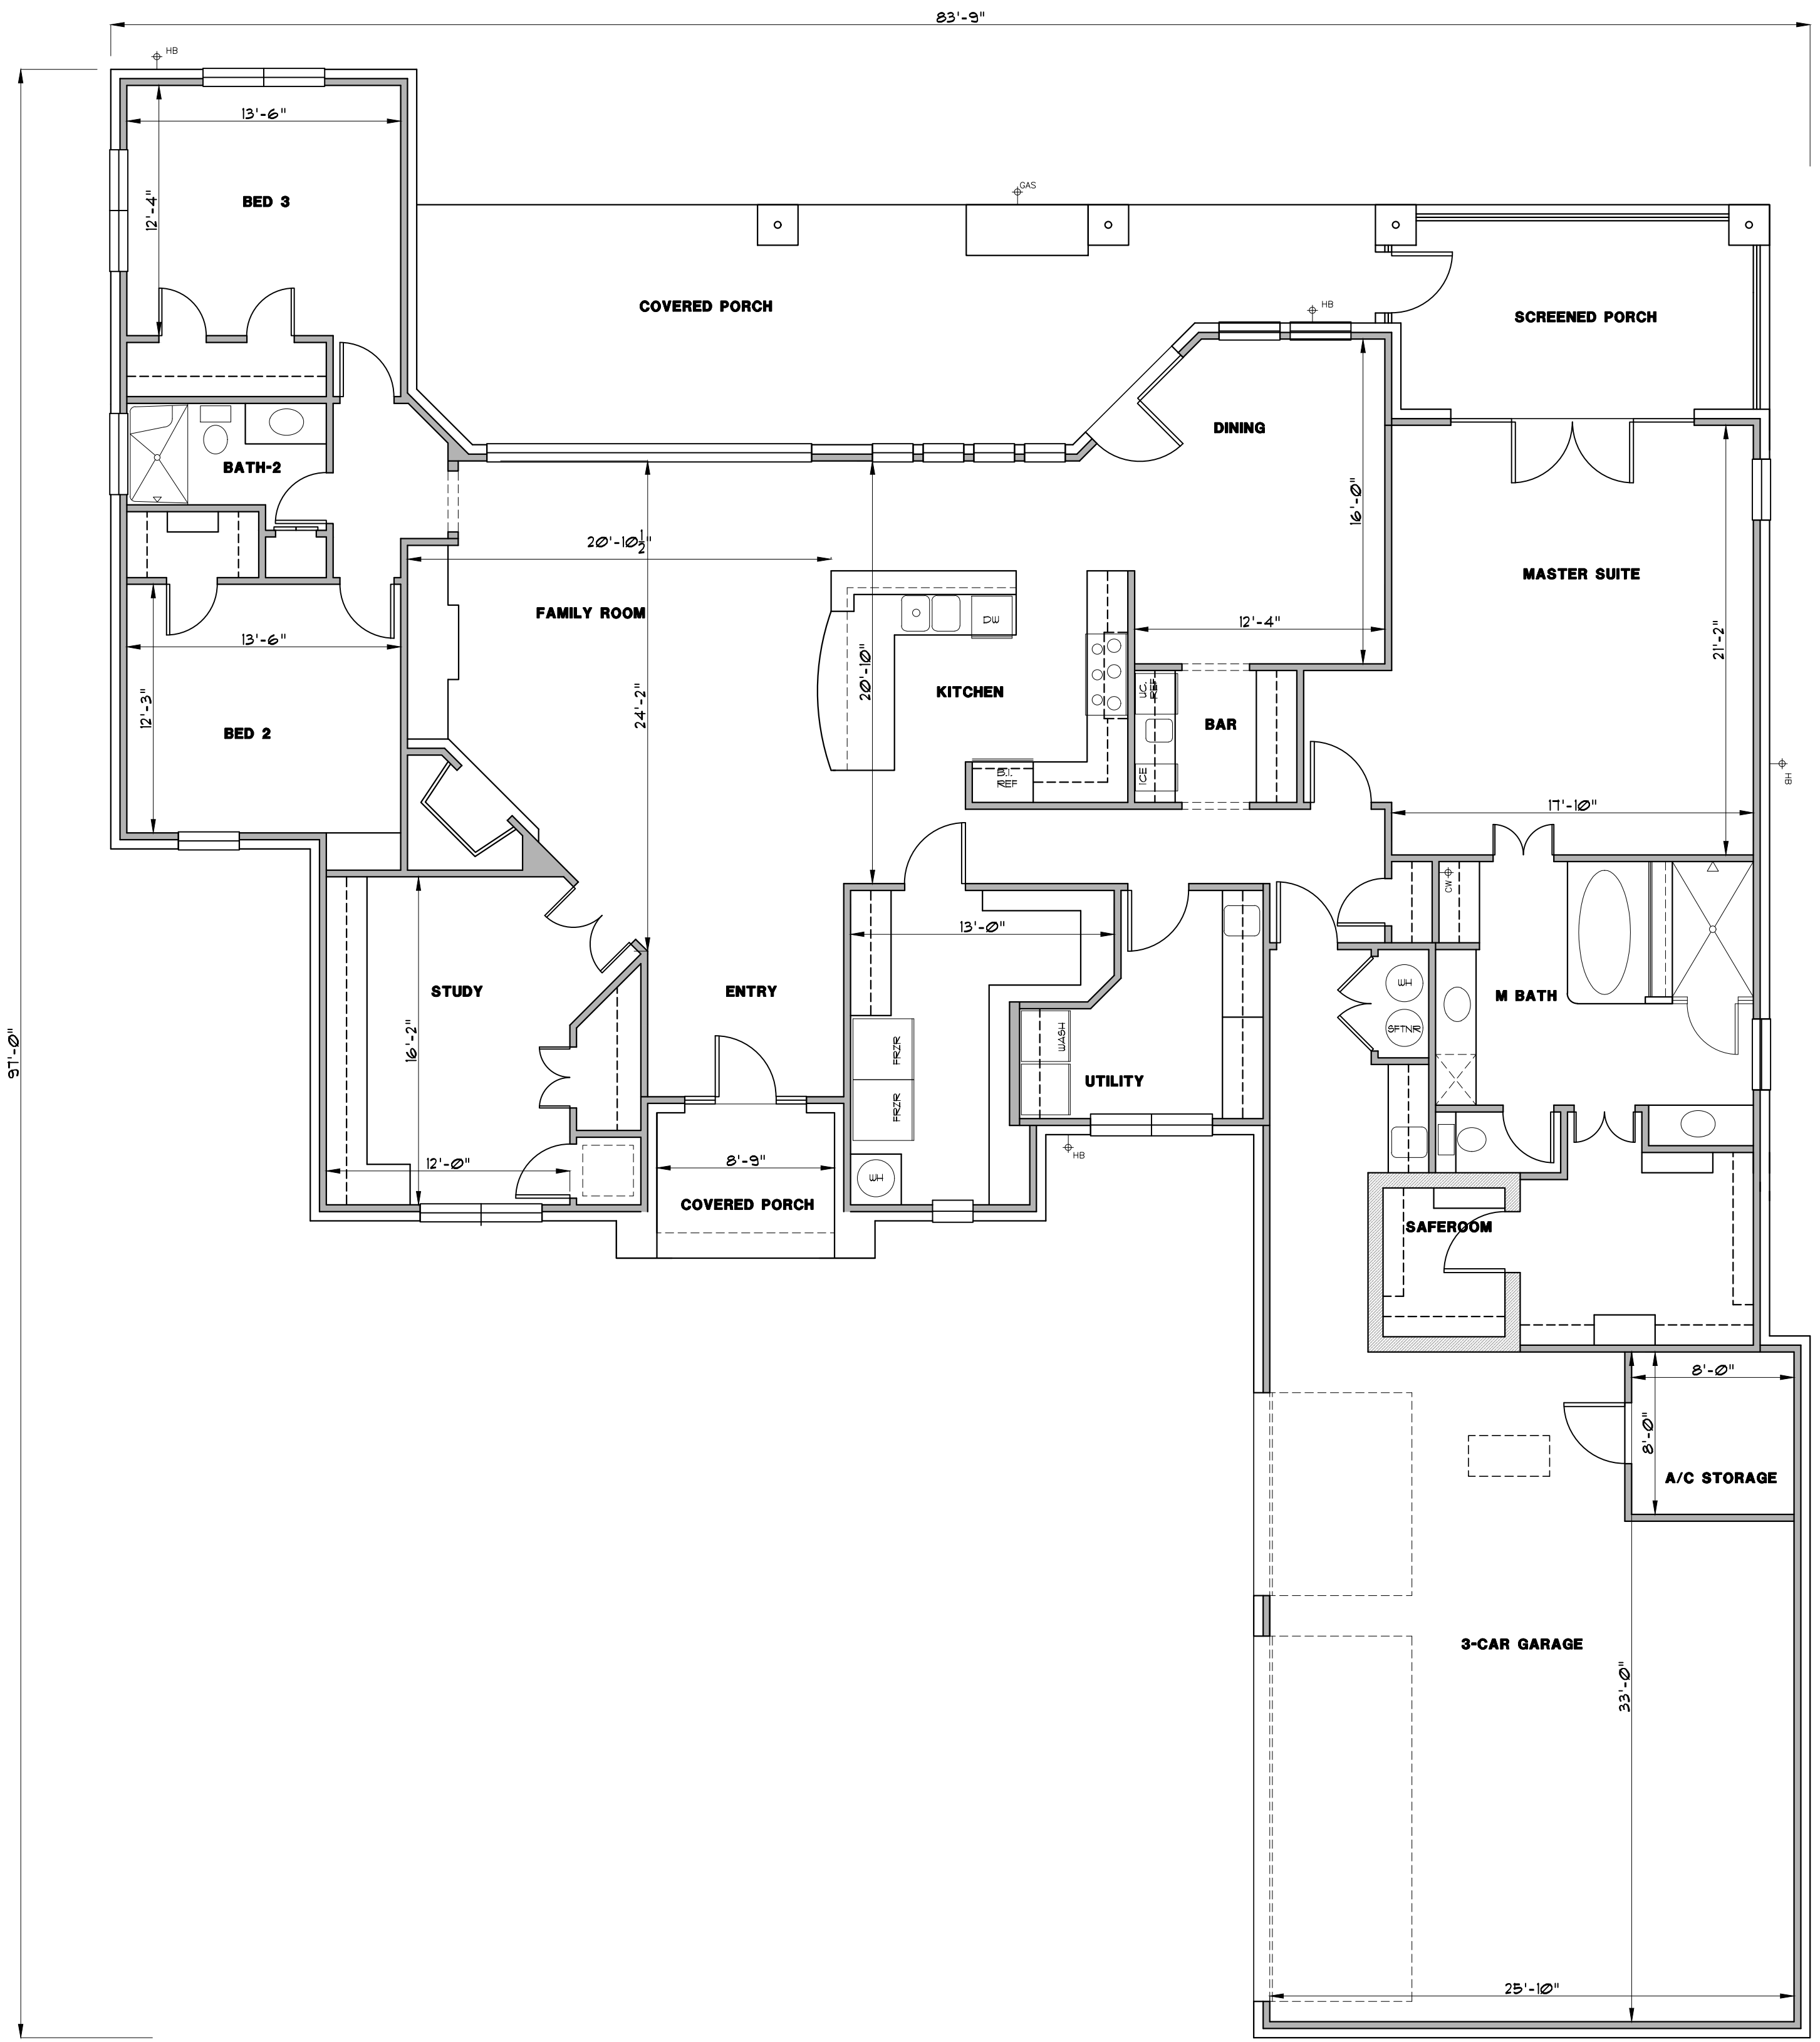

HOME DESIGNS
 by
MARCY
 817-776-5024

FRAMED	3232 S.F.
BRICK LEDGE	131 S.F.
LIVING	3363 S.F.
F. PORCH	70 S.F.
B. PORCH	506 S.F.
S. PORCH	176 S.F.
GARAGE	972 S.F.
TOTAL SLAB	5087 S.F.