


FRONT ELEVATION

SCALE: 1/4" = 1'-0"

HOME DESIGNS
by
MARCY

817-776-5024

FRAMED	3481 S.F.
ROCK LEDGE	143 S.F.
LIVING	3624 S.F.
F. PORCH	122 S.F.
B. PORCH	726 S.F.
CARPORT	1057 S.F.
TOTAL SLAB	5529 S.F.

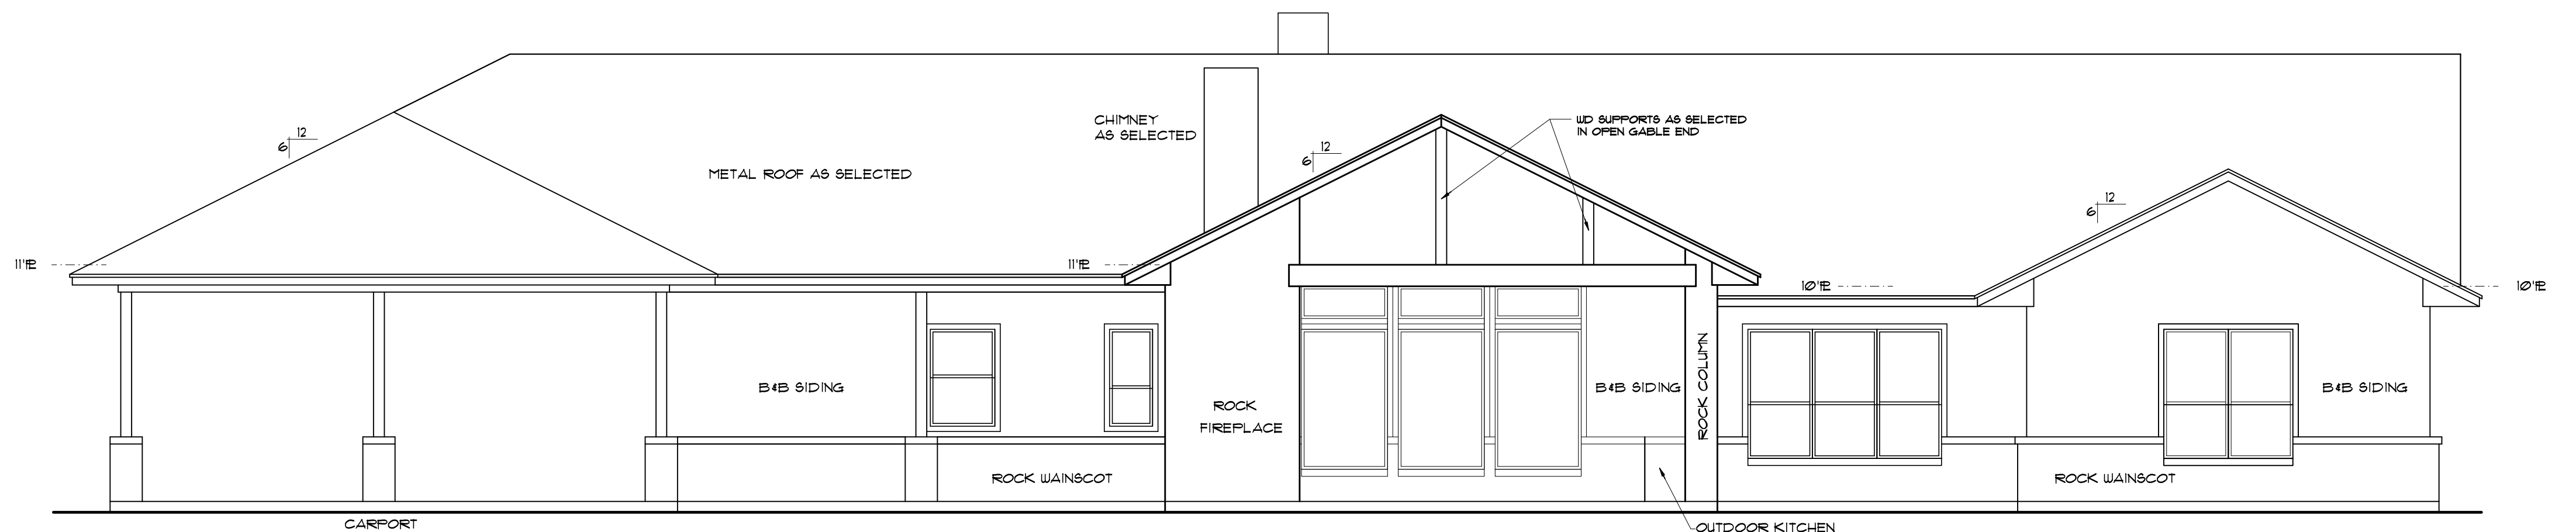

REAR ELEVATION

SCALE: 1/4" = 1'-0"

