




**FRONT ELEVATION**

SCALE: 1/4" = 1'-0"

**HOME DESIGNS**  
by  
**MARCY**


817-776-5024

LIVING	4259 S.F.
F. PORCH	952 S.F.
B. PORCH	1421 S.F.
GARAGE	691 S.F.
CARPORT	594 S.F.
POOL HOUSE	576 S.F.
<b>TOTAL SLAB</b>	<b>8493 S.F.</b>

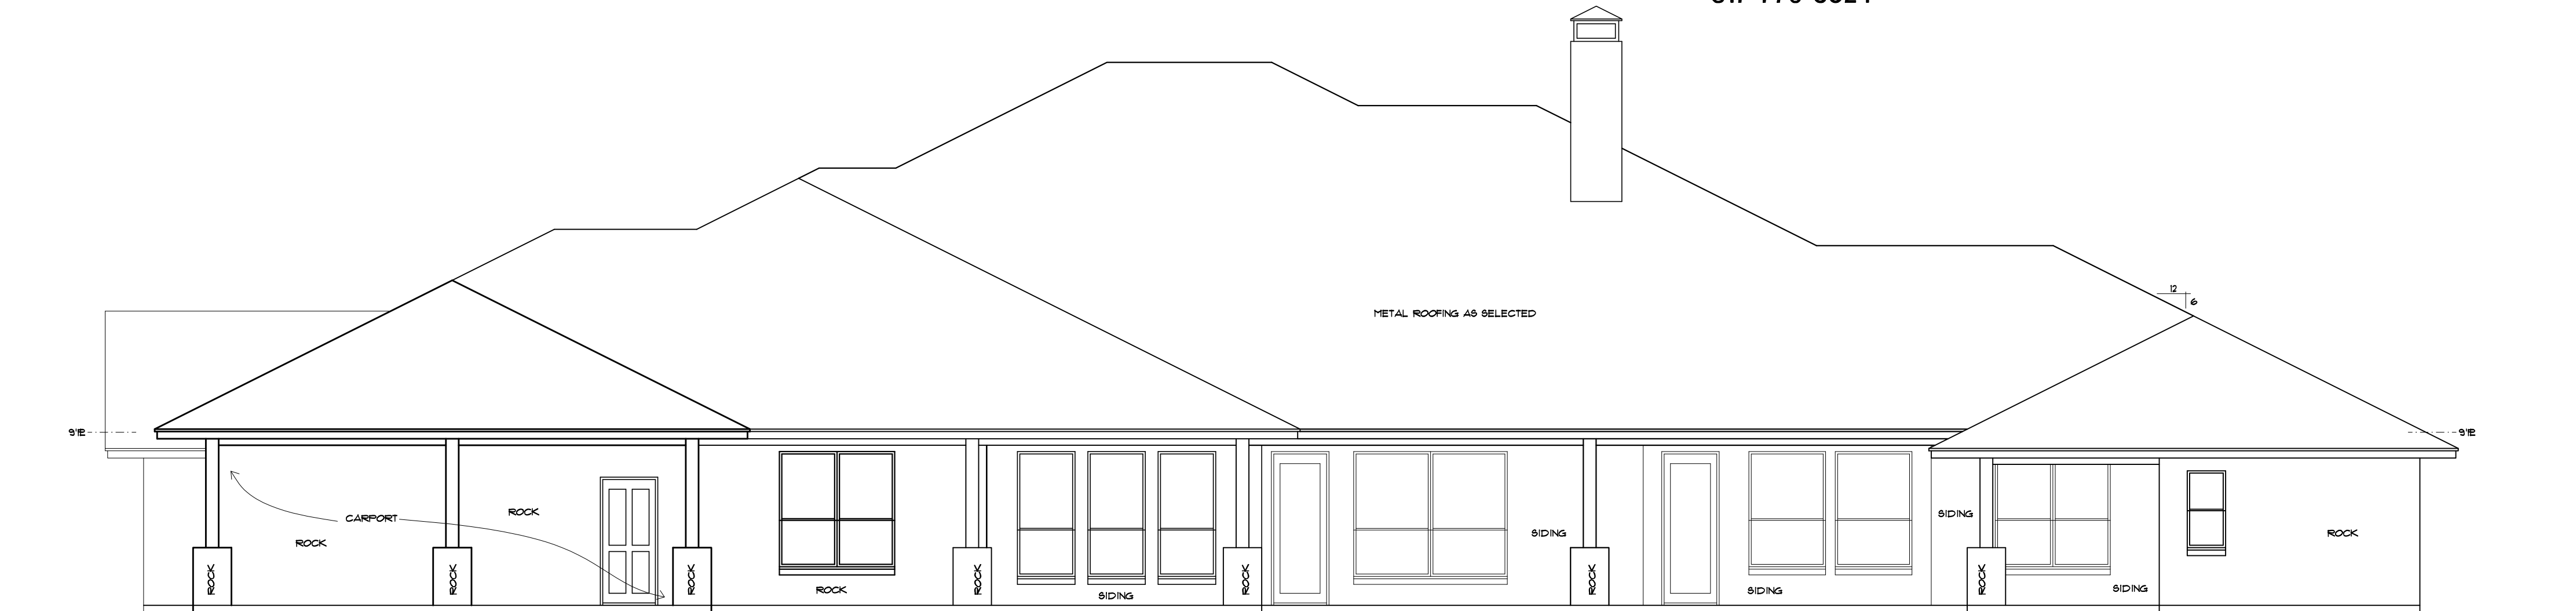

**BACK ELEVATION**

SCALE: 1/4" = 1'-0"

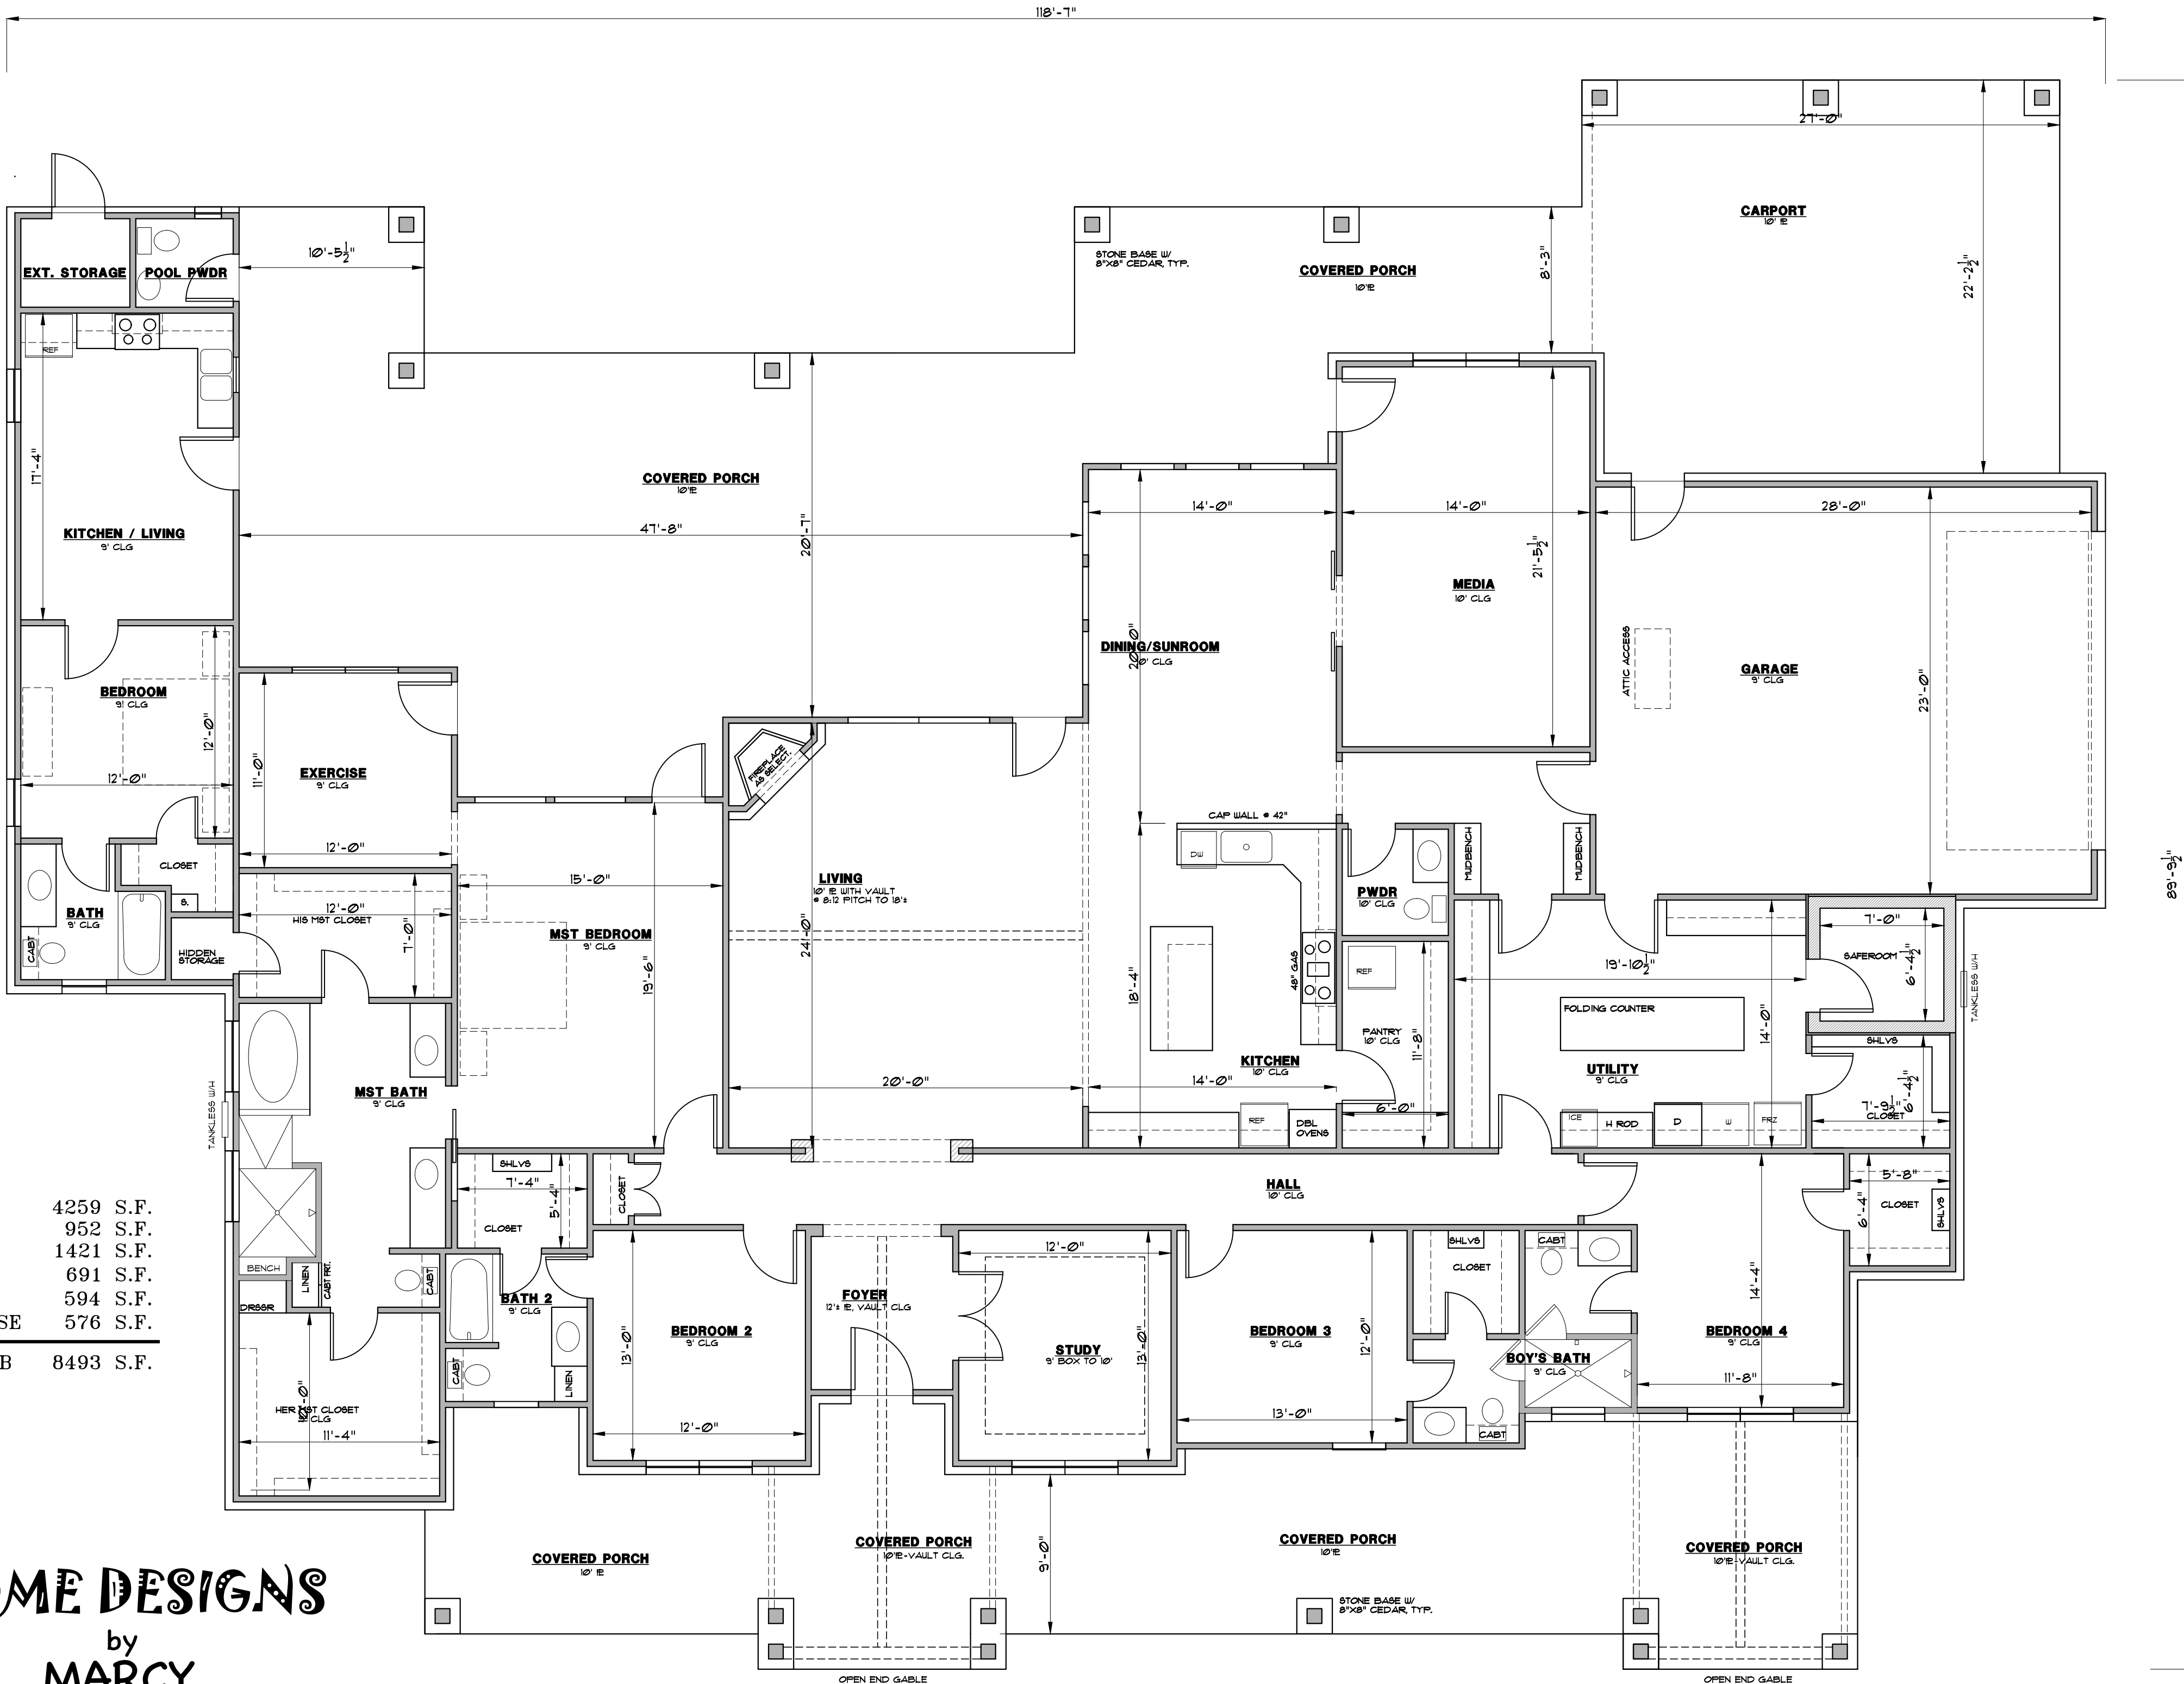

LIVING	4259 S.F.
F. PORCH	952 S.F.
B. PORCH	1421 S.F.
GARAGE	691 S.F.
CARPORT	594 S.F.
POOL HOUSE	576 S.F.
<b>TOTAL SLAB</b>	<b>8493 S.F.</b>

**HOME DESIGNS**  
by  
**MARCY**

817-776-5024