




**FRONT ELEVATION**

SCALE: 1/4" = 1'-0"

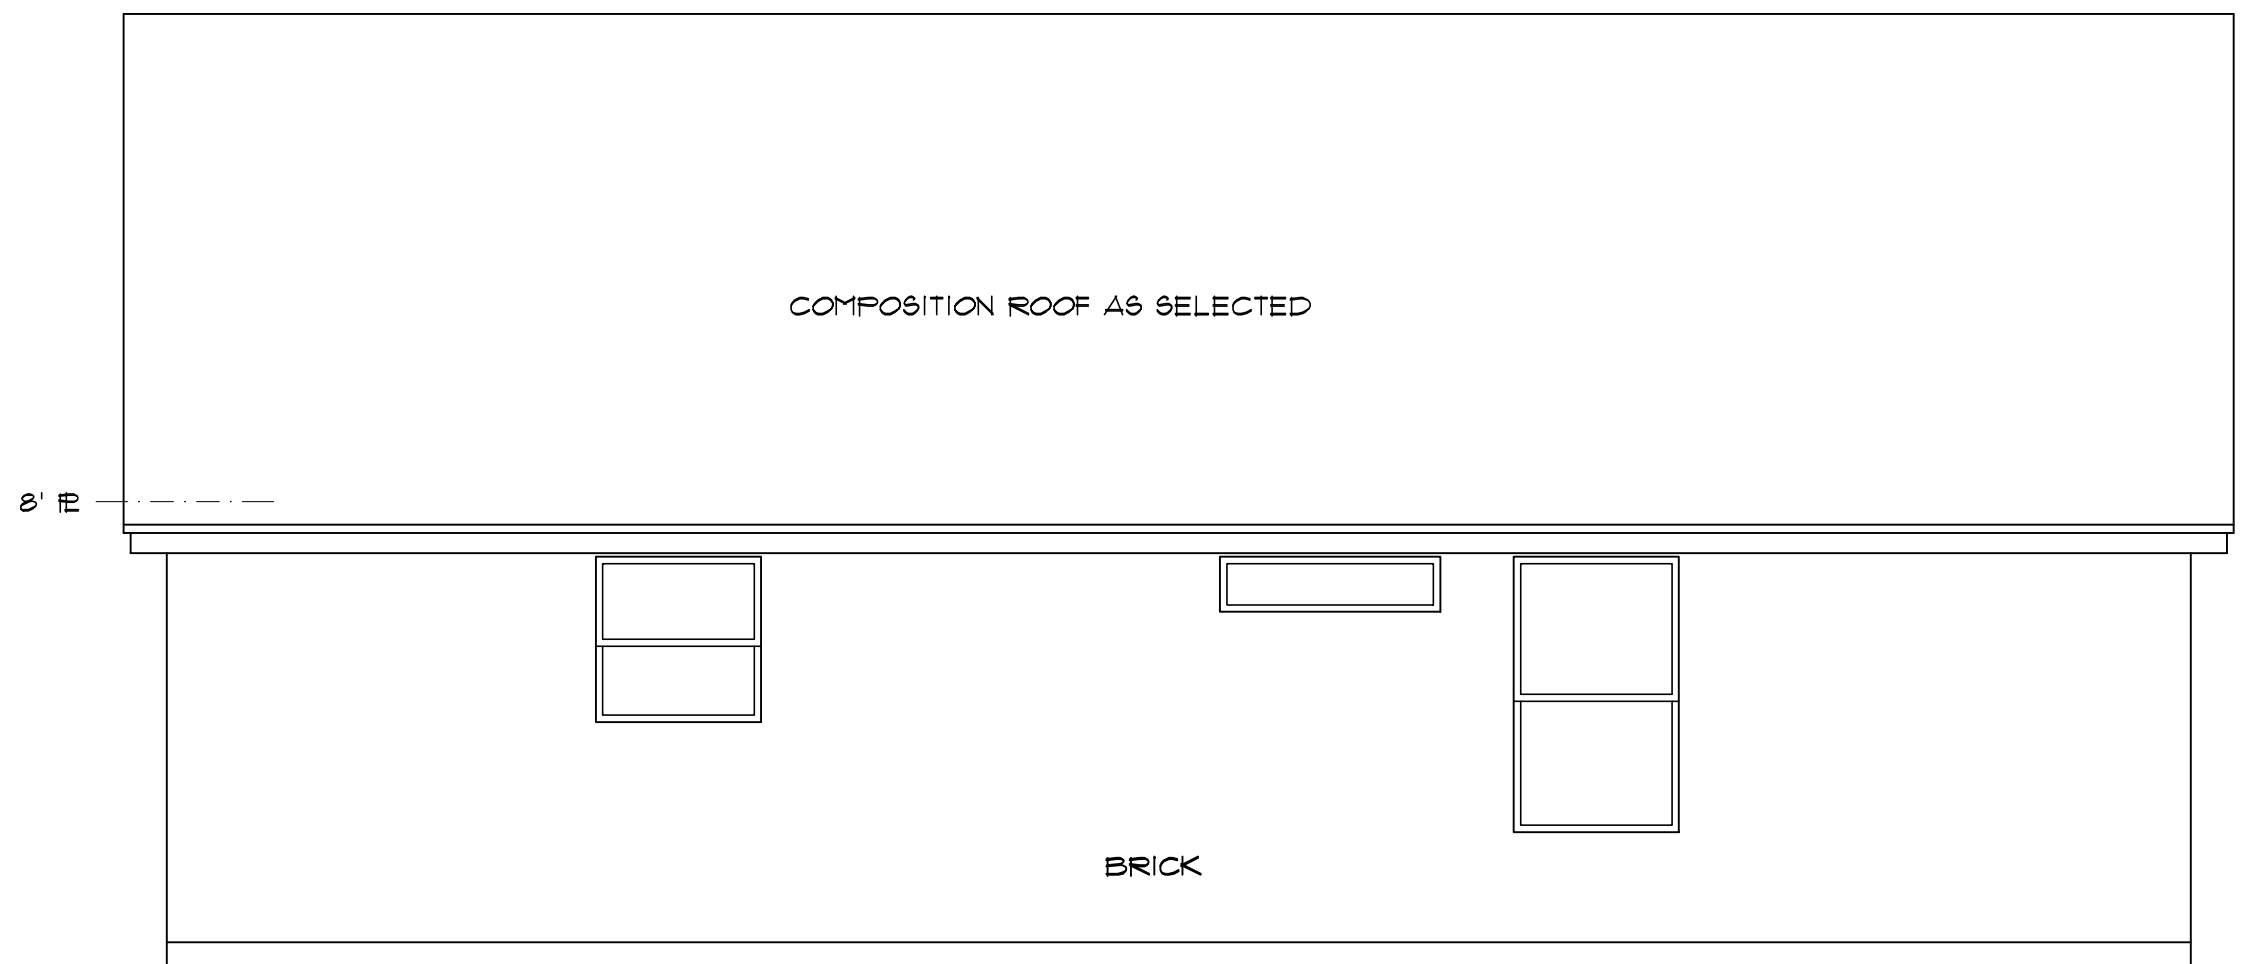

**BACK ELEVATION**


SCALE: 1/4" = 1'-0"

**HOME DESIGNS**

by  
**MARCY**

817-776-5024

FRAMED	908 S.F.
BRICK LEDGE	57 S.F.
<b>LIVING</b>	<b>965 S.F.</b>
F. PORCH	125 S.F.
STOOP	42 S.F.
<b>TOTAL SLAB</b>	<b>1132 S.F.</b>

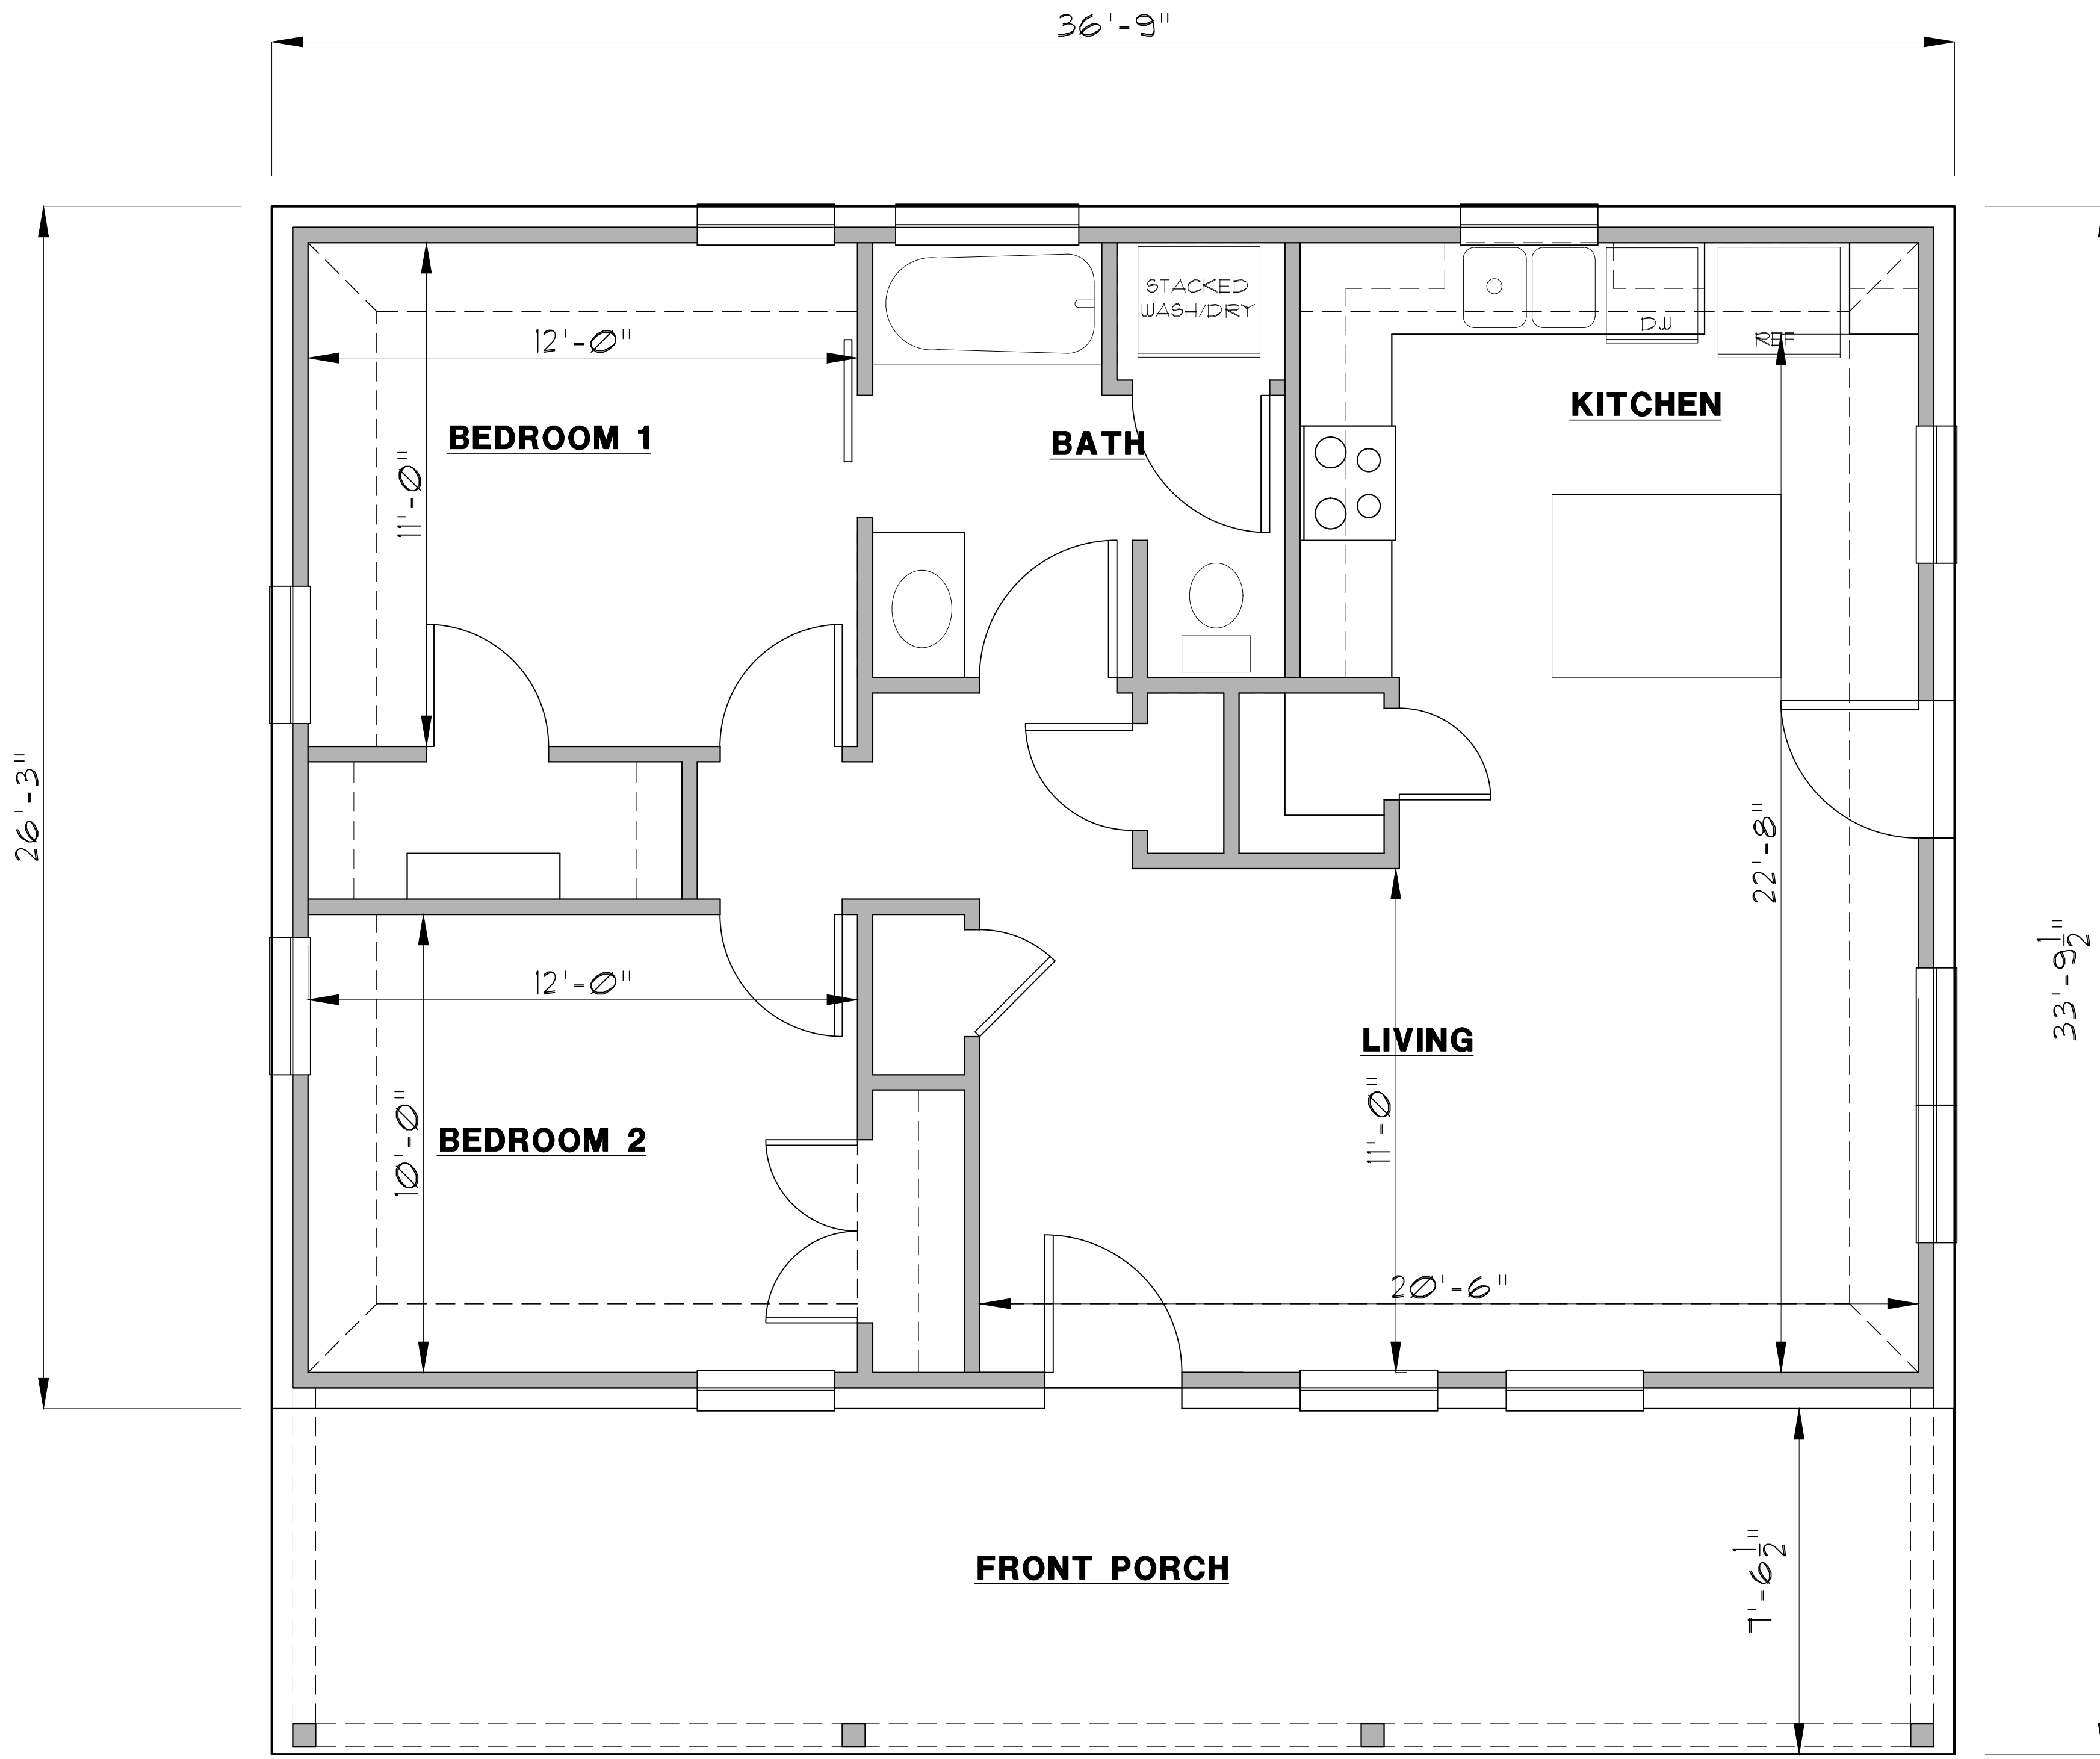

**HOME DESIGNS**  
by  
**MARCY**

817-776-5024

FRAMED	908 S.F.
BRICK LEDGE	57 S.F.
<b>LIVING</b>	<b>965 S.F.</b>
F. PORCH	125 S.F.
STOOP	42 S.F.
<b>TOTAL SLAB</b>	<b>1132 S.F.</b>