




FRONT ELEVATION

SCALE: 1/4" = 1'-0"

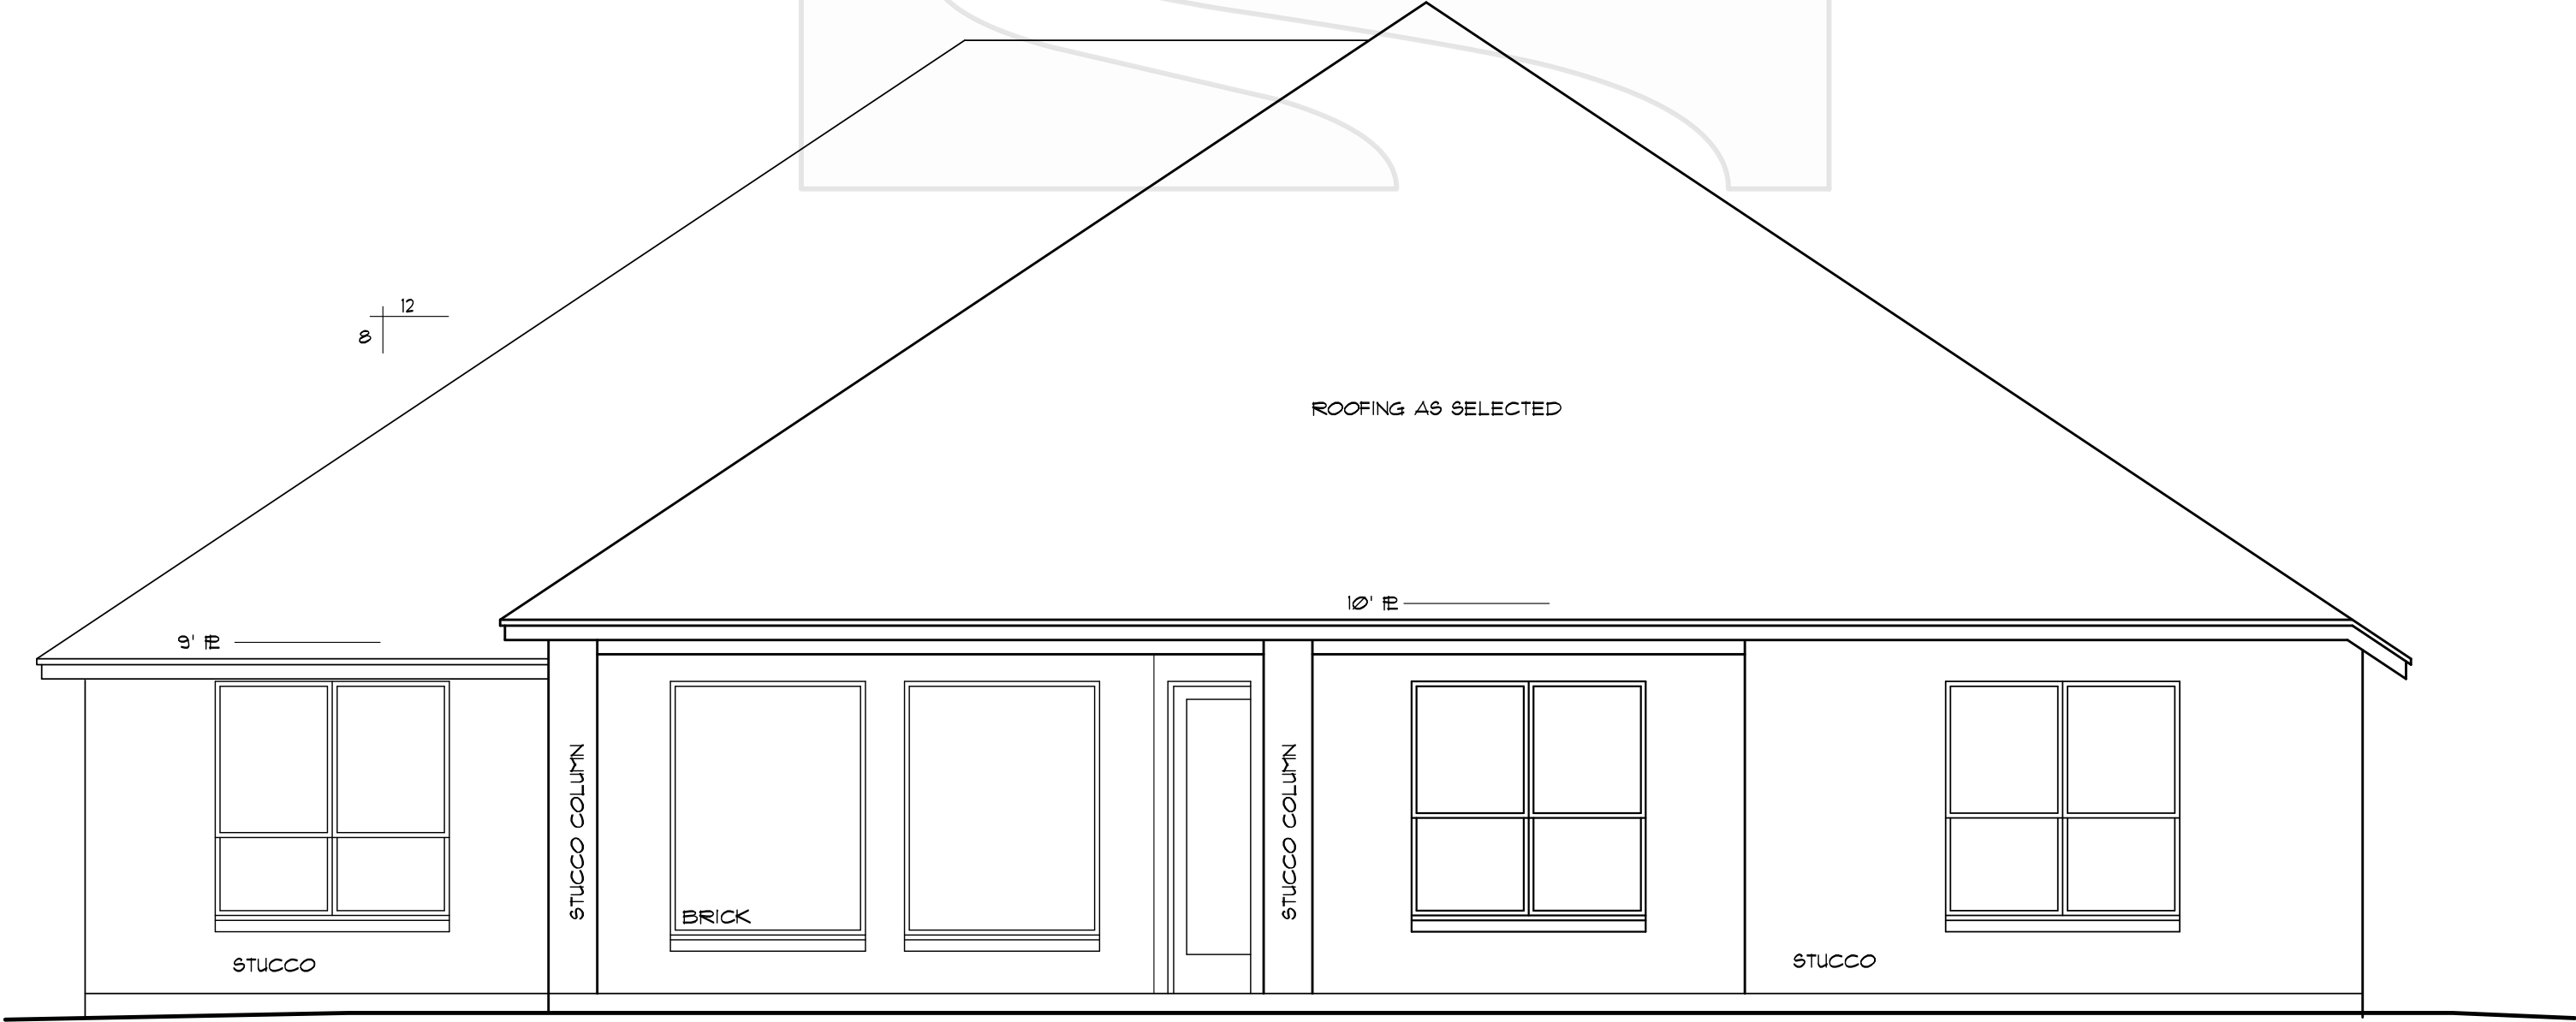

BACK ELEVATION


SCALE: 1/4" = 1'-0"

HOME DESIGNS
By
marcy
817-776-5024

STOCK PLAN-1001

AREA CALCULATIONS

FRAMED	2530	S.F.
BR. LEDGE	21	S.F.
LIVING	2551	S.F.
F. PORCH	33	S.F.
B. PORCH	280	S.F.
GARAGE	809	S.F.
BR. LEDGE	27	S.F.
TOTAL SLAB	3700	S.F.

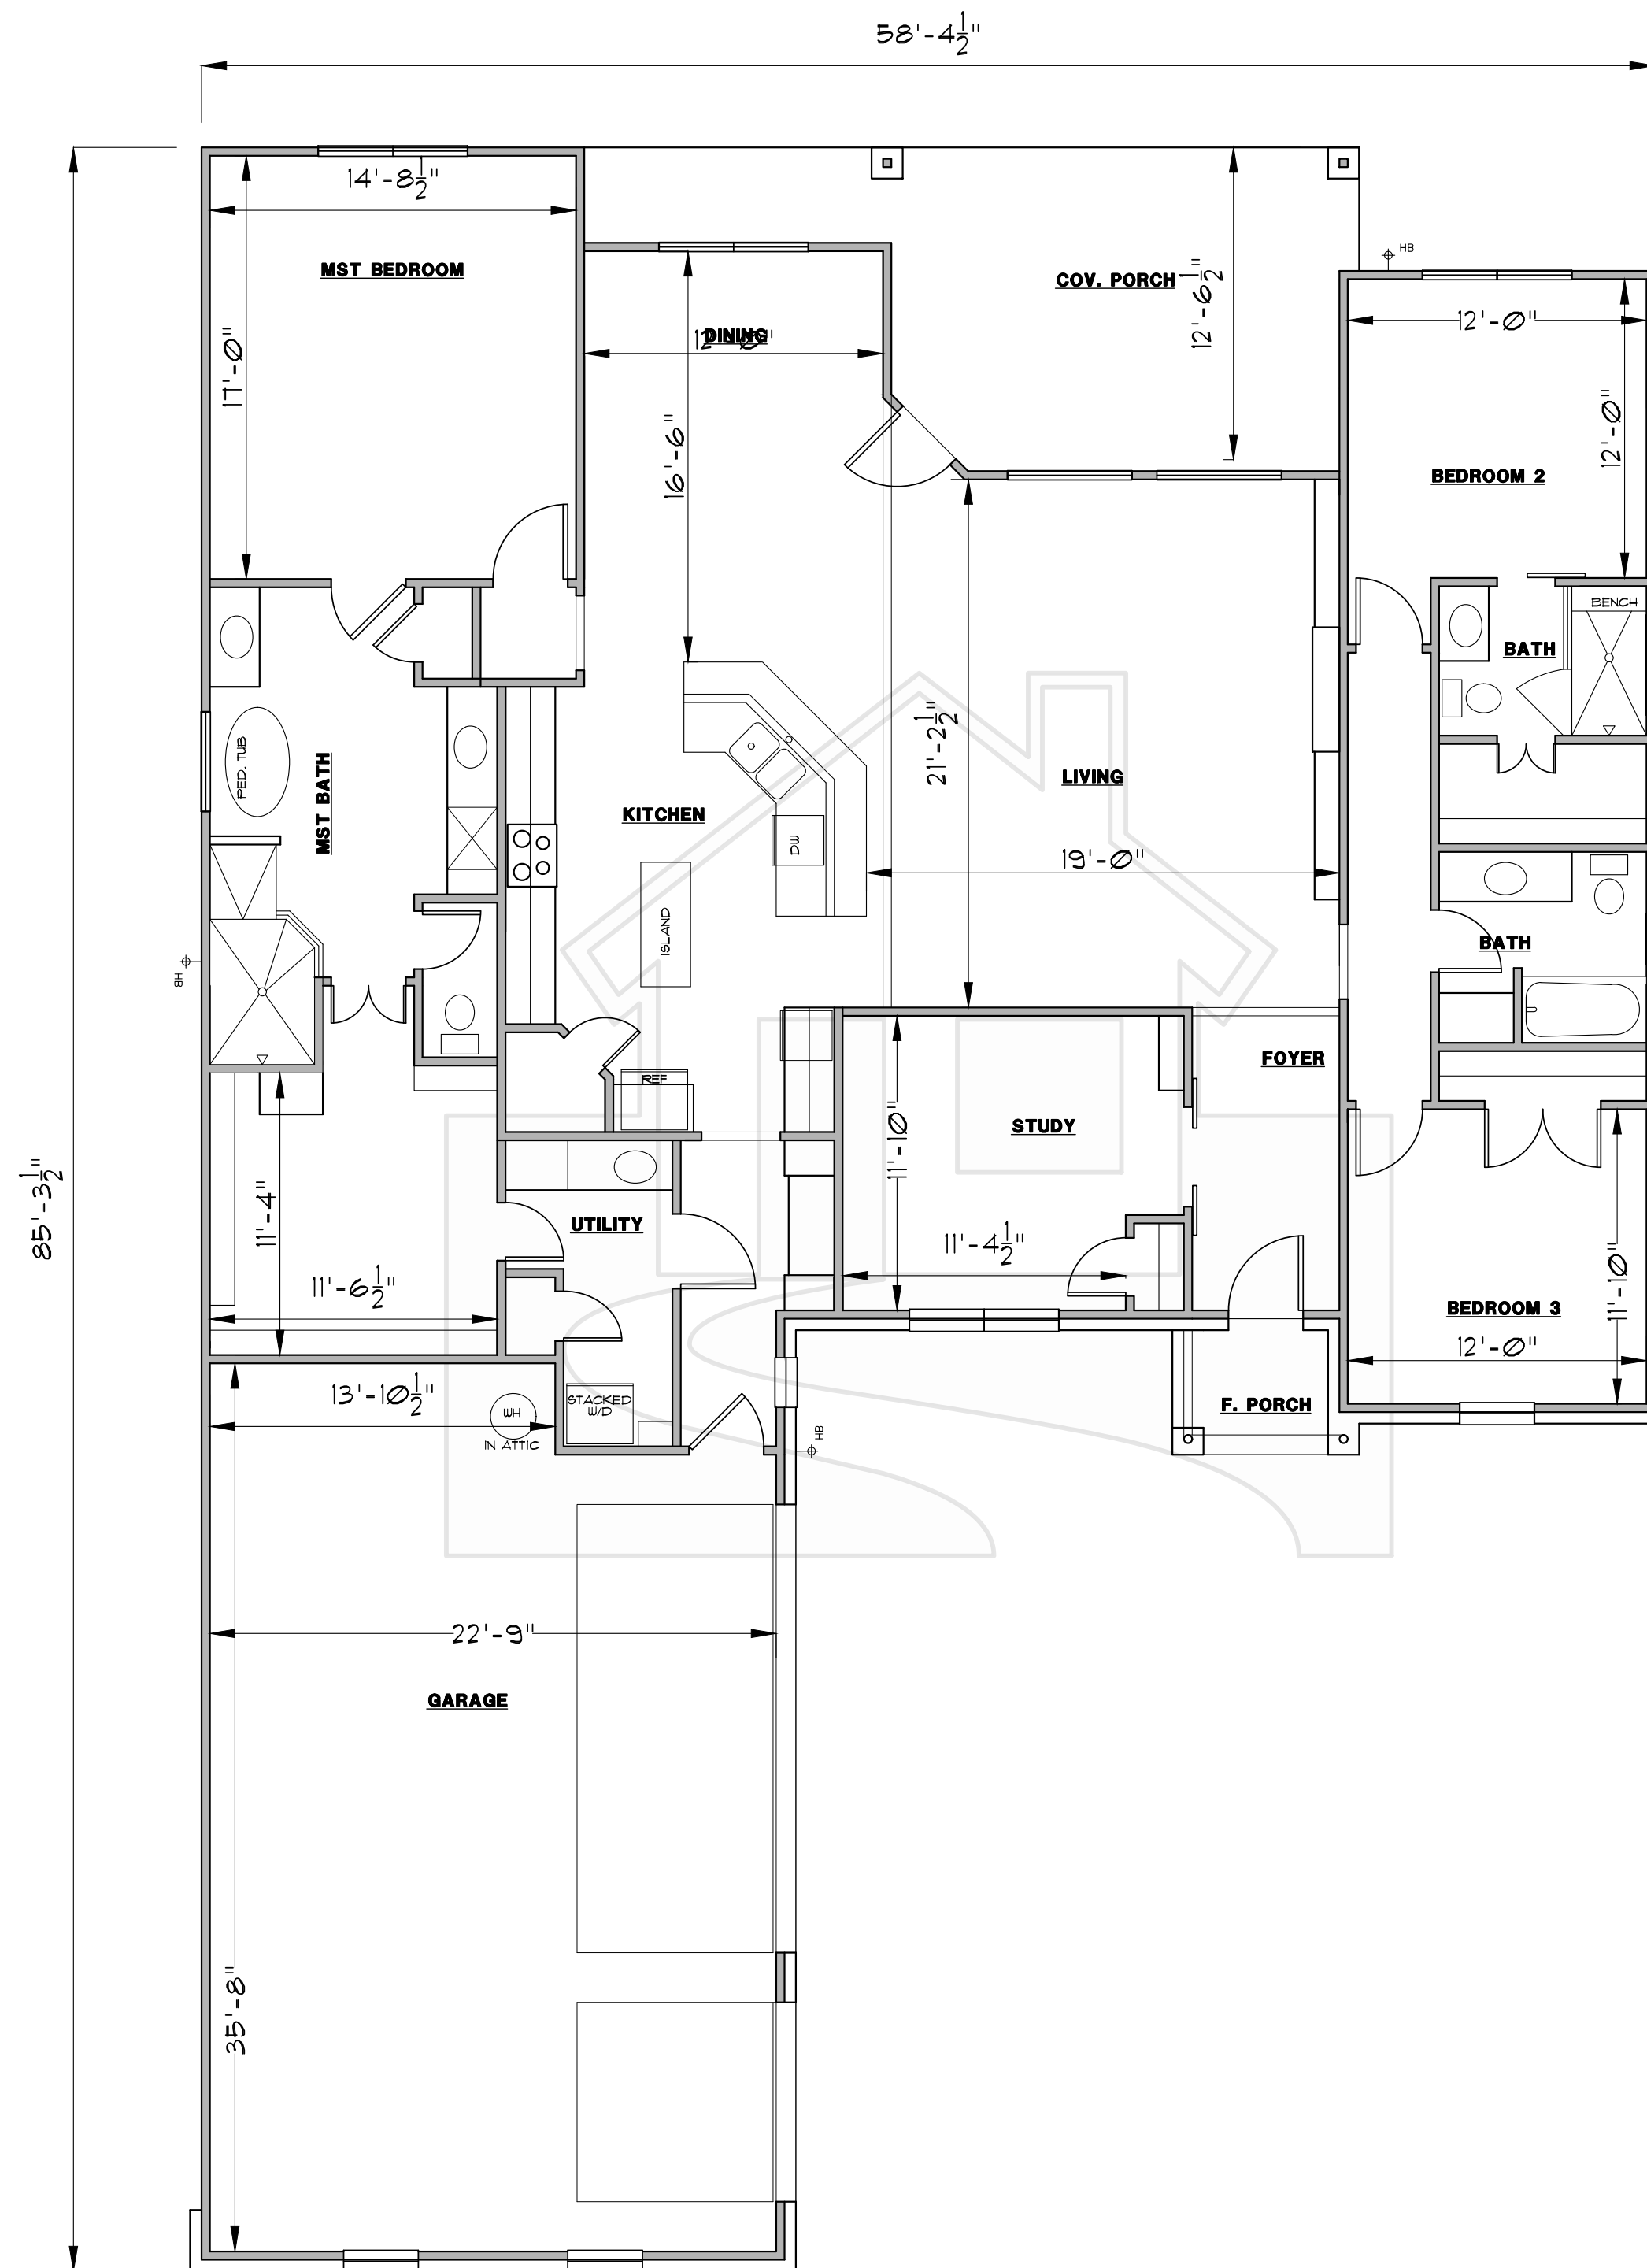

STOCK PLAN-1001

AREA CALCULATIONS

FRAMED	2530	S.F.
BR. LEDGE	21	S.F.
LIVING	2551	S.F.
F. PORCH	33	S.F.
B. PORCH	280	S.F.
GARAGE	809	S.F.
BR. LEDGE	27	S.F.
TOTAL SLAB	3700	S.F.

HOME DESIGNS
By **marcy**
817-776-5024