




FRONT ELEVATION

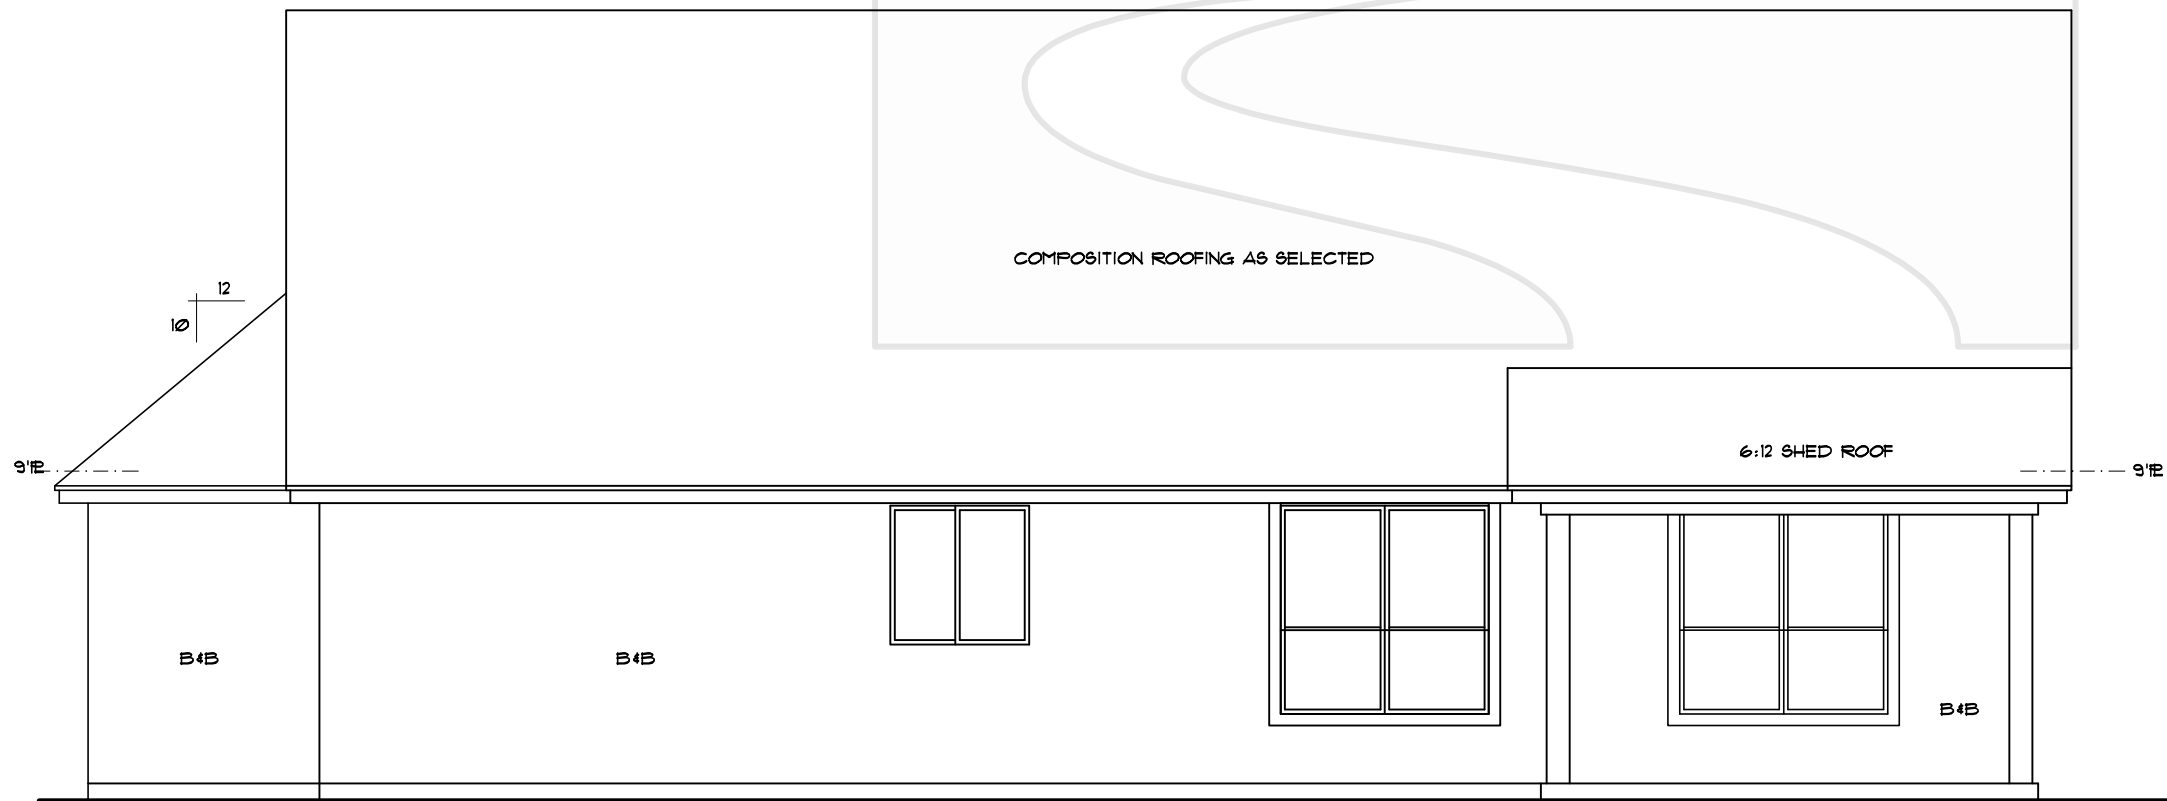

BACK ELEVATION

HOME DESIGNS
by
MARCY


817-776-5024

1st FLR FRAMED	1075 S.F.
BRICK LEDGE	11 S.F.
2nd FLR FRAMED	460 S.F.
TOTAL LIVING	1546 S.F.
F. PORCH	70 S.F.
B. PORCH	115 S.F.
GARAGE	503 S.F.
BRICK LEDGE	12 S.F.
TOTAL SLAB	1786 S.F.


HOME DESIGNS

by
MARCY

817-776-5024

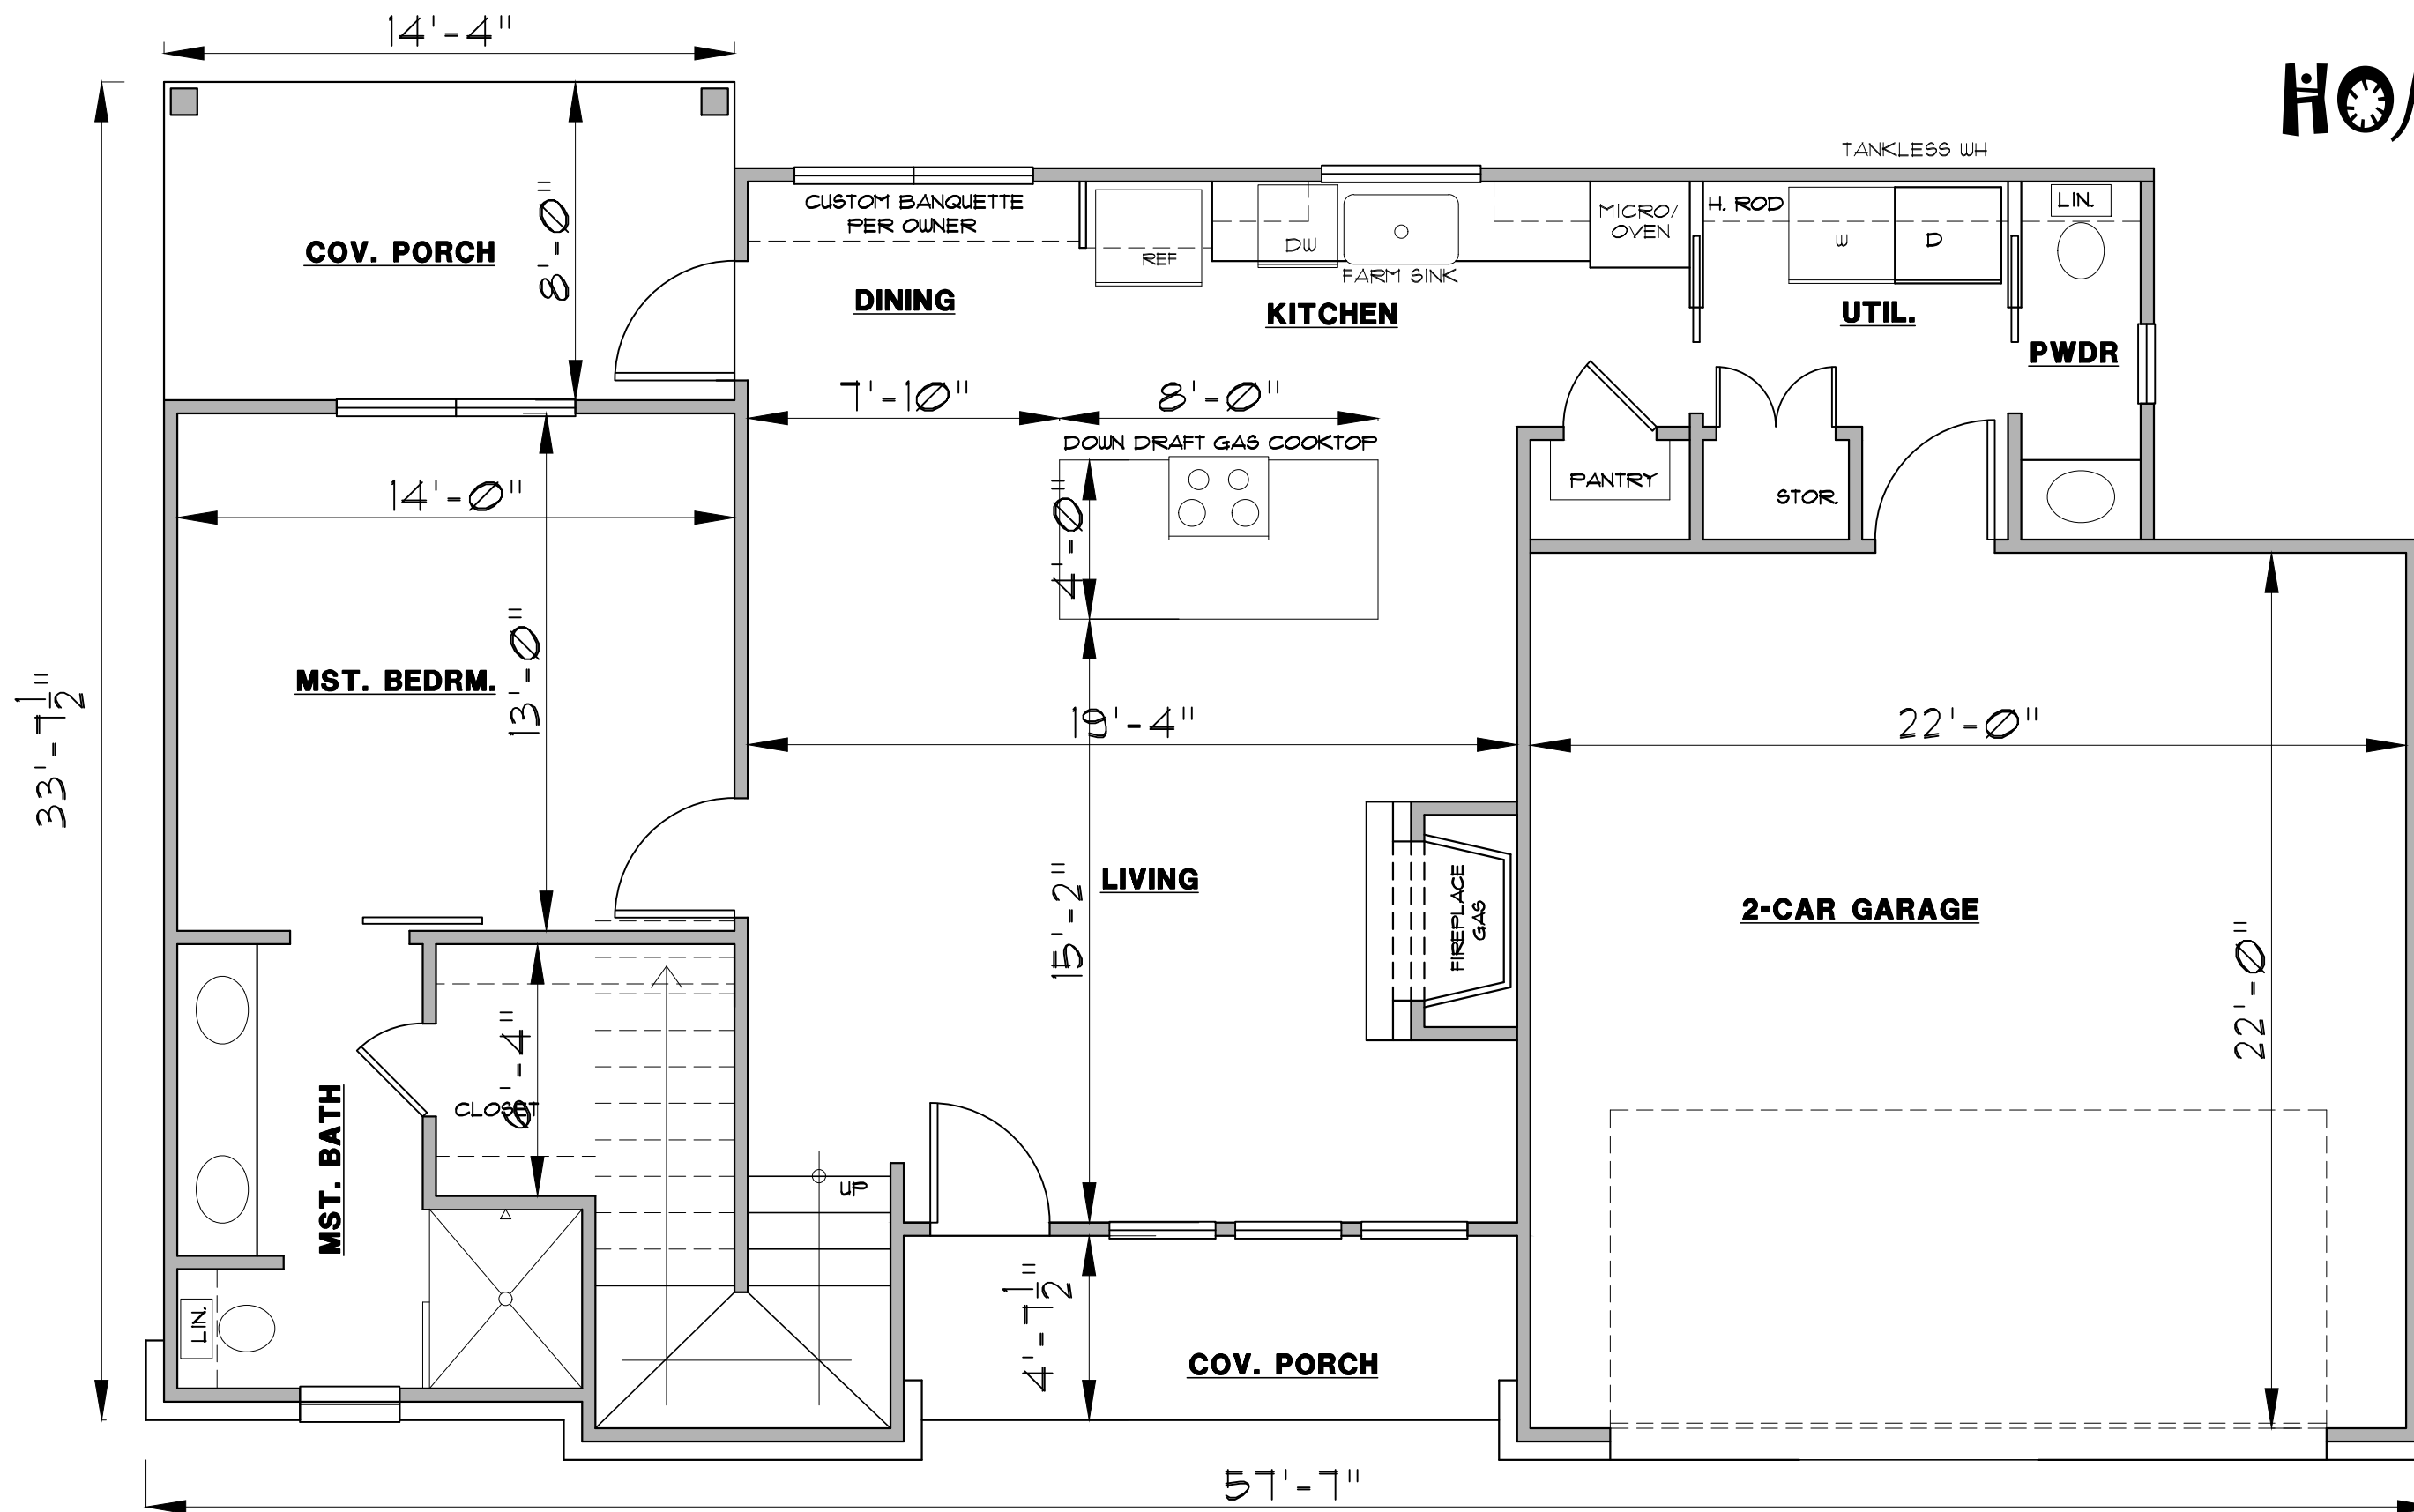

1st FLR FRAMED	1075 S.F.
BRICK LEDGE	11 S.F.
2nd FLR FRAMED	460 S.F.
TOTAL LIVING	1546 S.F.
F. PORCH	70 S.F.
B. PORCH	115 S.F.
GARAGE	503 S.F.
BRICK LEDGE	12 S.F.
TOTAL SLAB	1786 S.F.

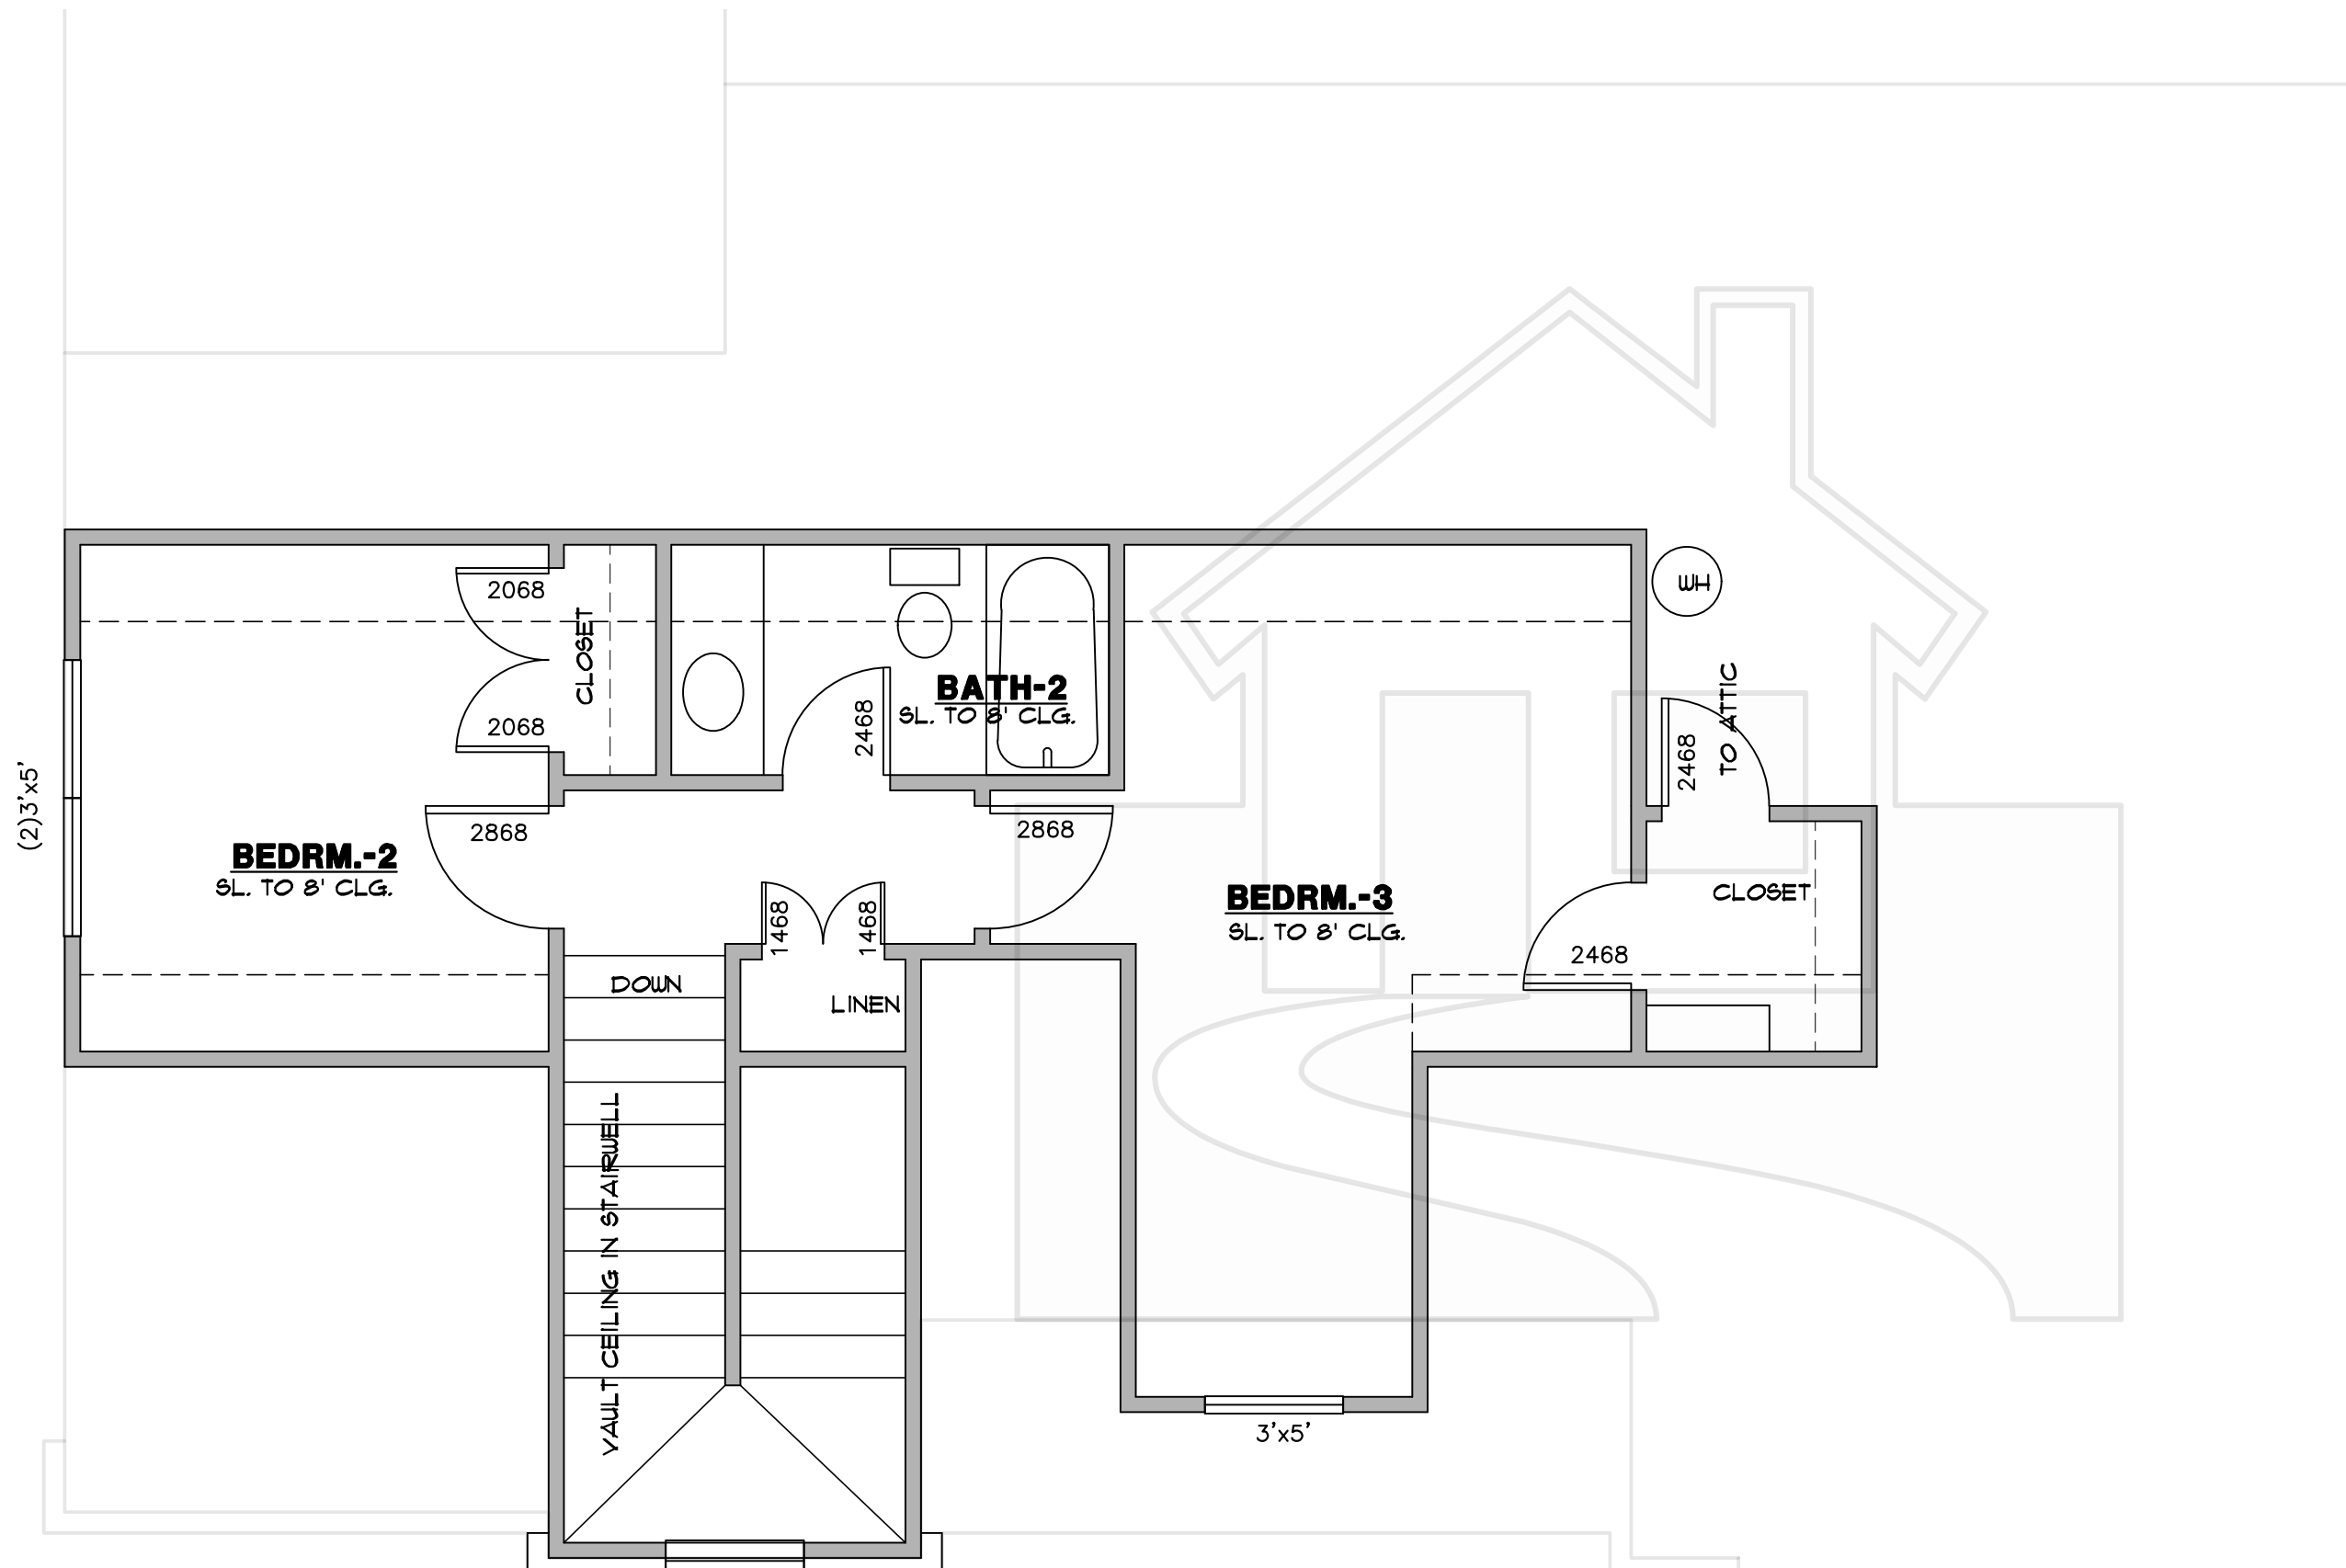

3'x6'
HD. @ 11'-8"
18" ROUND ABV. HD @ 15'-8"
(OPTIONAL)

HOME DESIGN

by
MARCY

817-776-5024

1st FLR FRAMED	1075 S.F.
BRICK LEDGE	11 S.F.
2nd FLR FRAMED	460 S.F.
TOTAL LIVING	1546 S.F.
F. PORCH	70 S.F.
B. PORCH	115 S.F.
GARAGE	503 S.F.
BRICK LEDGE	12 S.F.
TOTAL SLAB	1786 S.F.