




8'11"

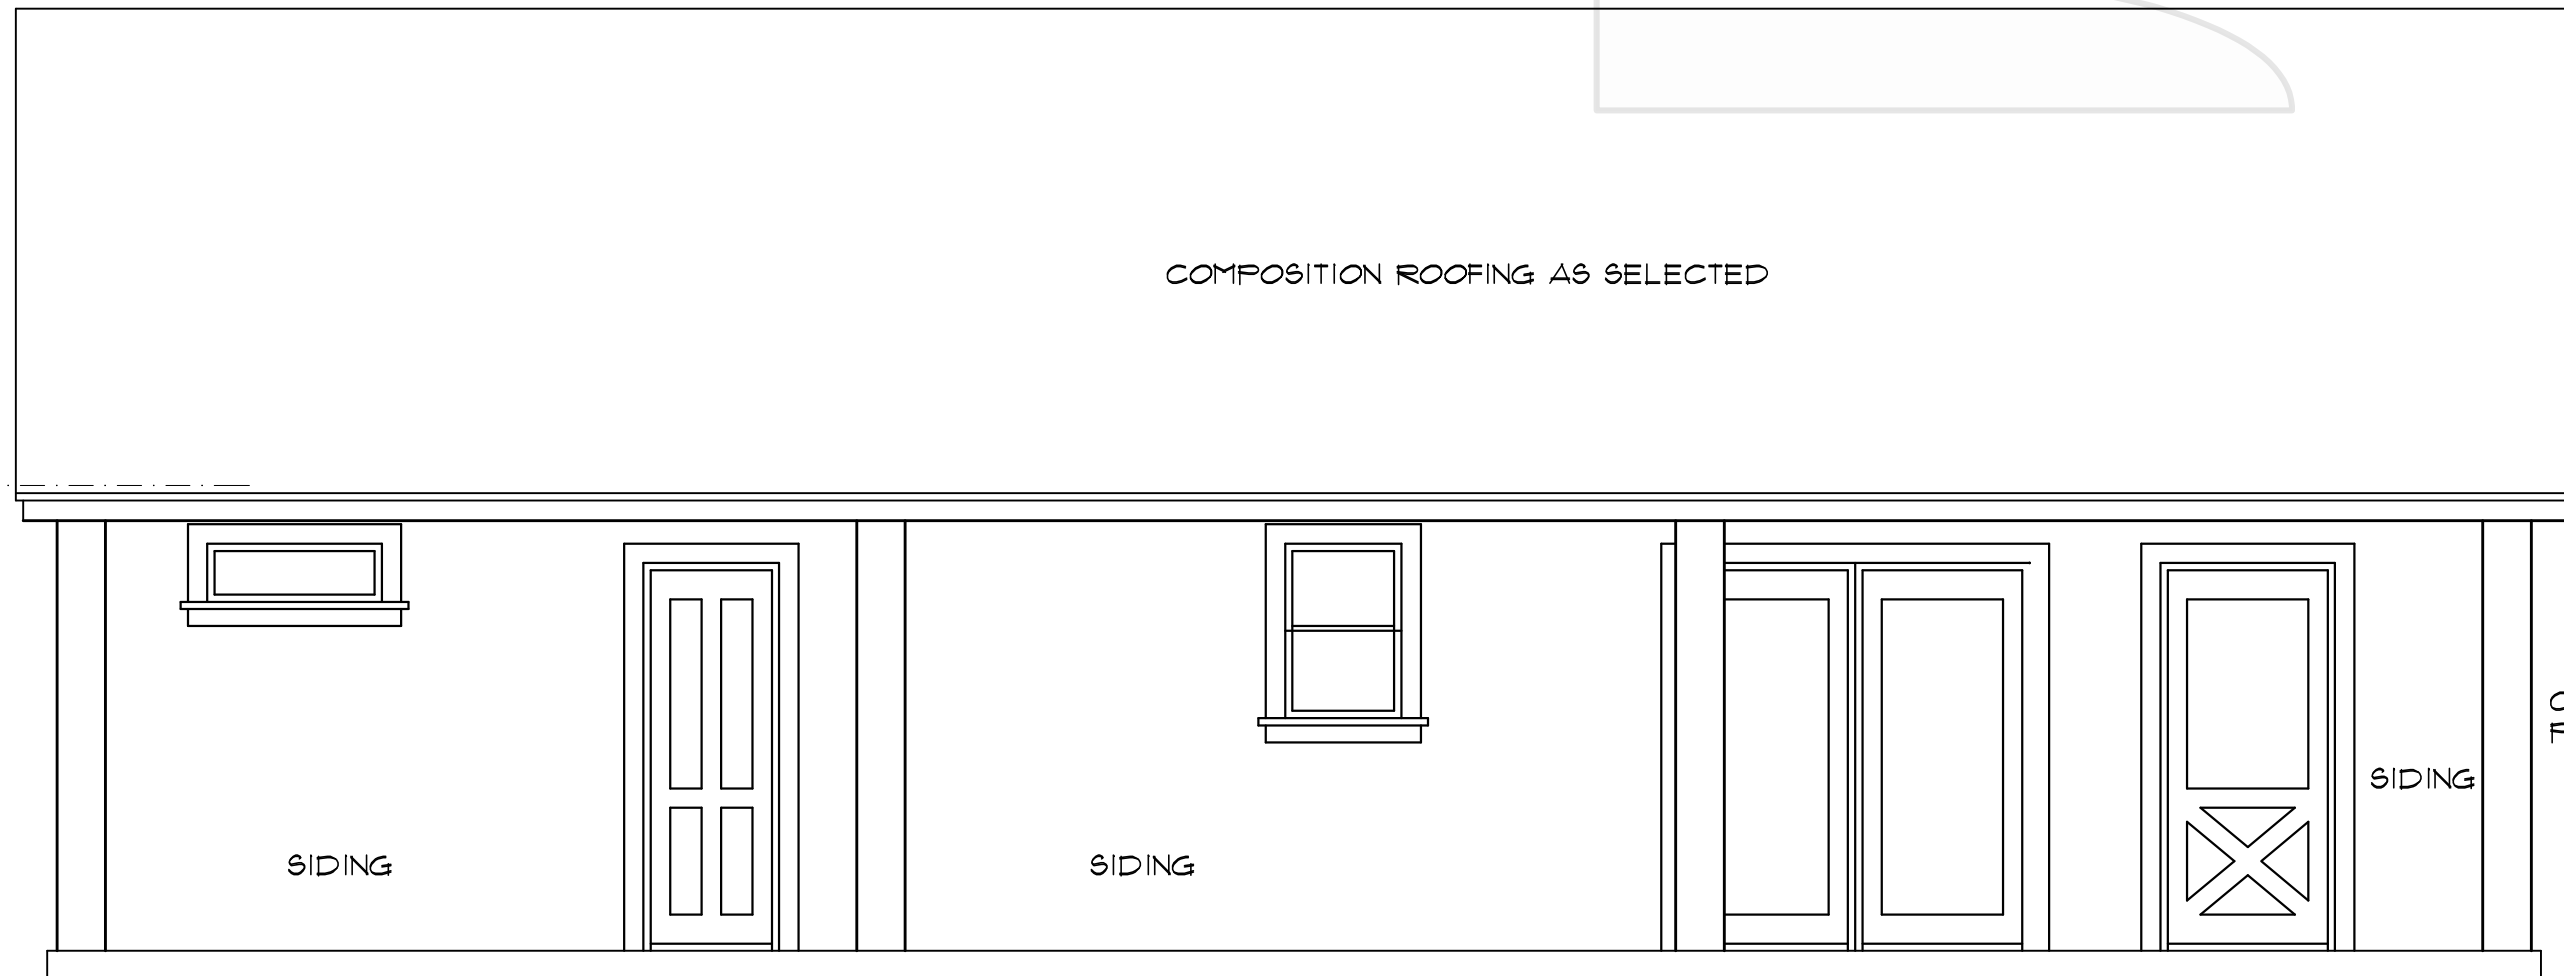

COMPOSITION ROOFING AS SELECTED

8'11"

SIDING

SIDING

SIDING

CEDAR  
POST, TYP.

**HOME DESIGNS**  
by  
**MARCY**

817-776-5024

**AREA CALCULATIONS**


LIVING	1240 S.F.
F. PORCH	342 S.F.
B. PORCH	428 S.F.
<b>TOTAL SLAB</b>	<b>2010 S.F.</b>

42'-9"

CEDAR POST, TYP.

COV. PORCH

HB

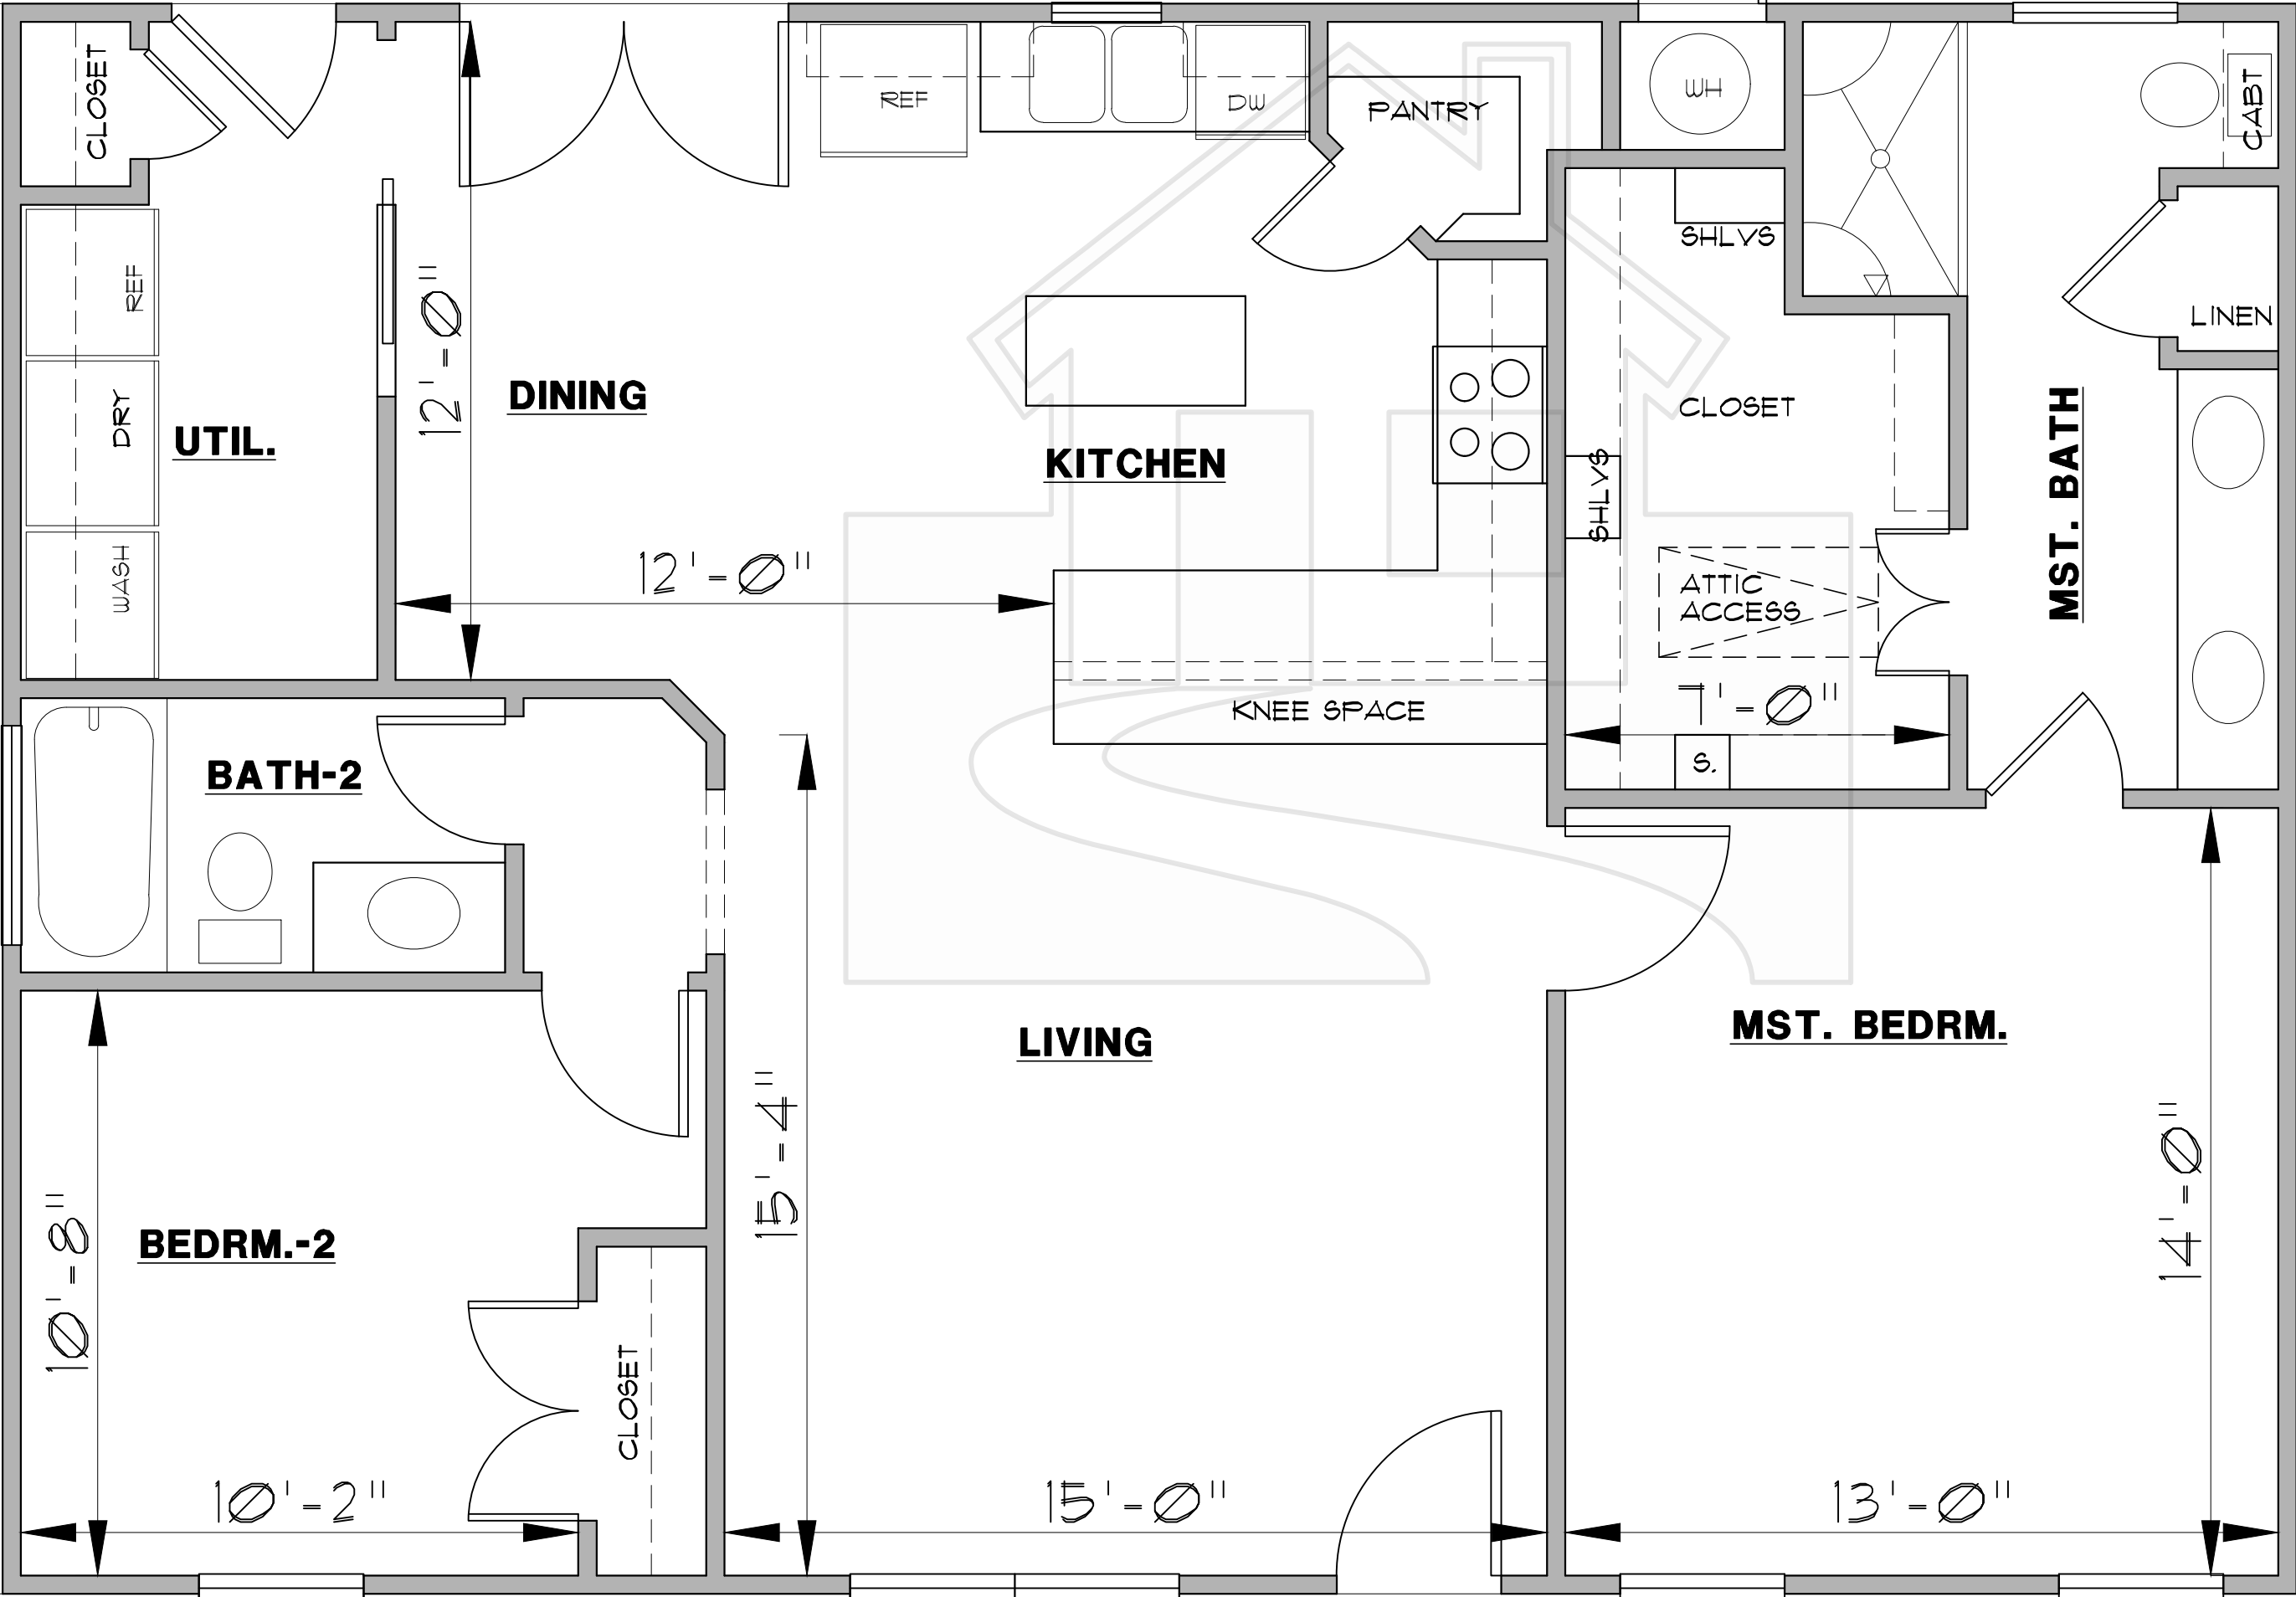

47'-0"

CEDAR POST, TYP.

COV. PORCH

**HOME DESIGNS**

by  
**MARCY**

817-776-5024

**AREA CALCULATIONS**

LIVING	1240 S.F.
F. PORCH	342 S.F.
B. PORCH	428 S.F.
<b>TOTAL SLAB</b>	<b>2010 S.F.</b>

FOUR BRICK LEGDE FOR FUTURE BRICK OR ROCK ADDITION (BOTH SIDES)