



**FRONT ELEVATION**

SCALE: 1/4" = 1'-0"



**BACK ELEVATION**

SCALE: 1/4" = 1'-0"


**HOME DESIGNS**

by  
**MARCY**

817-776-5024

**AREA CALCULATIONS**

1ST LIVNG	1339 S.F.
2ND LIVNG	685 S.F.
C. PORCH	1386 S.F.
TOTAL LIVNG	2024 S.F.
TOTAL SLAB	2725 S.F.
DET. GARAGE	1352 S.F.
TOTAL SLABS	4077 S.F.

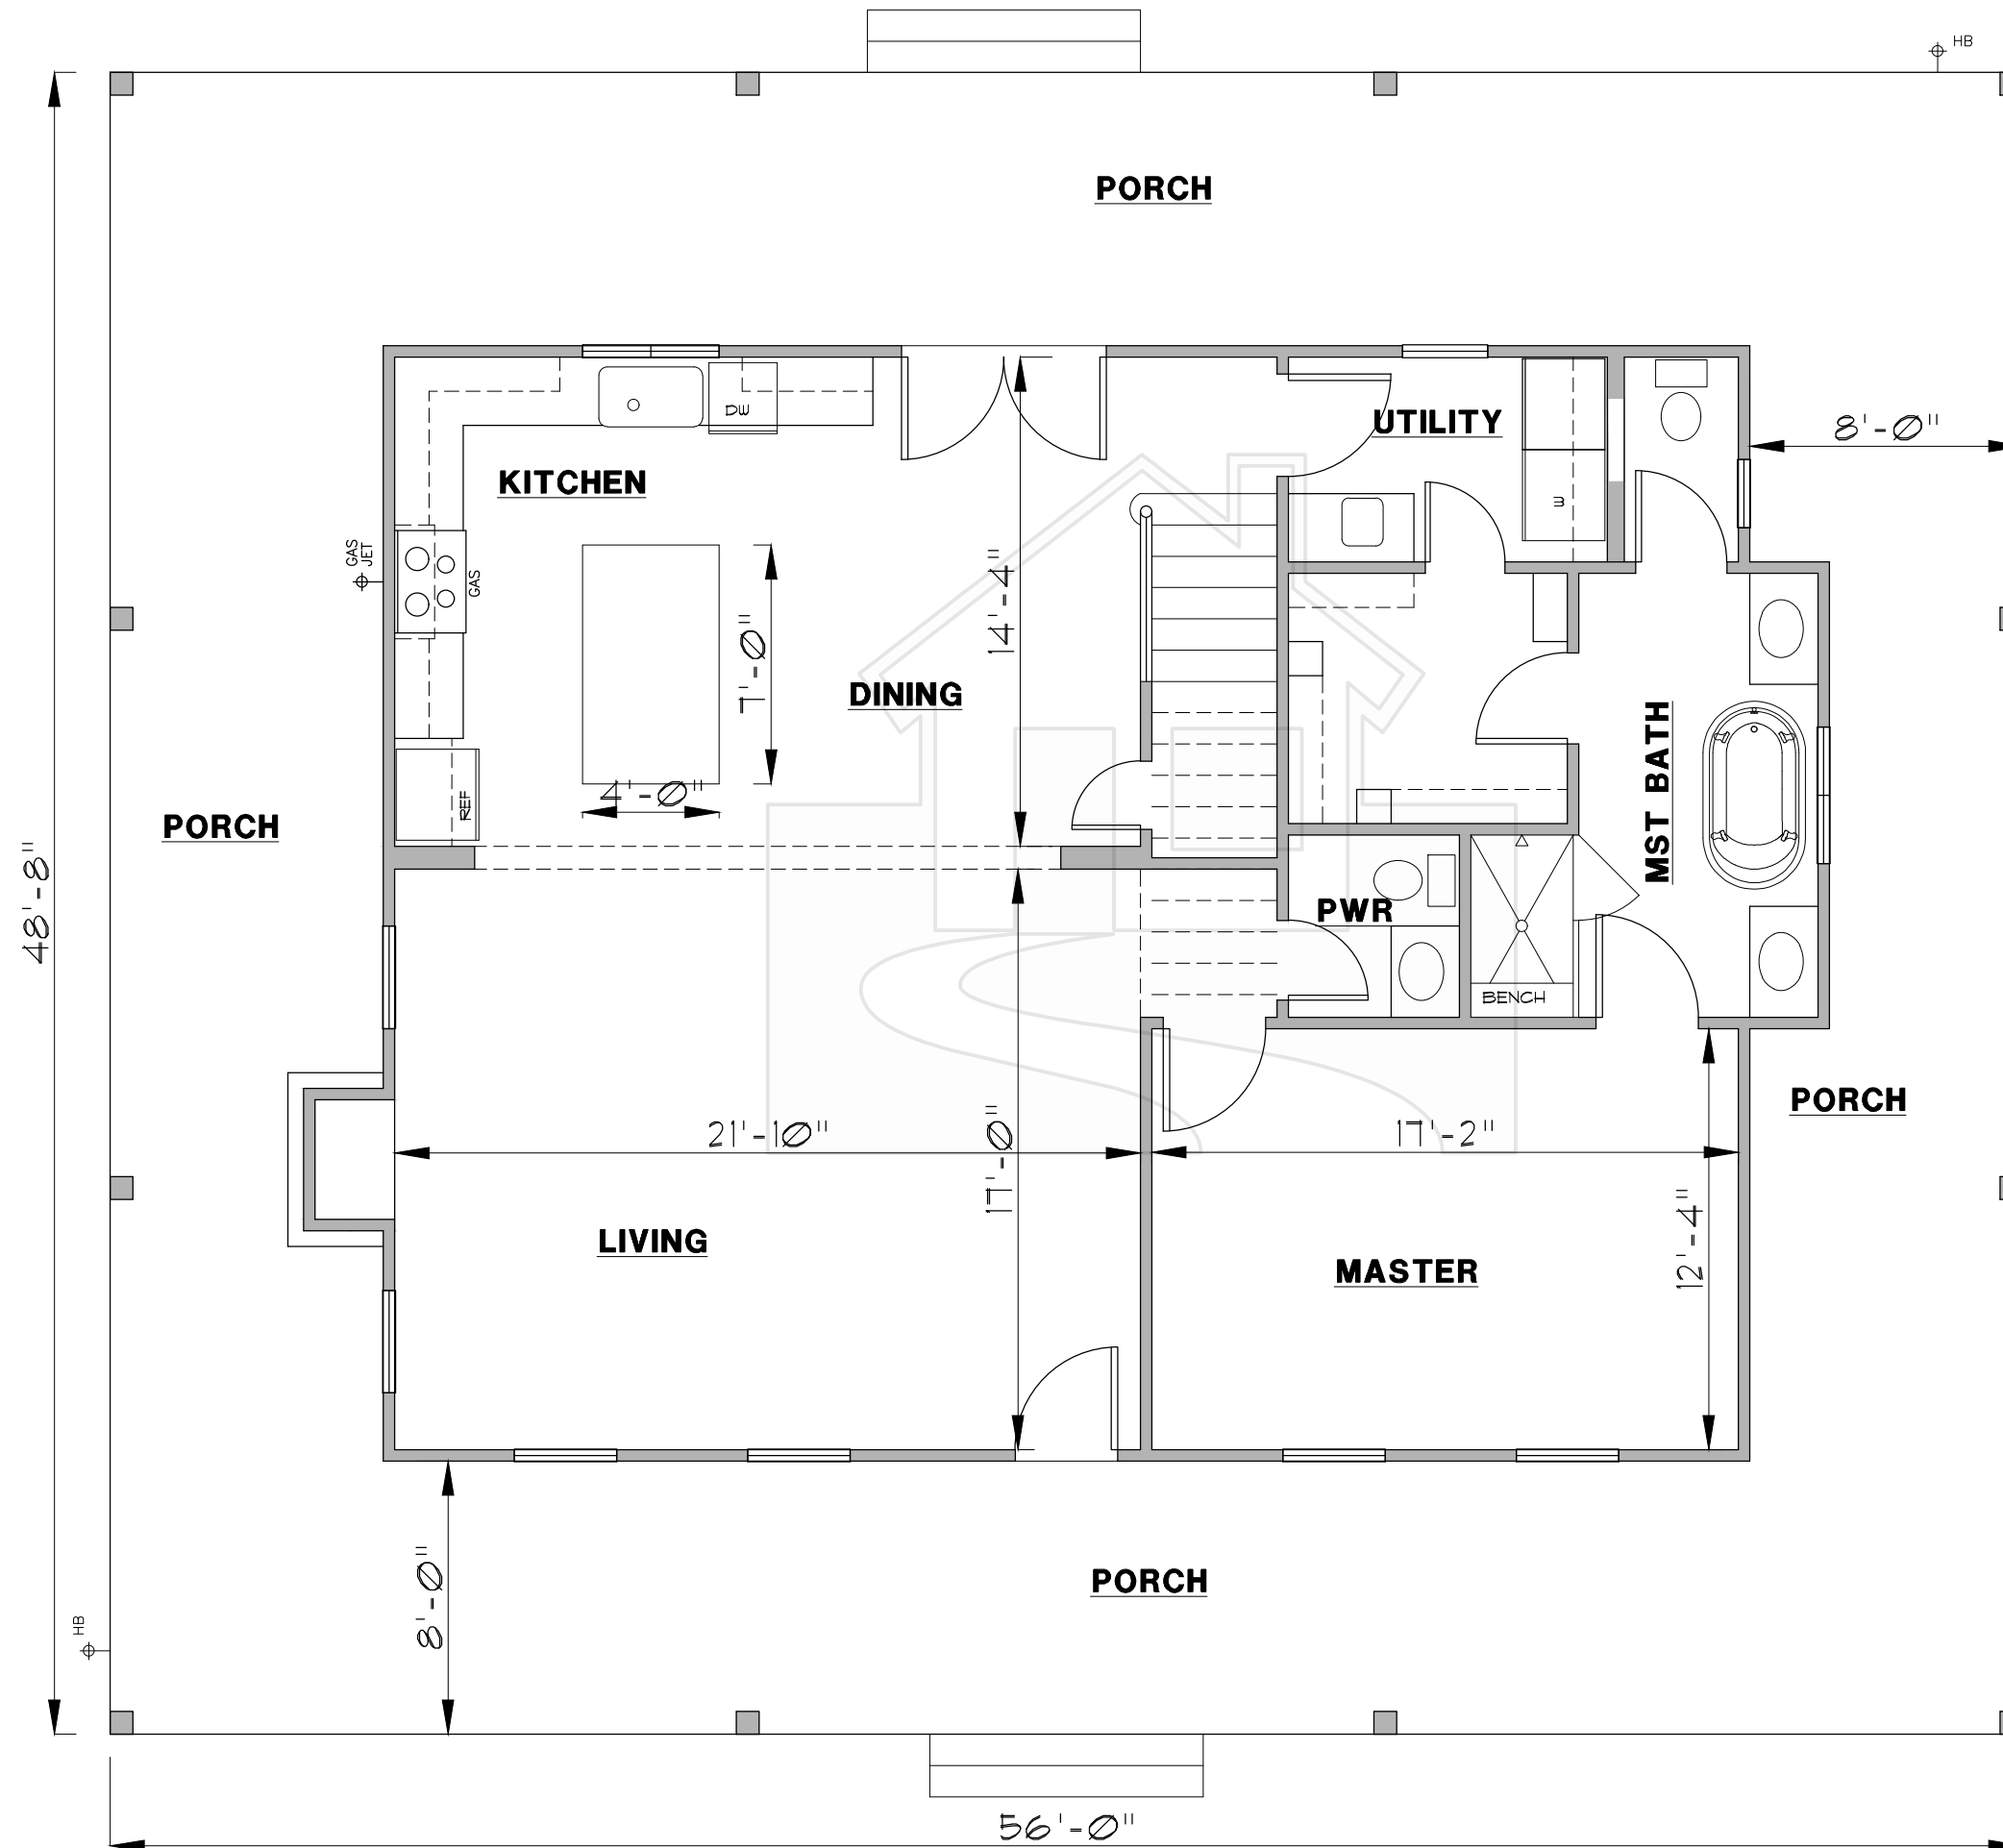

**HOME DESIGNS**

by  
**MARCY**

817-776-5024

**AREA CALCULATIONS**

1ST LIVNG	1339 S.F.
2ND LIVNG	685 S.F.
C. PORCH	1386 S.F.
<b>TOTAL LIVNG</b>	<b>2024 S.F.</b>
<b>TOTAL SLAB</b>	<b>2725 S.F.</b>
DET. GARAGE	1352 S.F.
<b>TOTAL SLABS</b>	<b>4077 S.F.</b>



# HOME DESIGNS

by  
MARCY

817-776-5024

## AREA CALCULATIONS

1ST LIVNG	1339 S.F.
2ND LIVNG	685 S.F.
C. PORCH	1386 S.F.
<b>TOTAL LIVNG</b>	<b>2024 S.F.</b>
<b>TOTAL SLAB</b>	<b>2725 S.F.</b>
DET. GARAGE	1352 S.F.
<b>TOTAL SLABS</b>	<b>4077 S.F.</b>