




FRONT ELEVATION

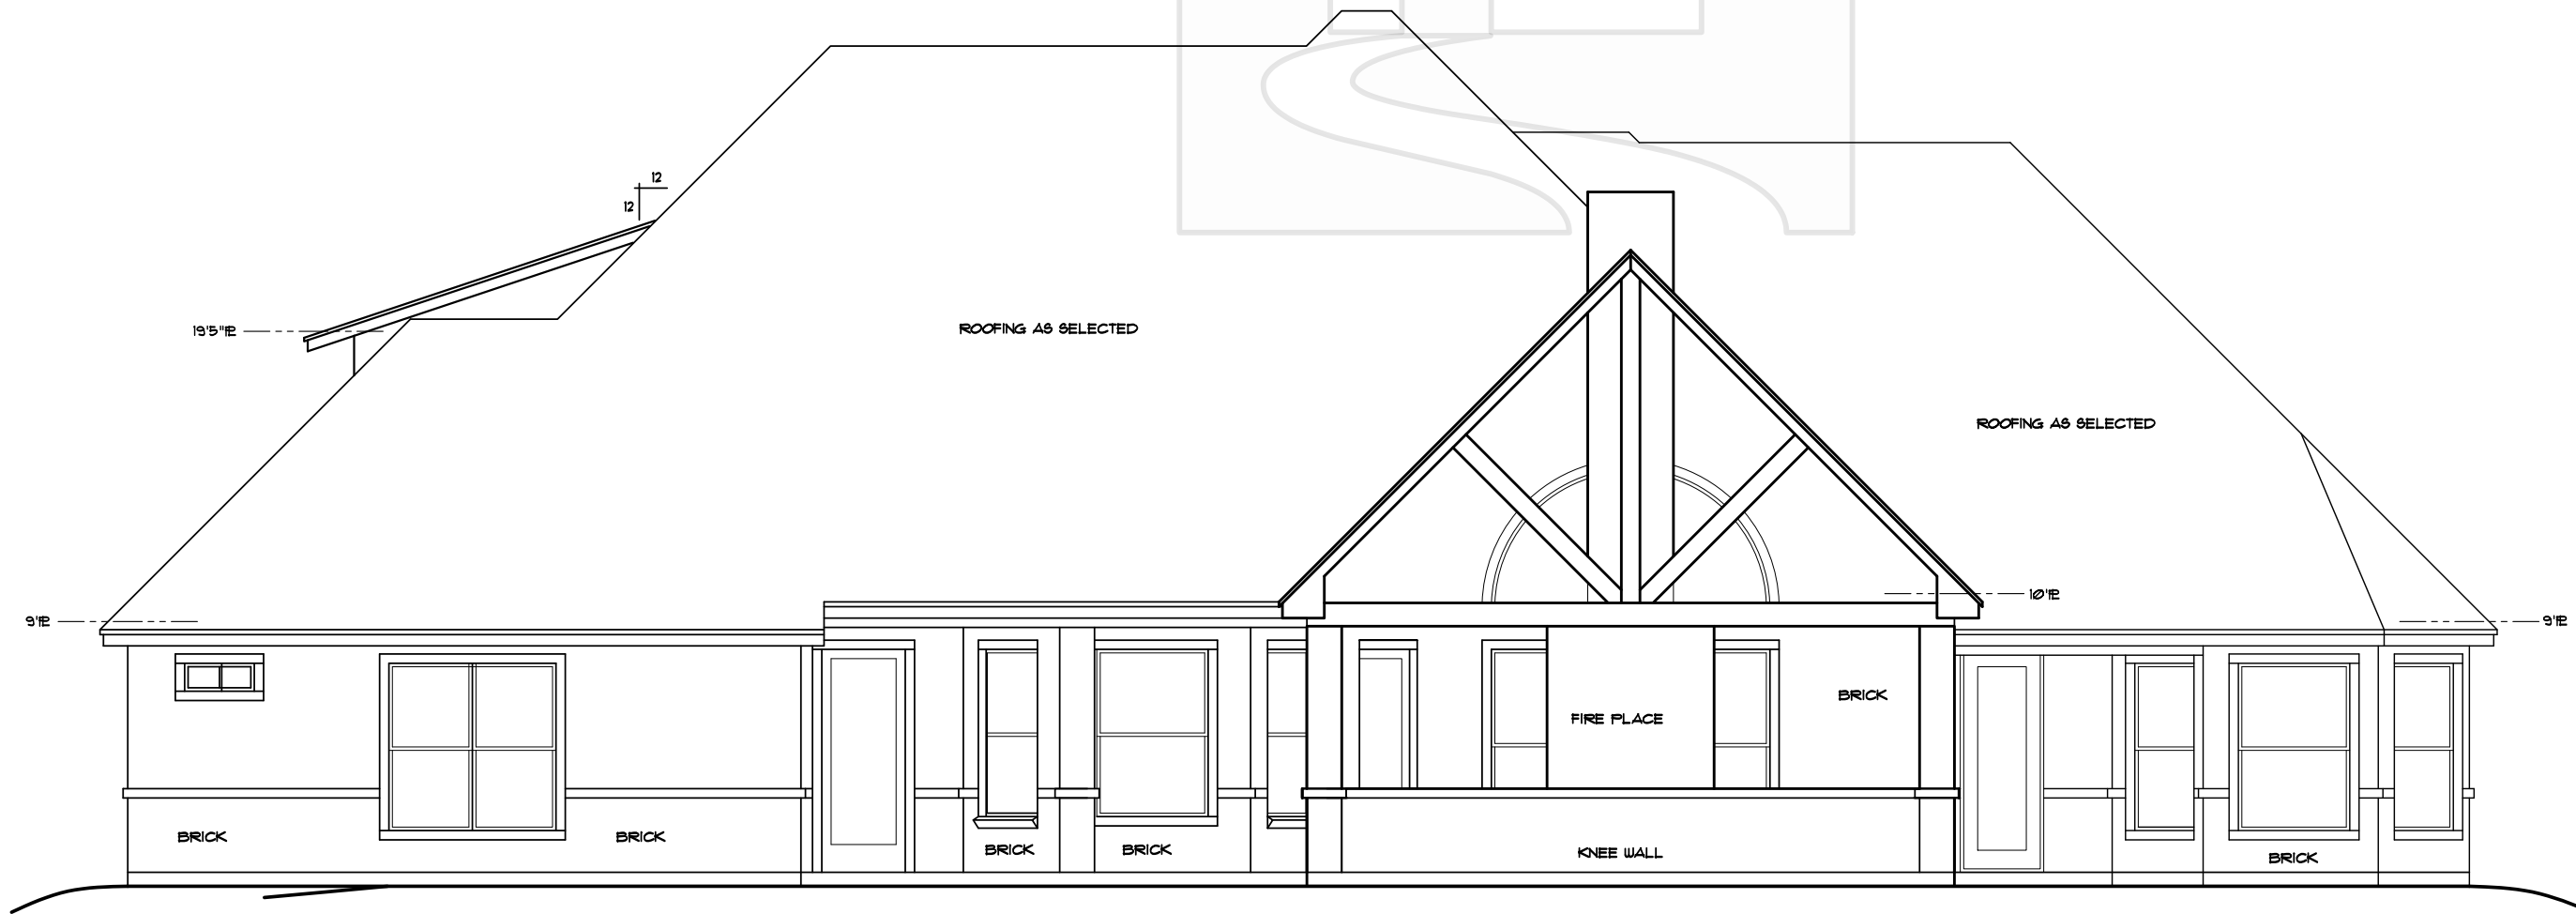

REAR ELEVATION


HOME DESIGNS

By
marcy

817-776-5024

AREA CALCULATIONS

1ST LIVING	2889 S.F.
F.PORCH	180 S.F.
B.PORCH	686 S.F.
GARAGE	845 S.F.
TOTAL SLAB	4600 S.F.

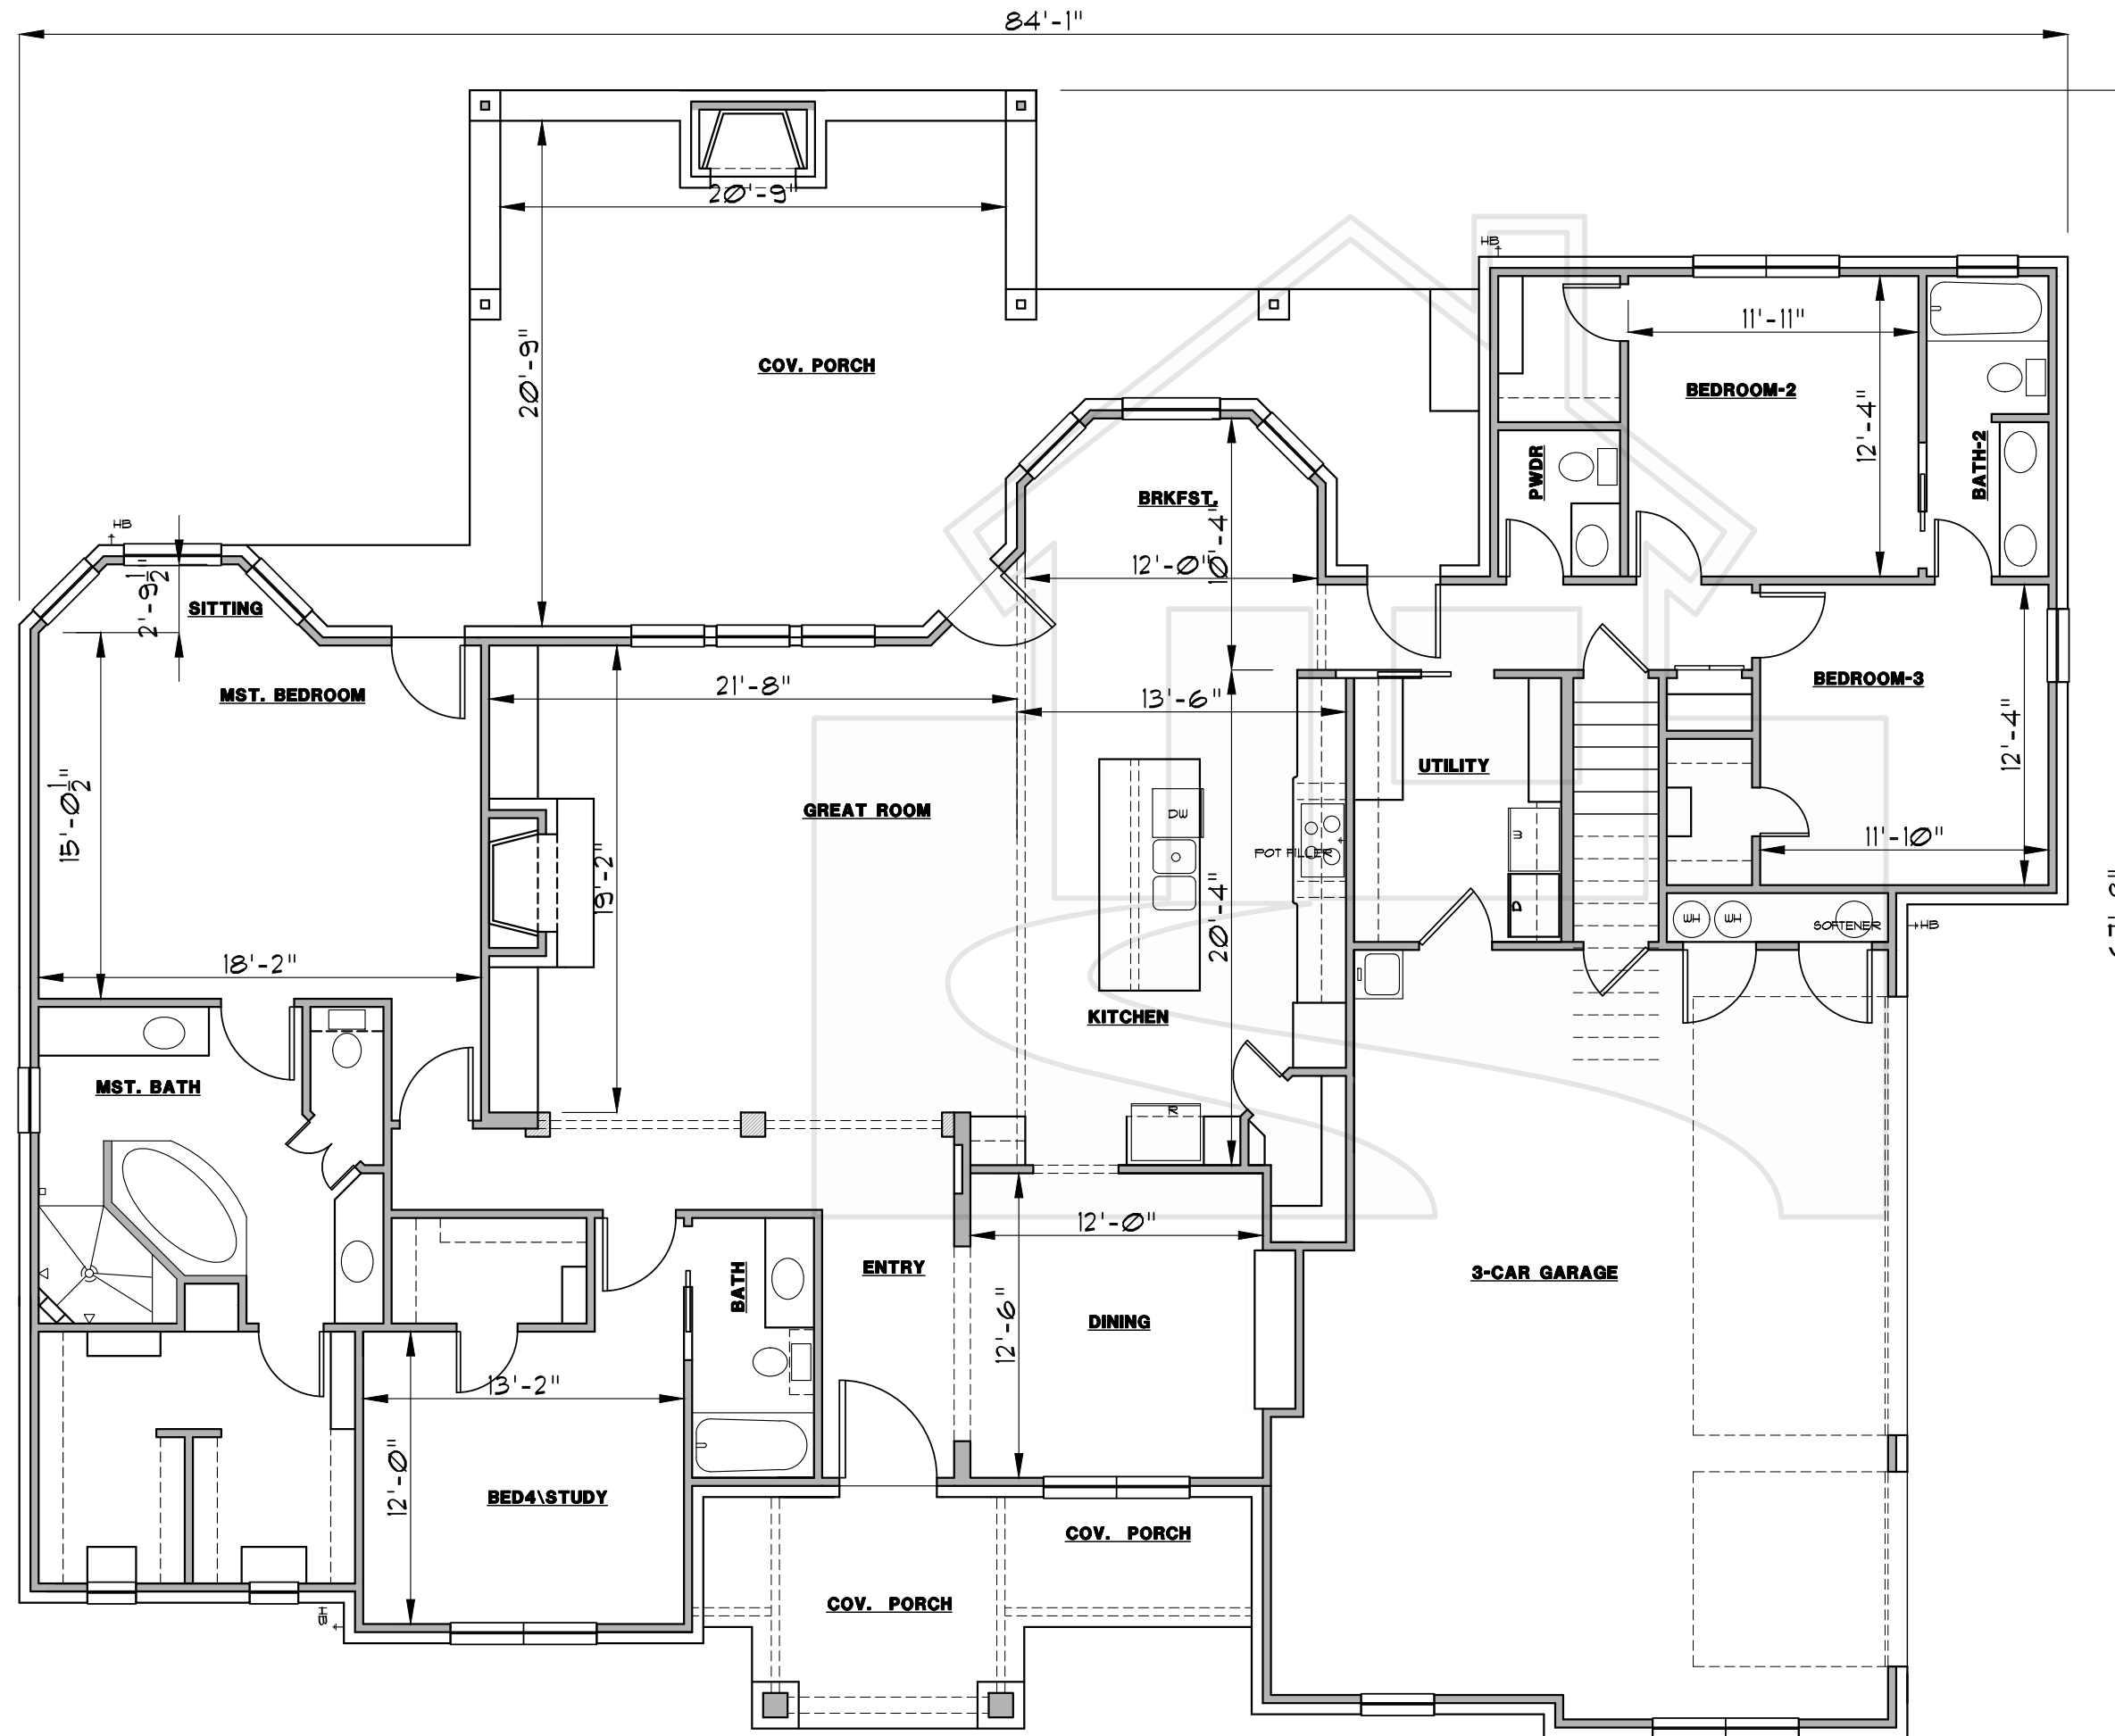


HOME DESIGNS

By
marcy

817-776-5024

AREA CALCULATIONS

1ST LIVING	2889 S.F.
F.PORCH	180 S.F.
B.PORCH	686 S.F.
GARAGE	845 S.F.
TOTAL SLAB	4600 S.F.

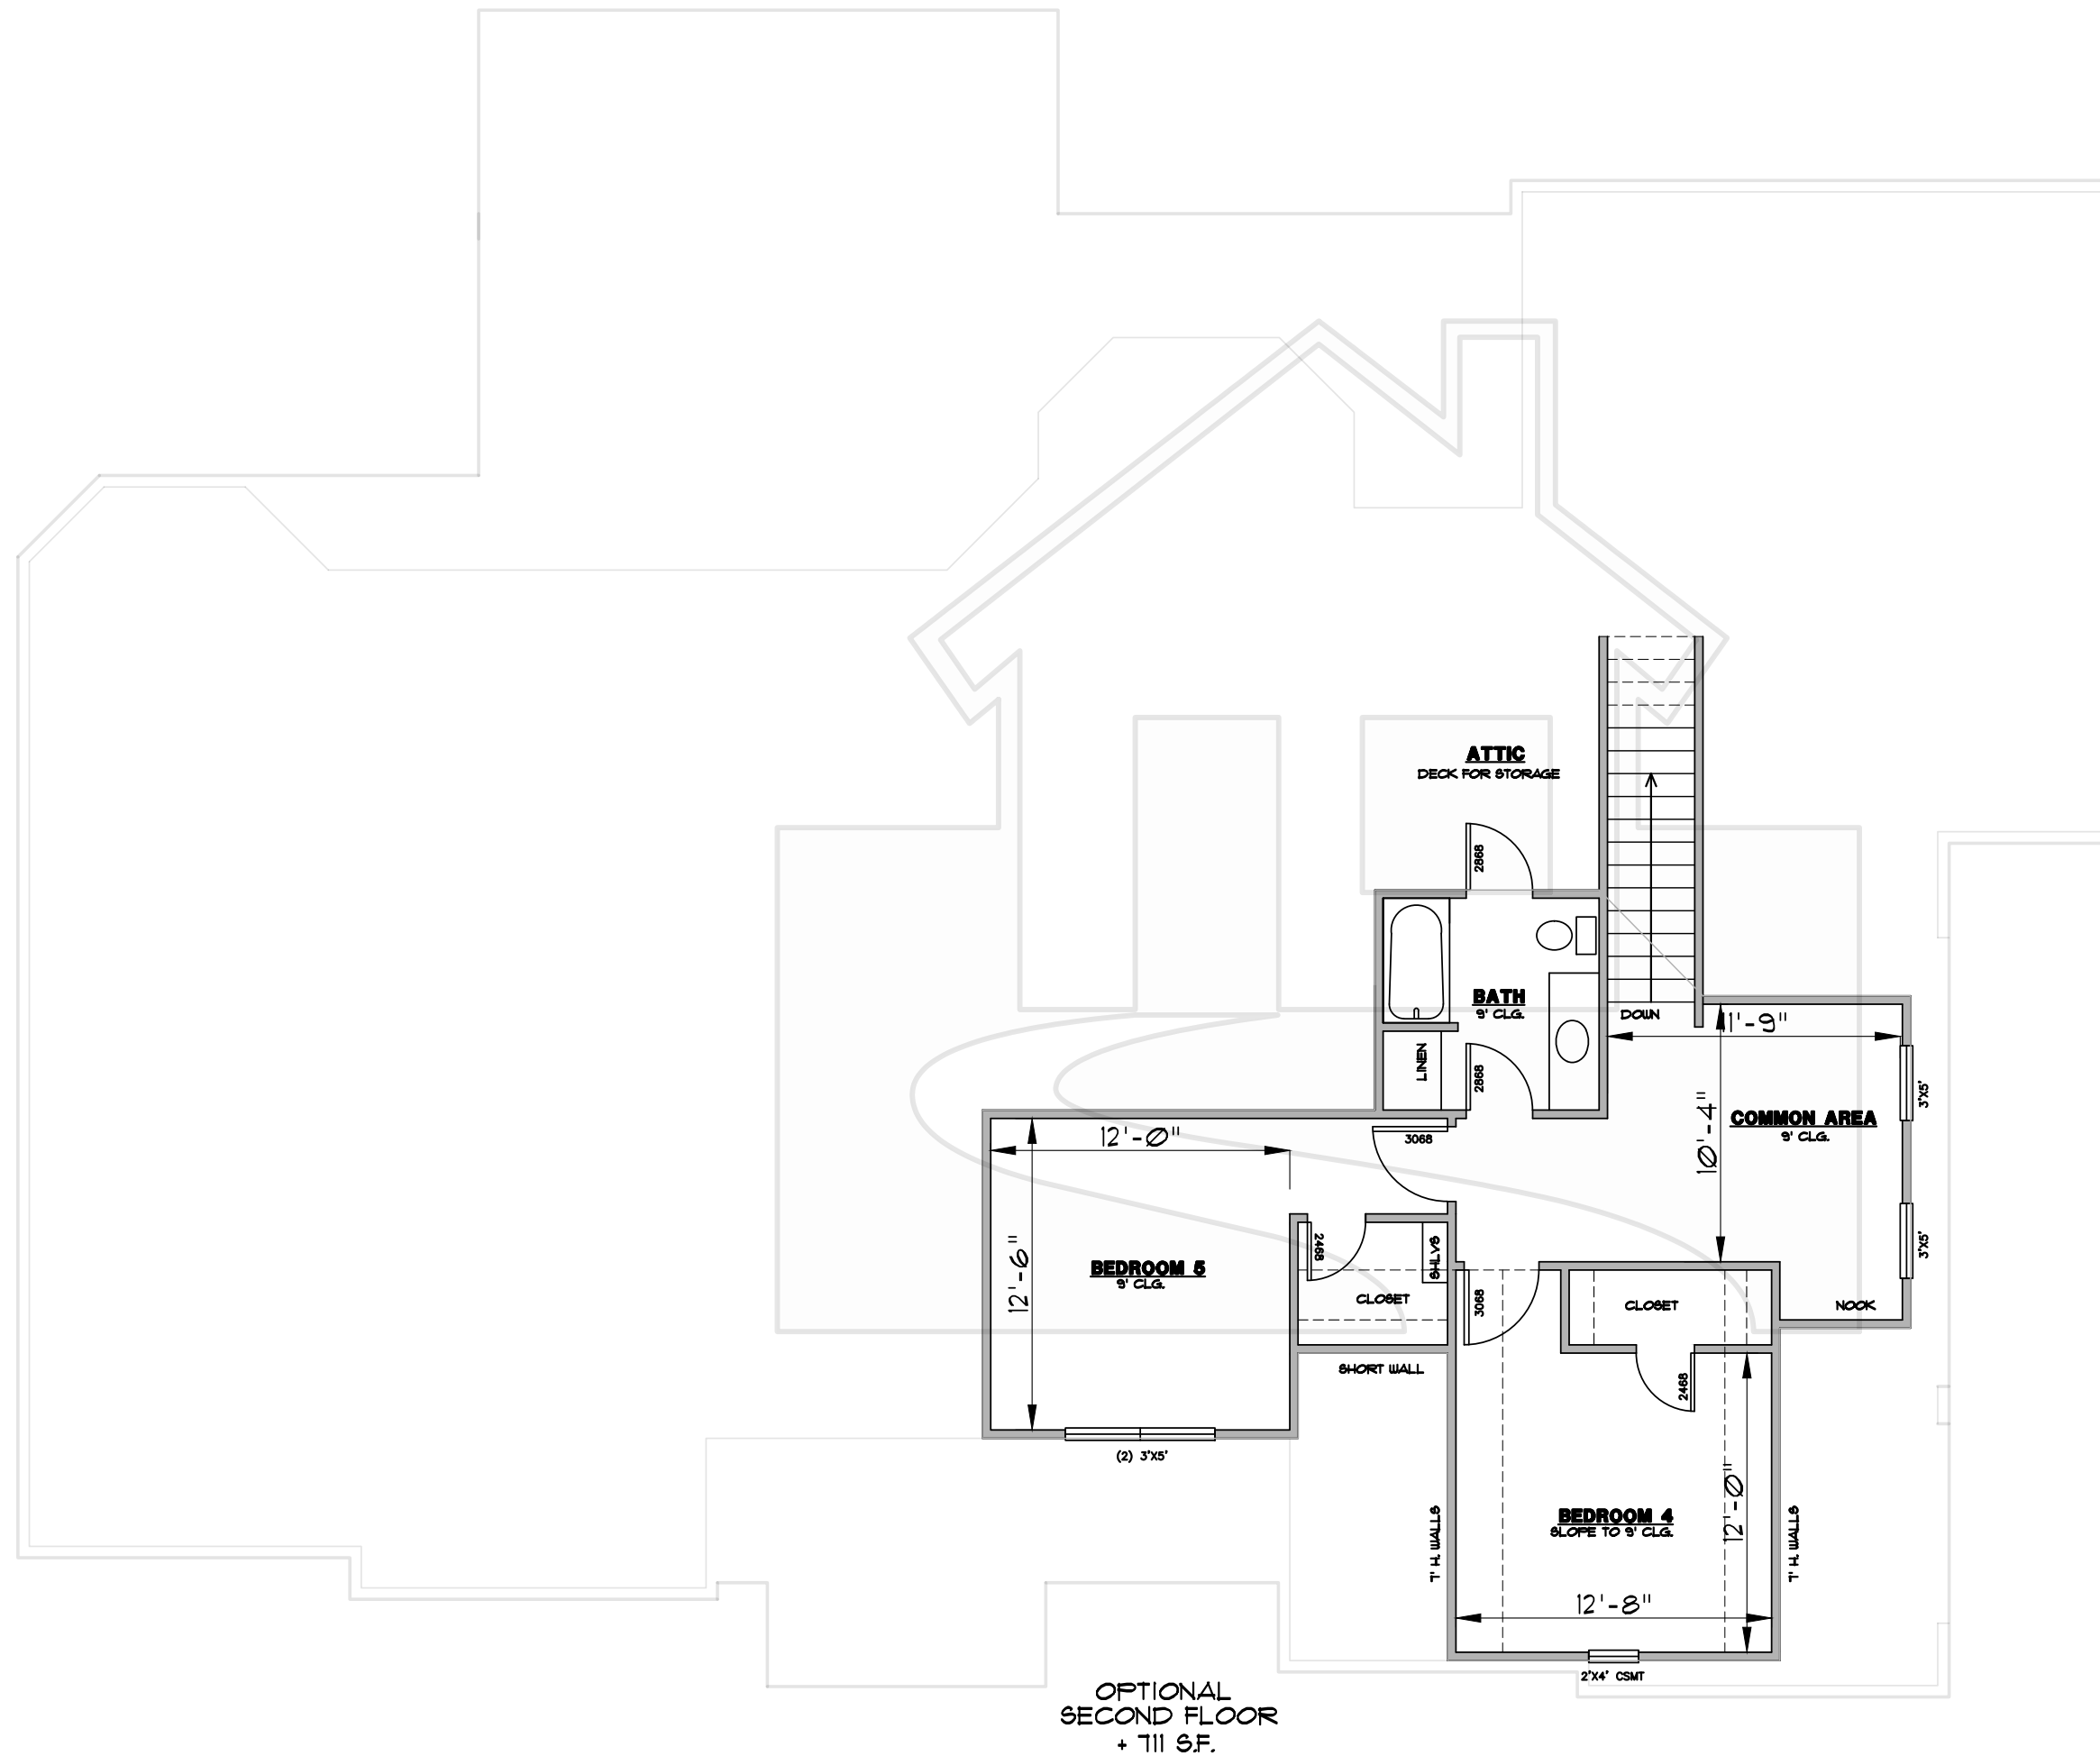

HOME DESIGNS

By
marcy

817-776-5024

AREA CALCULATIONS

1ST LIVING	2889 S.F.
F.PORCH	180 S.F.
B.PORCH	686 S.F.
GARAGE	845 S.F.
TOTAL SLAB	4600 S.F.