

**HOME DESIGNS**  
by  
**MARCY**

817-776-5024

LIVING	3336 S.F.
F. PORCH	77 S.F.
B. PORCH	844 S.F.
GARAGE	1177 S.F.
BRICK LEDGE	36 S.F.
<b>TOTAL SLAB</b>	<b>5470 S.F.</b>



**FRONT ELEVATION**

SCALE: 1/4" = 1'-0"


ELEVATION A

**HOME DESIGNS**

by  
**MARCY**

817-776-5024

FRAMED	3241 S.F.
BRICK LEDGE	95 S.F.
<b>LIVING</b>	<b>3336 S.F.</b>
F. PORCH	77 S.F.
B. PORCH	844 S.F.
GARAGE	1177 S.F.
BRICK LEDGE	36 S.F.
<b>TOTAL SLAB</b>	<b>5470 S.F.</b>

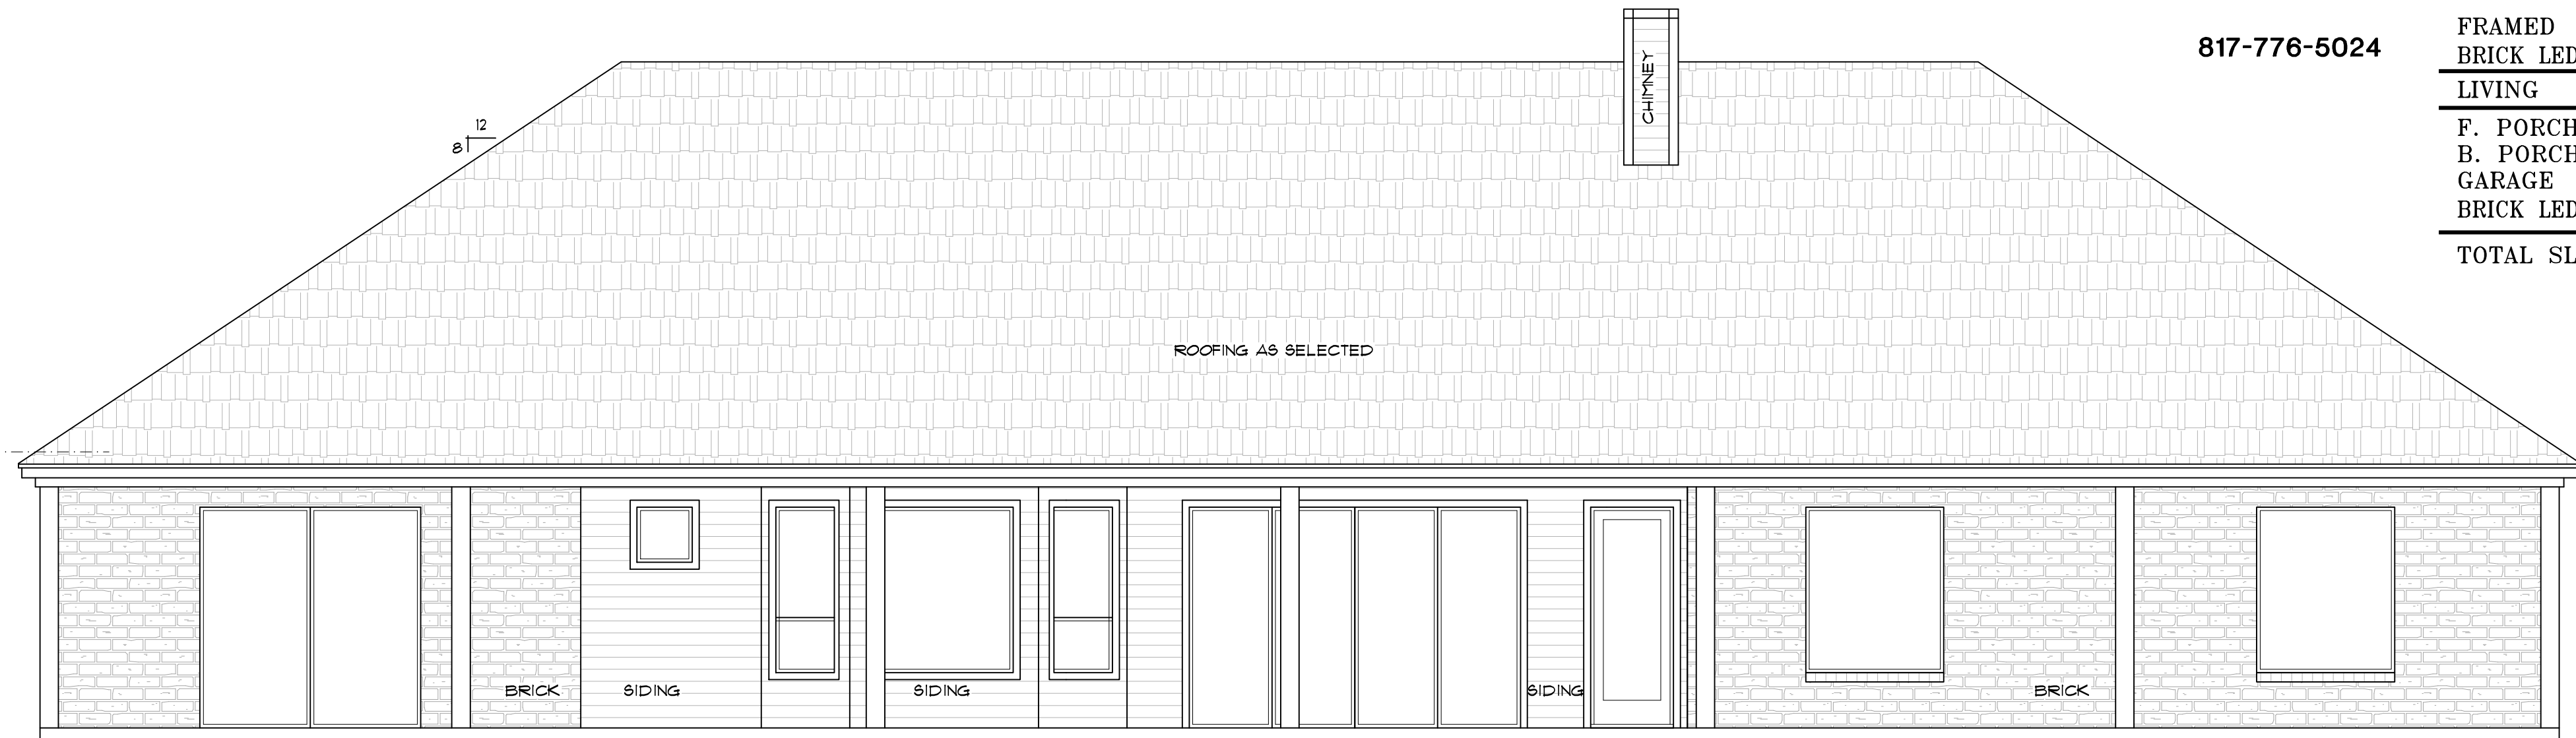

**BACK ELEVATION**

SCALE: 1/4" = 1'-0"



**FRONT ELEVATION**  
SCALE: 1/4" = 1'-0"


ELEVATION B

**HOME DESIGNS**

by  
**MARCY**

817-776-5024

FRAMED	3241 S.F.
BRICK LEDGE	95 S.F.
<b>LIVING</b>	<b>3336 S.F.</b>
F. PORCH	77 S.F.
B. PORCH	844 S.F.
GARAGE	1177 S.F.
BRICK LEDGE	36 S.F.
<b>TOTAL SLAB</b>	<b>5470 S.F.</b>

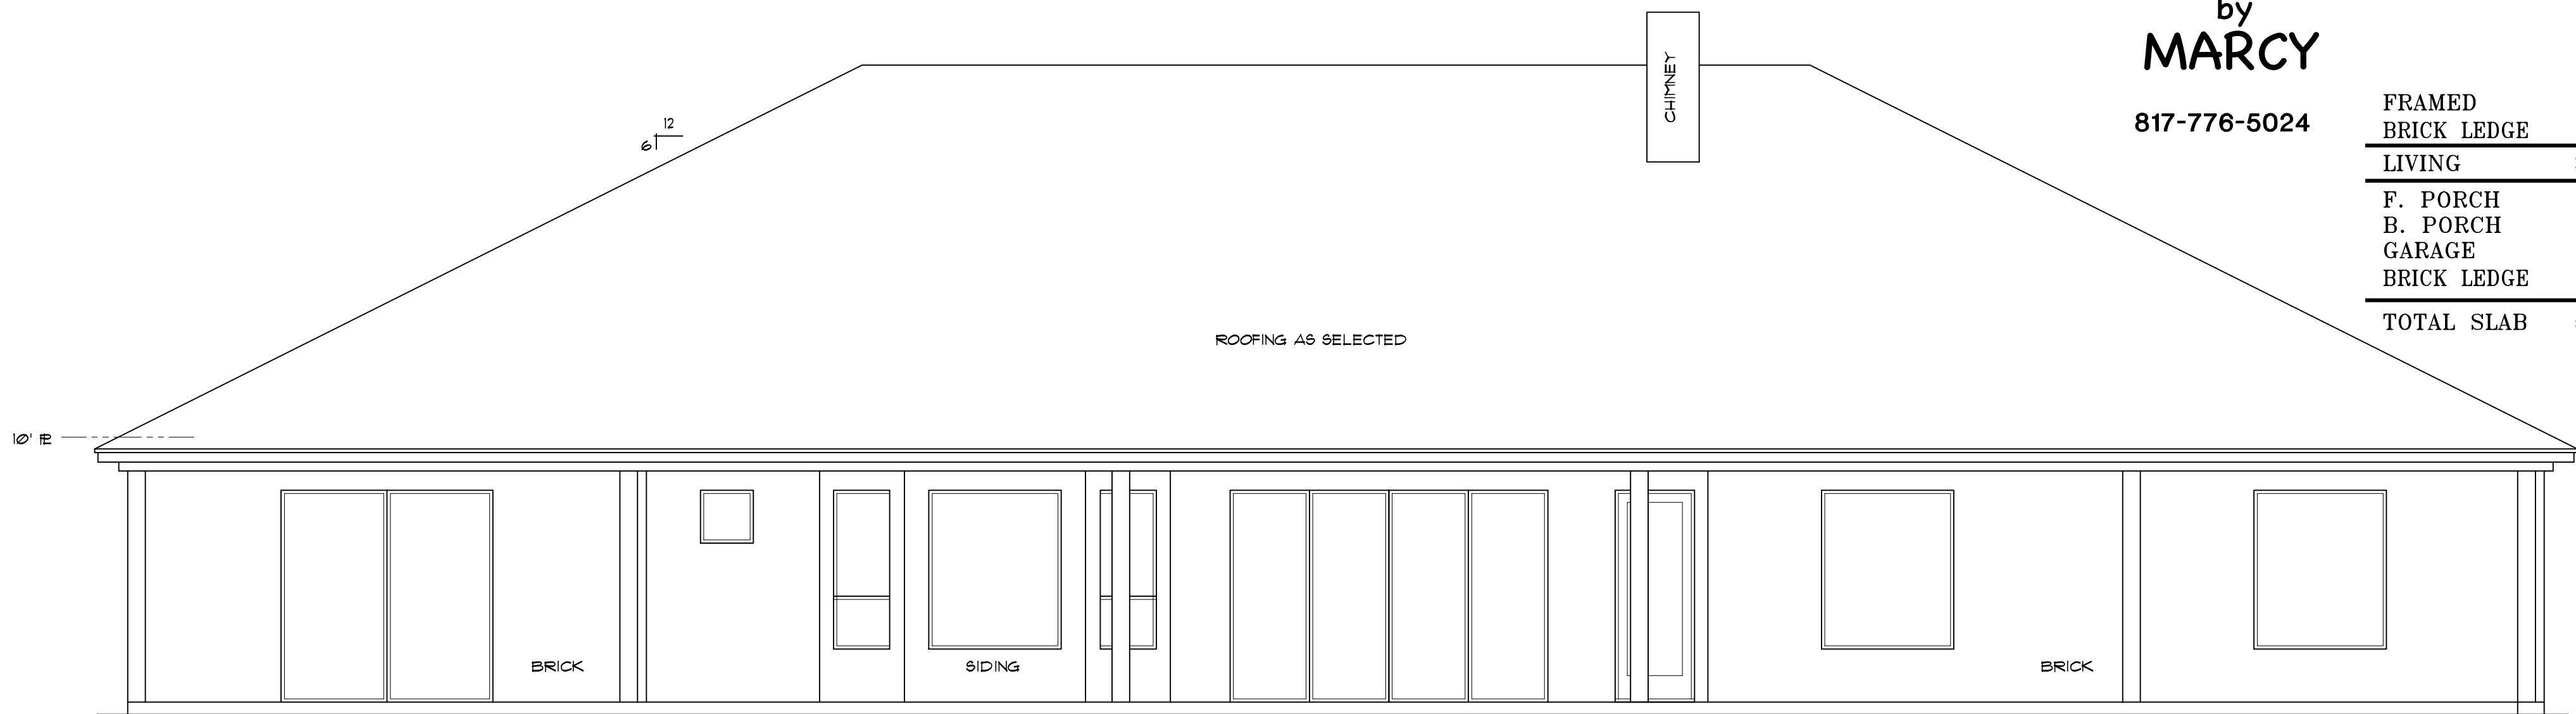

**BACK ELEVATION**  
SCALE: 1/4" = 1'-0"



GABLED

**FRONT ELEVATION**

SCALE: 1/4" = 1'-0"

ELEVATION C

**HOME DESIGNS**

by  
**MARCY**

817-776-5024

FRAMED	3241 S.F.
BRICK LEDGE	95 S.F.
<b>LIVING</b>	<b>3336 S.F.</b>
F. PORCH	77 S.F.
B. PORCH	844 S.F.
GARAGE	1177 S.F.
BRICK LEDGE	36 S.F.
<b>TOTAL SLAB</b>	<b>5470 S.F.</b>



HIPPED

**FRONT ELEVATION**

SCALE: 1/4" = 1'-0"

ELEVATION D

**HOME DESIGNS**

by  
**MARCY**

817-776-5024

FRAMED	3241 S.F.
BRICK LEDGE	95 S.F.
<b>LIVING</b>	<b>3336 S.F.</b>
F. PORCH	77 S.F.
B. PORCH	844 S.F.
GARAGE	1177 S.F.
BRICK LEDGE	36 S.F.
<b>TOTAL SLAB</b>	<b>5470 S.F.</b>



GABLED

**FRONT ELEVATION**

SCALE: 1/4" = 1'-0"

ELEVATION E

**HOME DESIGNS**

by  
**MARCY**

817-776-5024

FRAMED	3241 S.F.
BRICK LEDGE	95 S.F.
<b>LIVING</b>	<b>3336 S.F.</b>
F. PORCH	77 S.F.
B. PORCH	844 S.F.
GARAGE	1177 S.F.
BRICK LEDGE	36 S.F.
<b>TOTAL SLAB</b>	<b>5470 S.F.</b>