



BACK ELEVATION

HOME DESIGNS
by
MARCY

817-776-5024

AREA CALCULATIONS

LIVING	399 S.F.
F. PORCH	73 S.F.
B. PORCH	97 S.F.
CARPORT	363 S.F.
TOTAL SLAB	932 S.F.

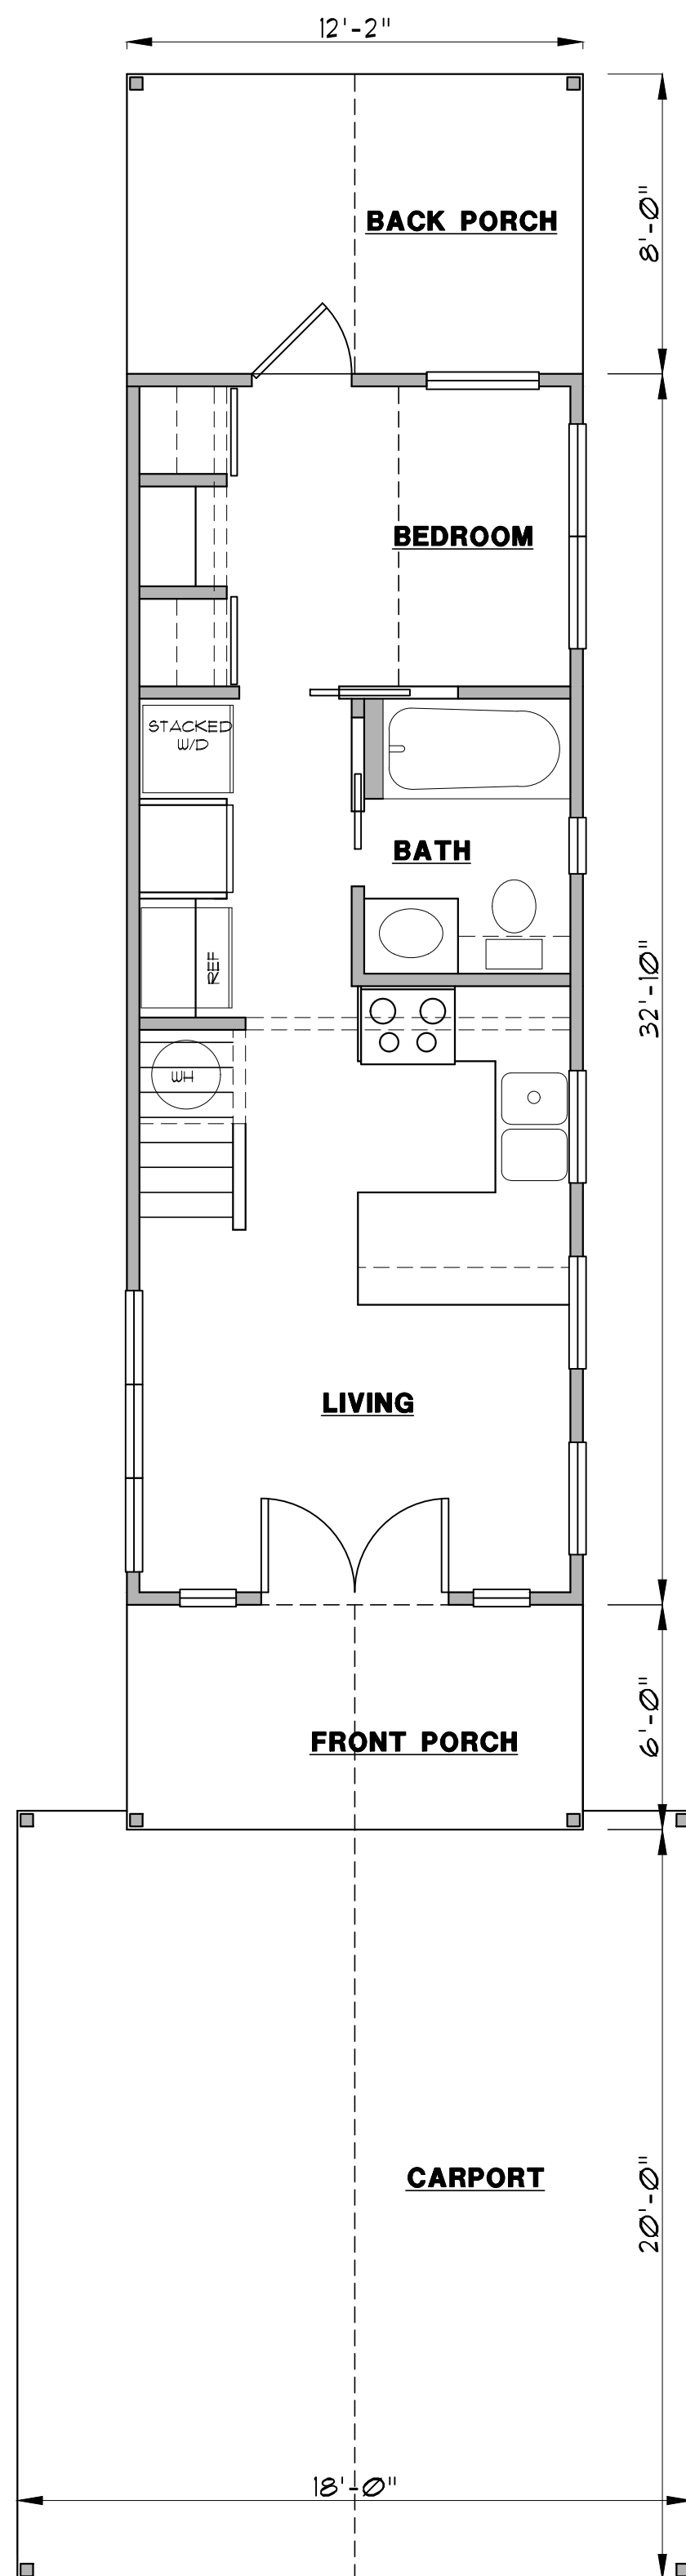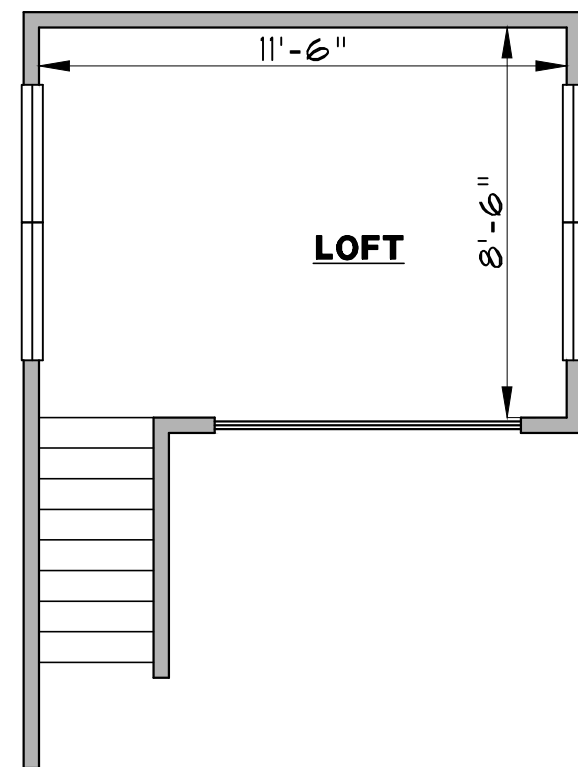

HOME DESIGNS
by
MARCY

817-776-5024

AREA CALCULATIONS

LIVING	399 S.F.
F. PORCH	73 S.F.
B. PORCH	97 S.F.
CARPORT	363 S.F.
TOTAL SLAB	932 S.F.