



HOME DESIGNS

by
MARCY

817-776-5024

AREA CALCULATIONS

1st FLR FRAMED	835 S.F.
BRICK LEDGE	46 S.F.
2nd FLR FRAMED	779 S.F.
TOTAL LIVING	1660 S.F.
F. PORCH	37 S.F.
B. PORCH	112 S.F.
GARAGE	404 S.F.
BRICK LEDGE	38 S.F.
TOTAL SLAB	1462 S.F.

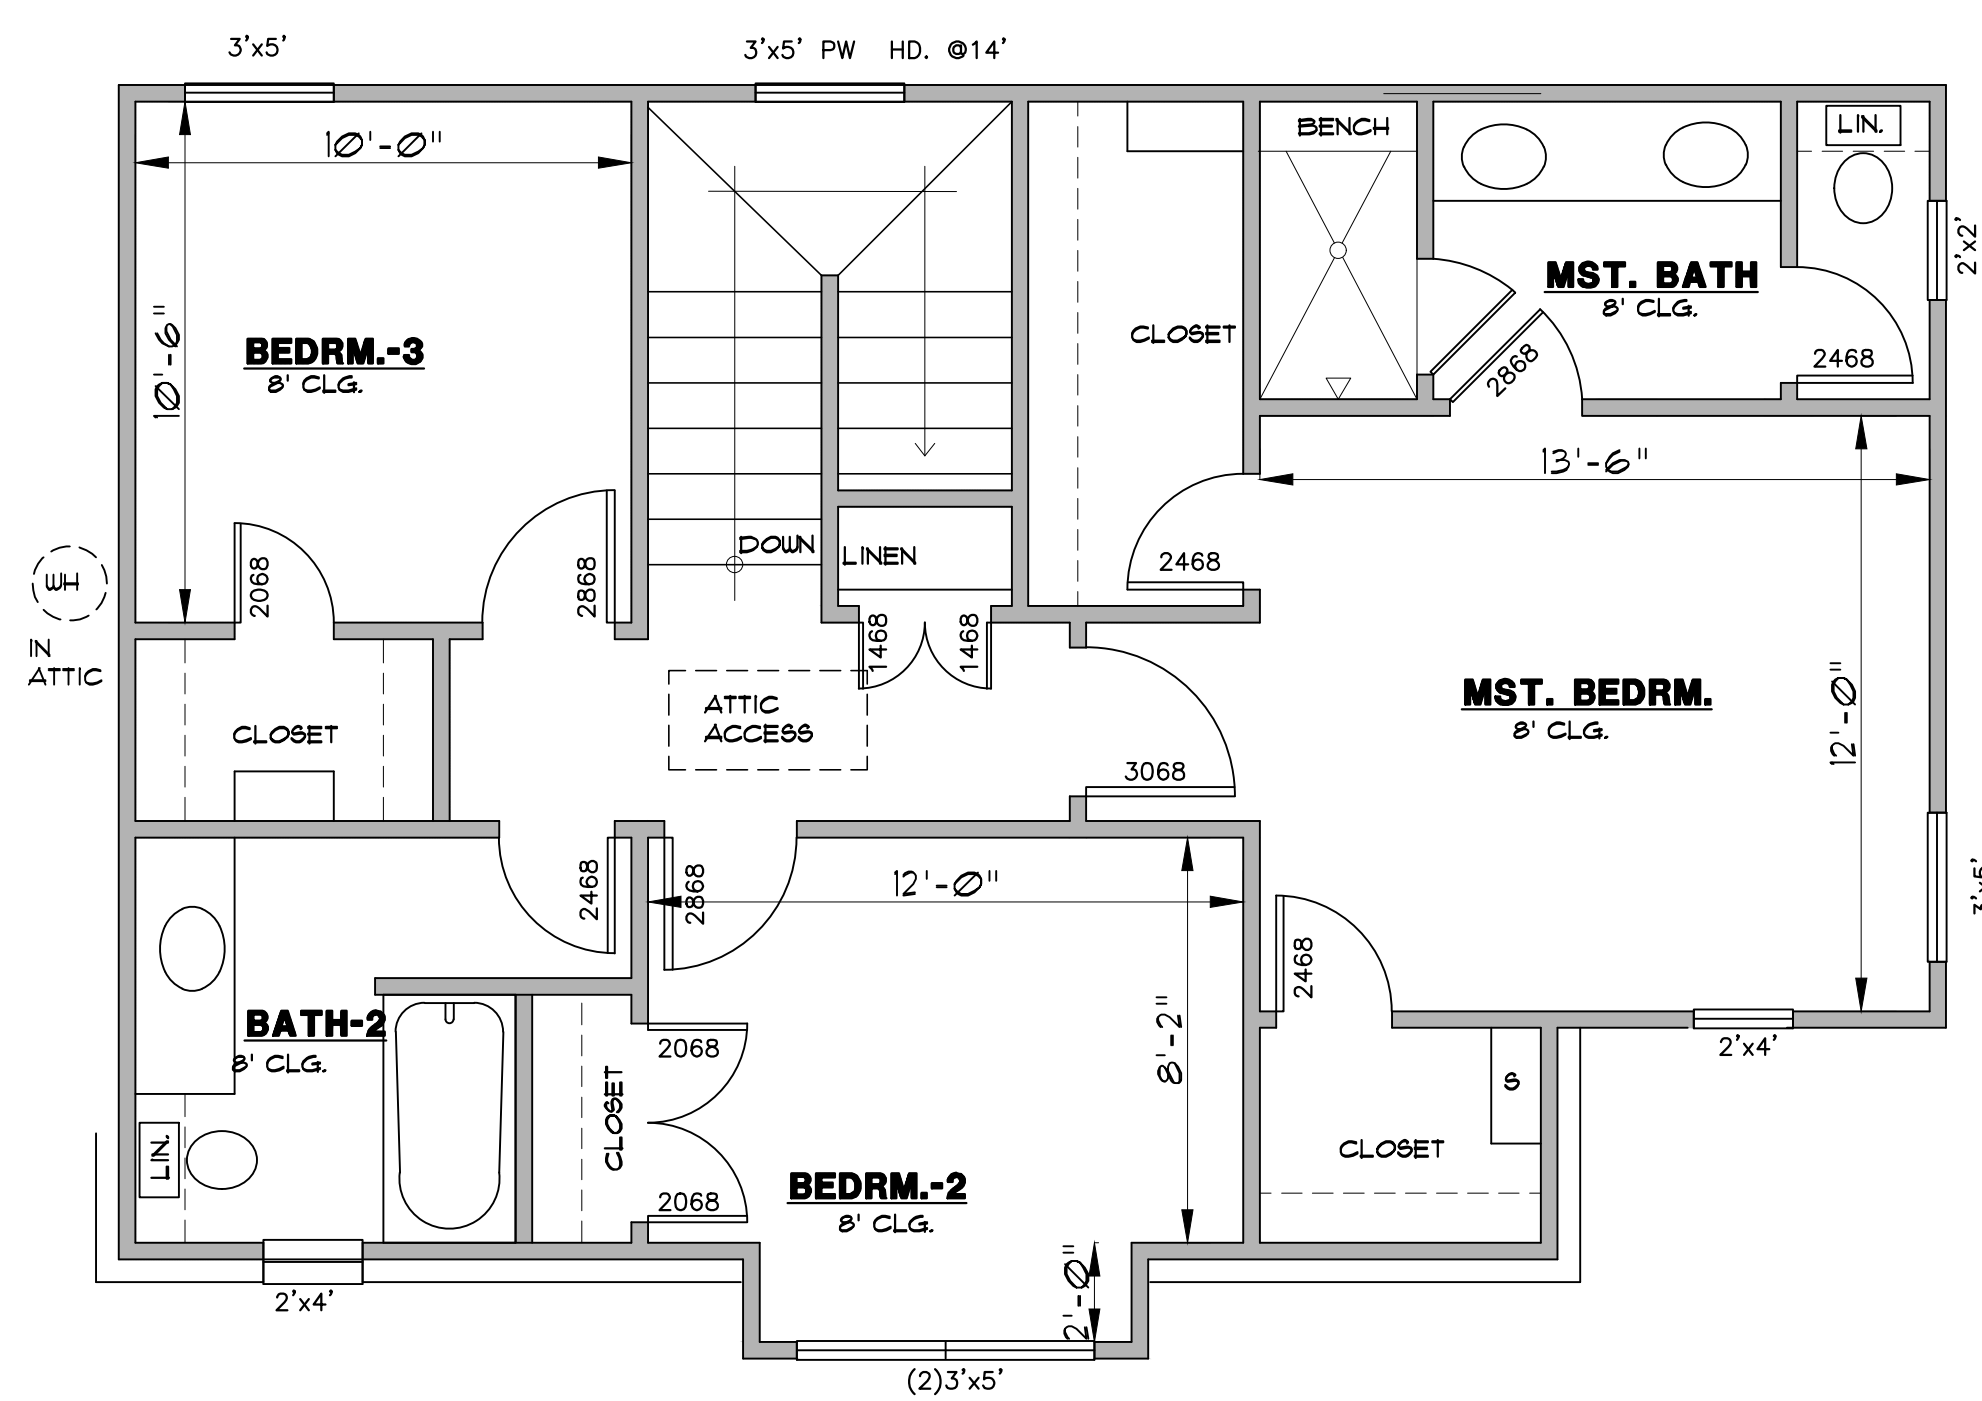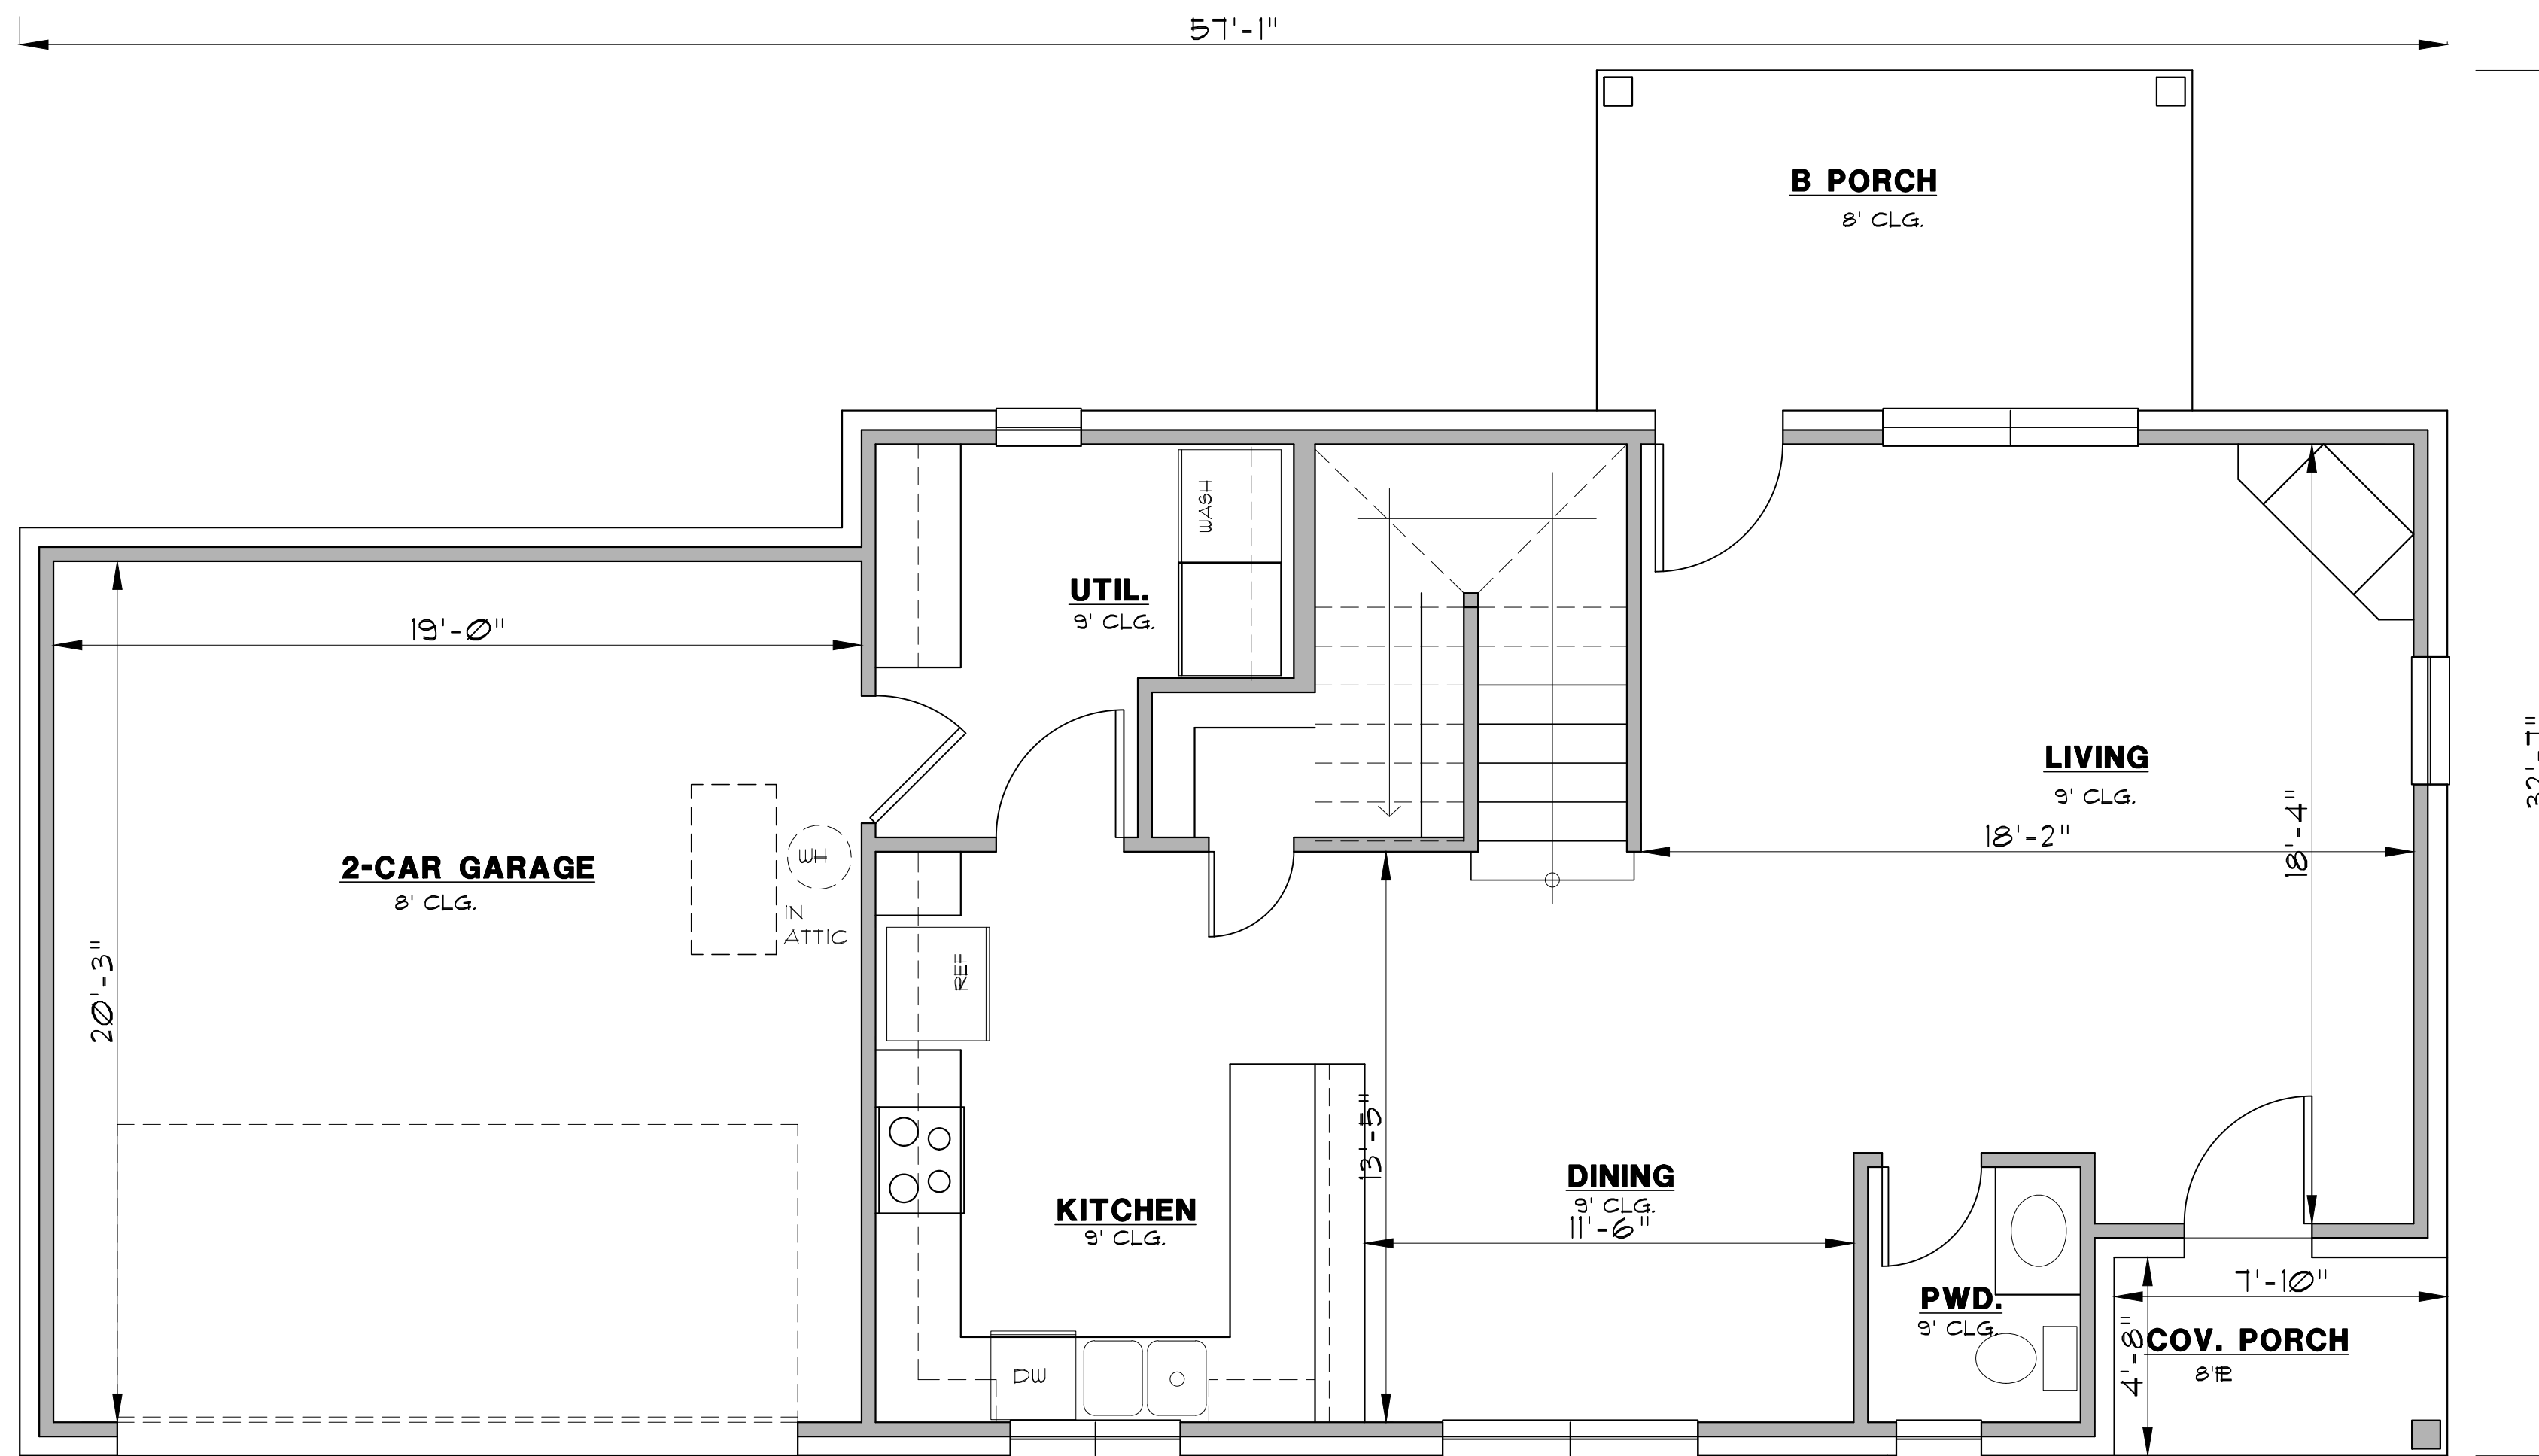

HOME DESIGNS
by
MARCY
817-776-5024

AREA CALCULATIONS

1st FLR FRAMED	835 S.F.
BRICK LEDGE	46 S.F.
2nd FLR FRAMED	779 S.F.
TOTAL LIVING	1660 S.F.
F. PORCH	37 S.F.
B. PORCH	112 S.F.
GARAGE	404 S.F.
BRICK LEDGE	38 S.F.
TOTAL SLAB	1462 S.F.