


FRONT ELEVATION

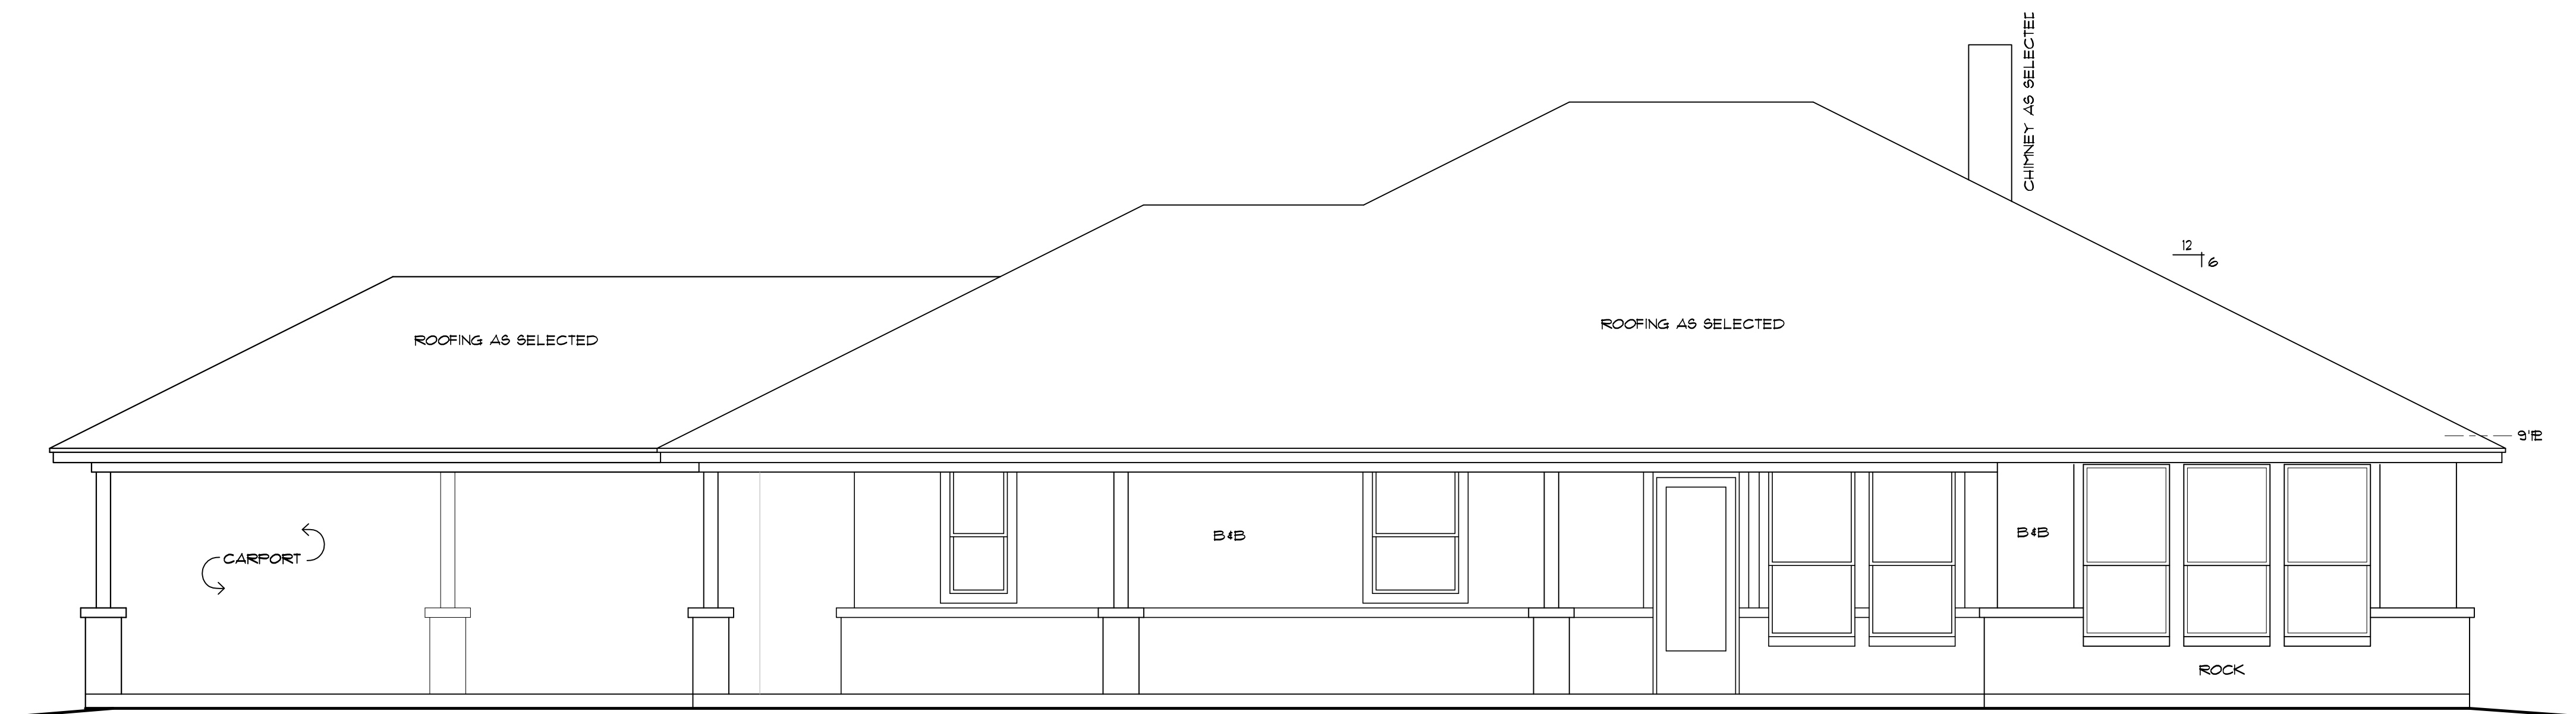


BACK ELEVATION

HOME DESIGNS

by
MARCY

817-776-5024

LIVING	2162 S.F.
F. PORCH	149 S.F.
B. PORCH	450 S.F.
CARPORT	564 S.F.
TOTAL SLAB	3326 S.F.

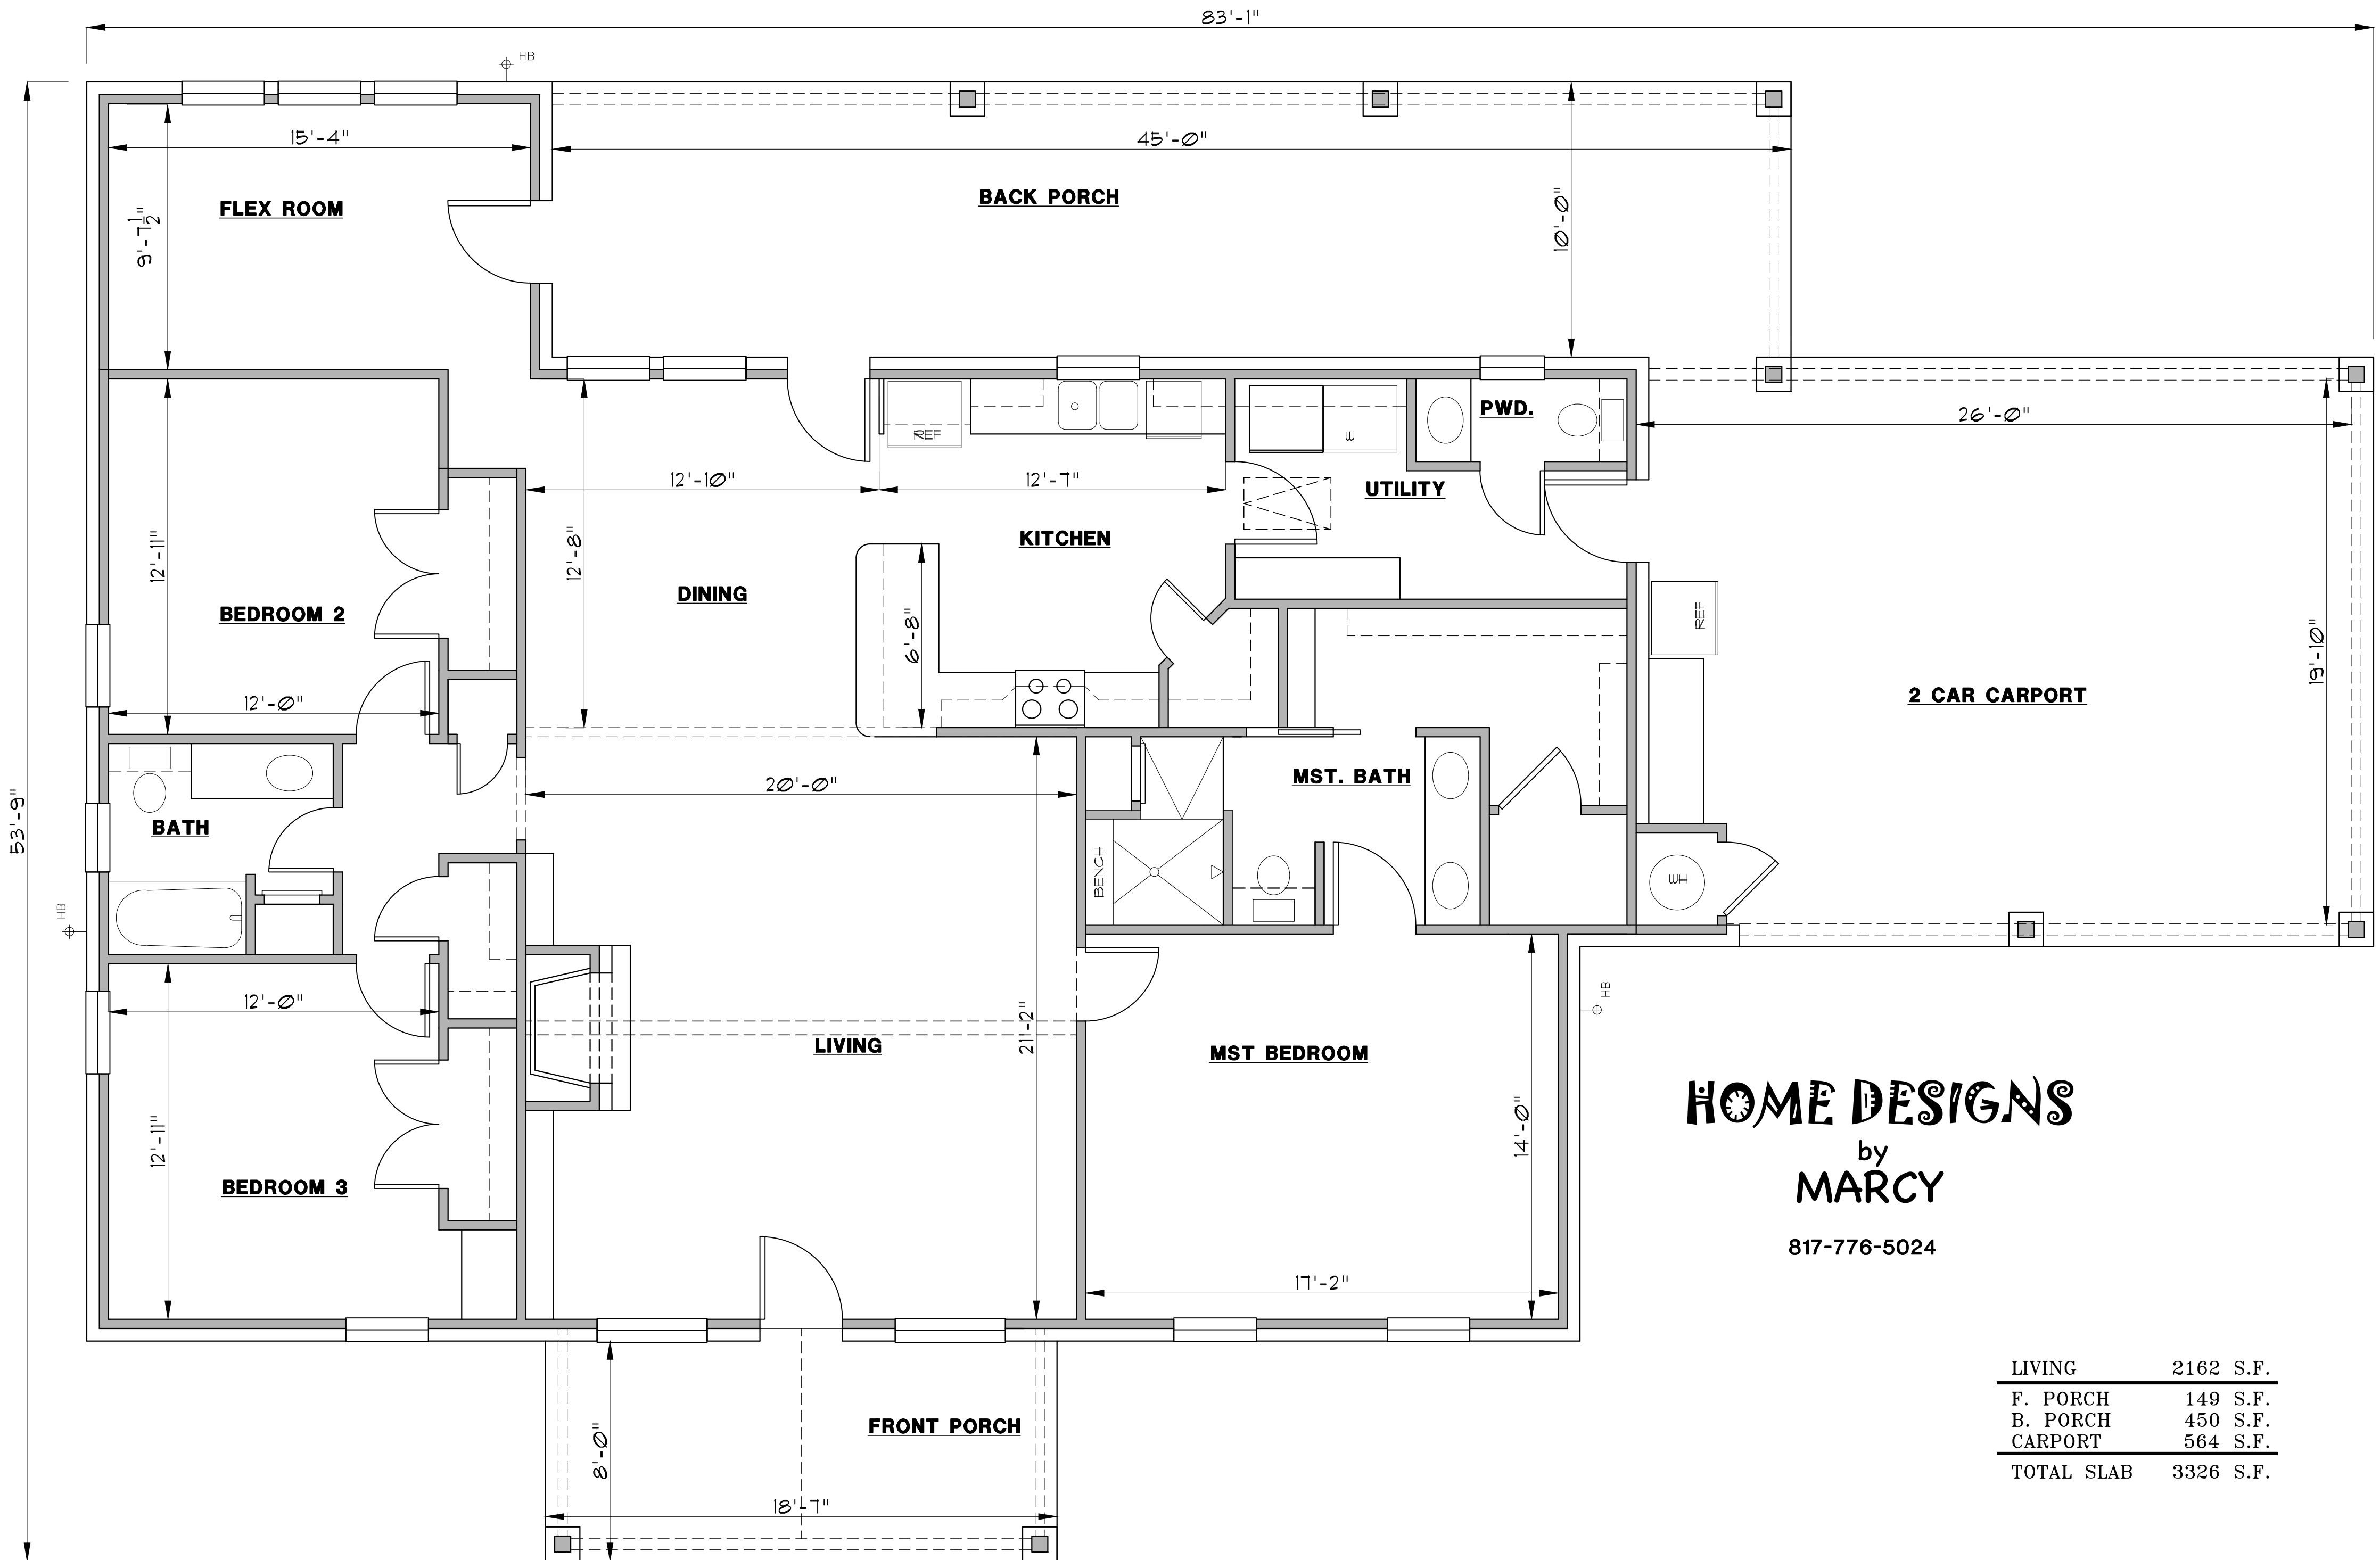

HOME DESIGNS
by
MARCY

817-776-5024

LIVING	2162 S.F.
F. PORCH	149 S.F.
B. PORCH	450 S.F.
CARPORT	564 S.F.
TOTAL SLAB	3326 S.F.