


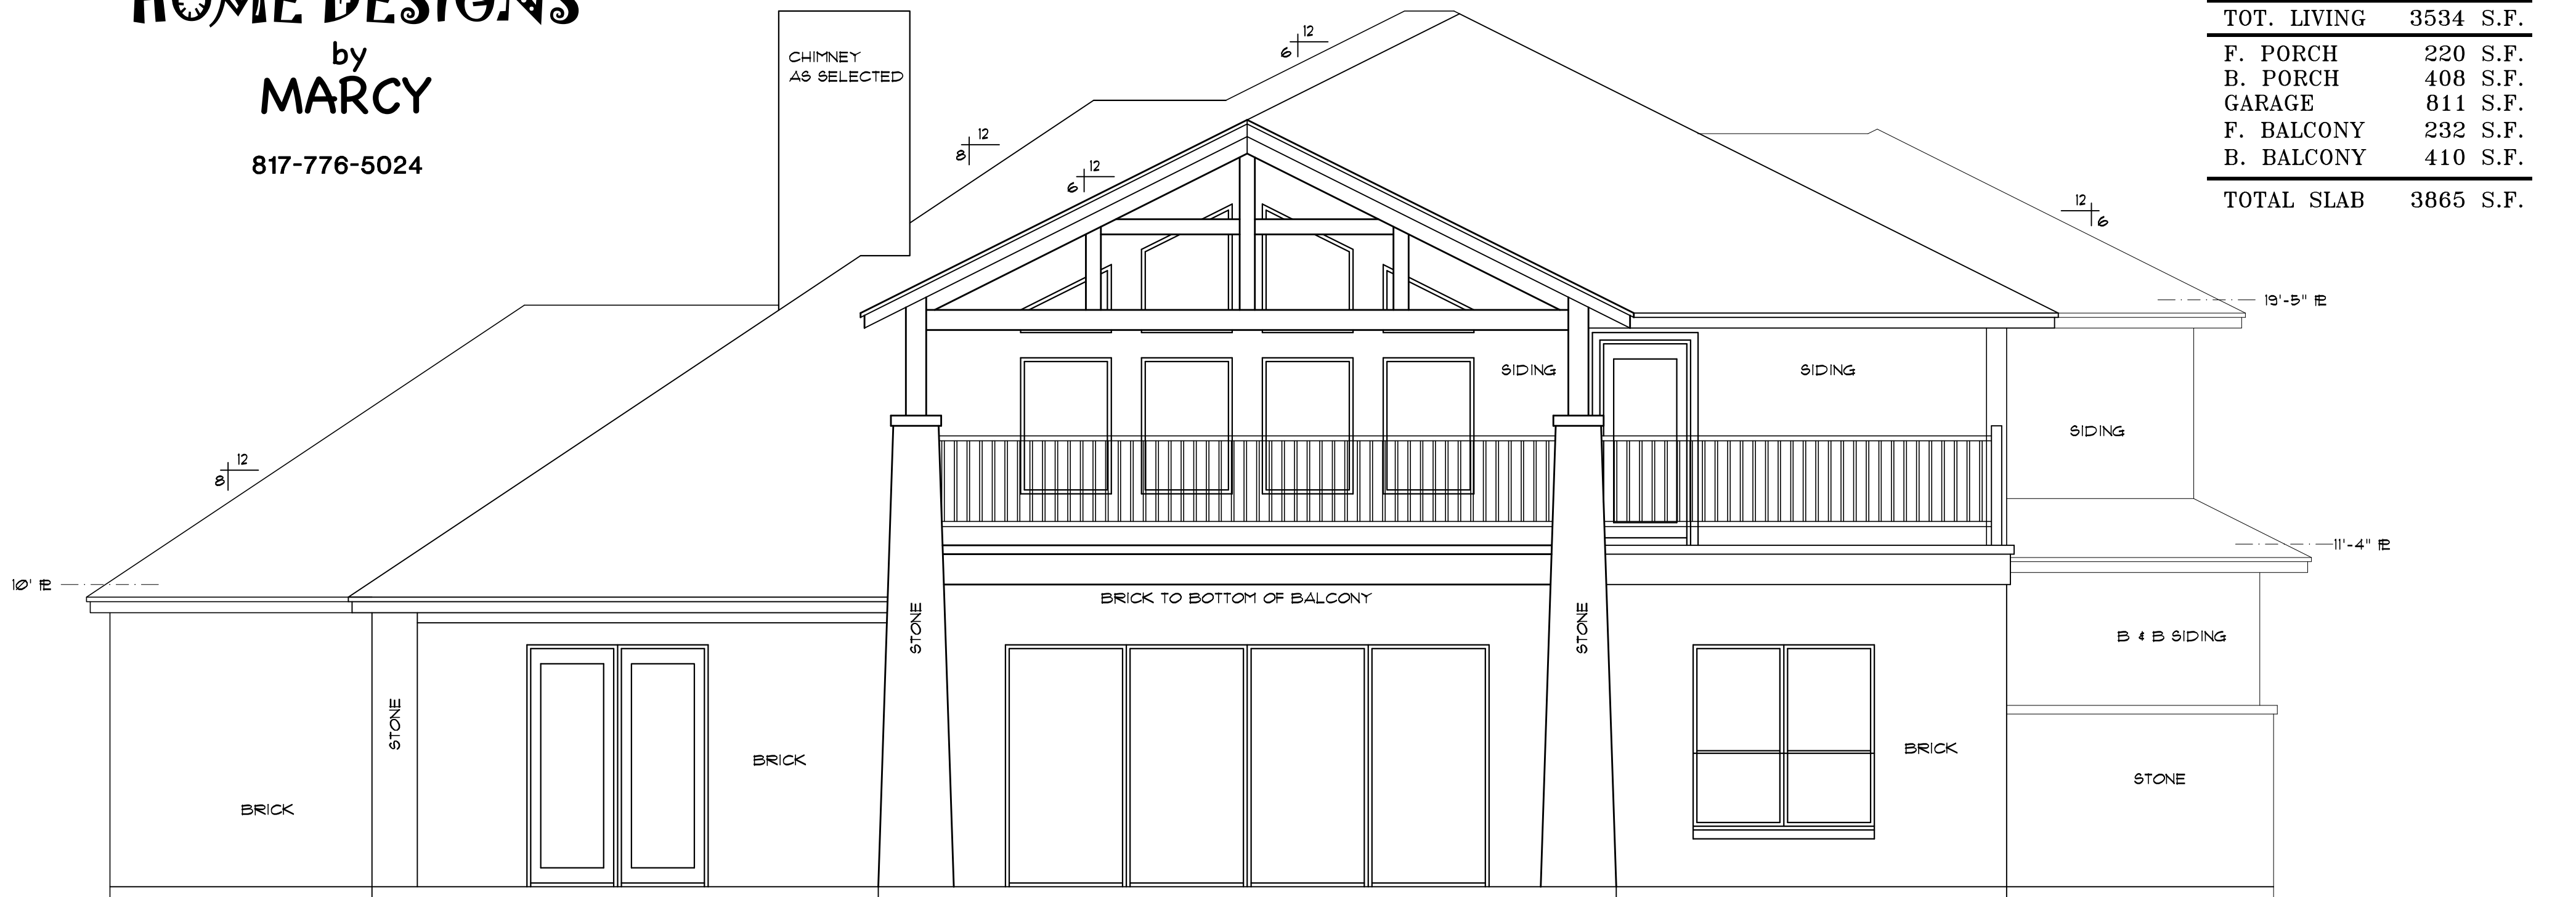


# HOME DESIGNS

by  
**MARCY**

817-776-5024




1st FLOOR	2330 S.F.
BRICK LEDGE	96 S.F.
2nd FLOOR	1108 S.F.
<b>TOT. LIVING</b>	<b>3534 S.F.</b>
F. PORCH	220 S.F.
B. PORCH	408 S.F.
GARAGE	811 S.F.
F. BALCONY	232 S.F.
B. BALCONY	410 S.F.
<b>TOTAL SLAB</b>	<b>3865 S.F.</b>

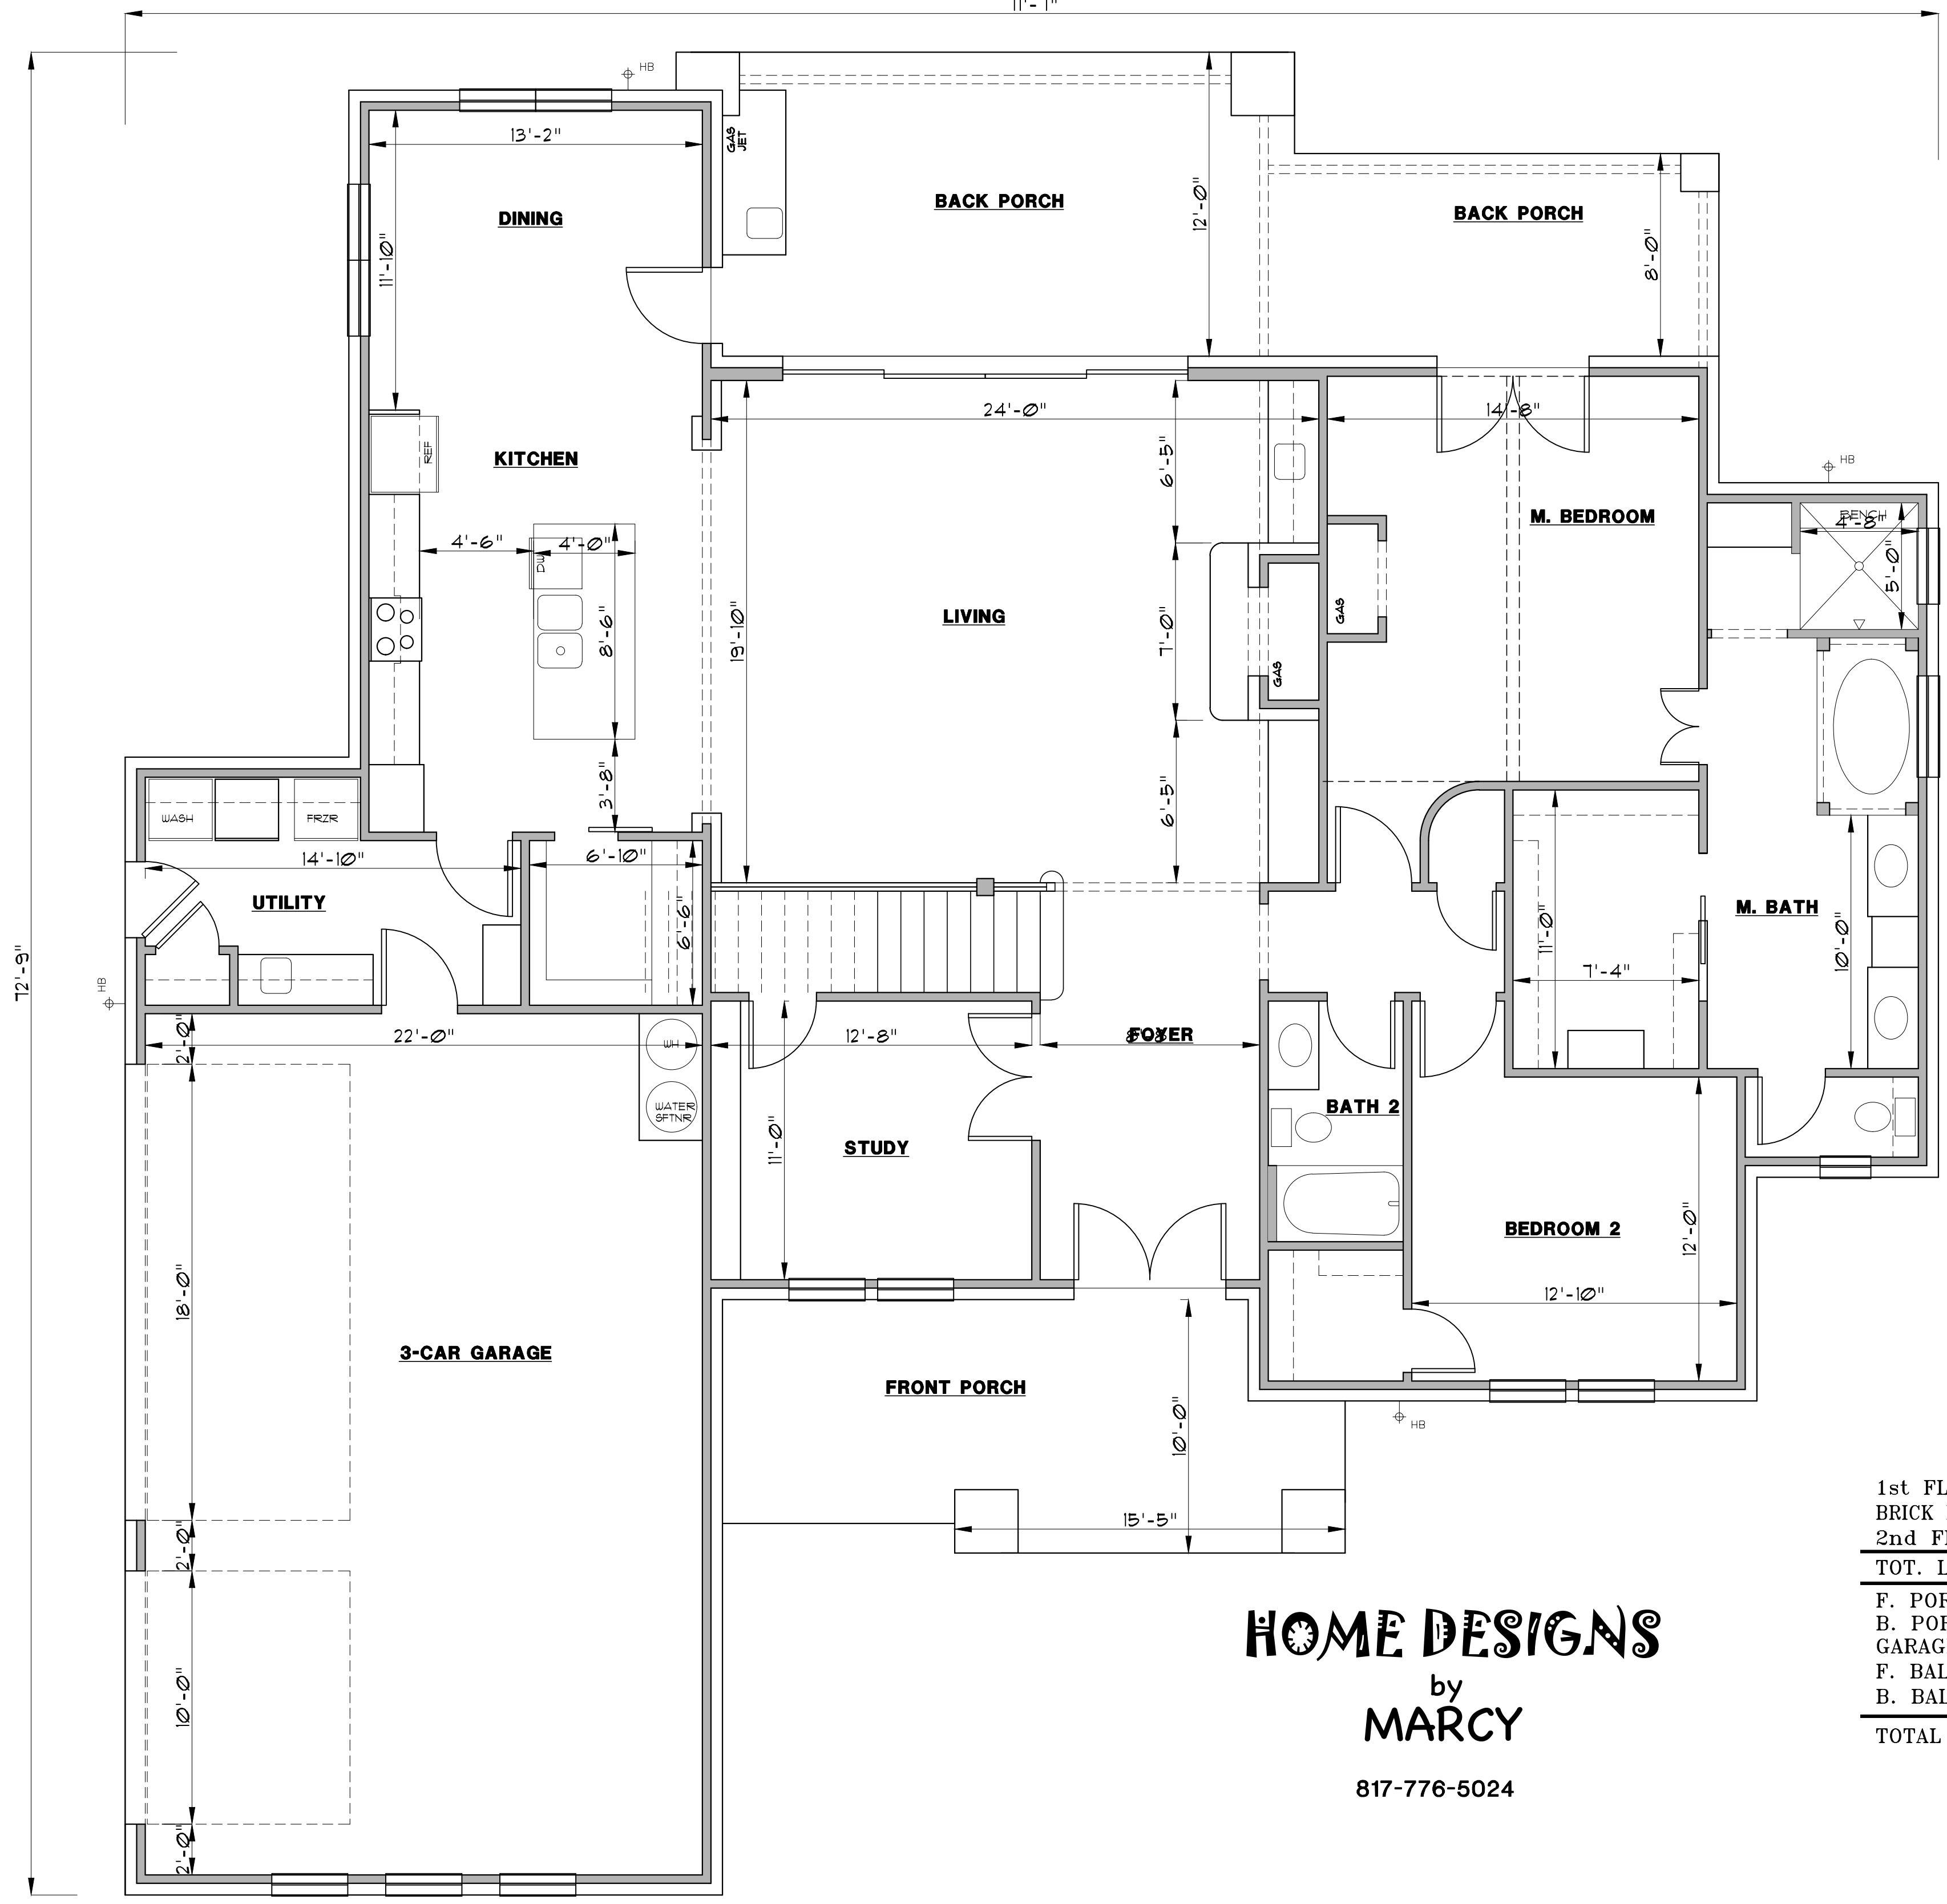

**HOME DESIGNS**  
 by  
**MARCY**  
 817-776-5024

1st FLOOR	2330 S.F.
BRICK LEDGE	96 S.F.
2nd FLOOR	1108 S.F.
<b>TOT. LIVING</b>	<b>3534 S.F.</b>
F. PORCH	220 S.F.
B. PORCH	408 S.F.
GARAGE	811 S.F.
F. BALCONY	232 S.F.
B. BALCONY	410 S.F.
<b>TOTAL SLAB</b>	<b>3865 S.F.</b>

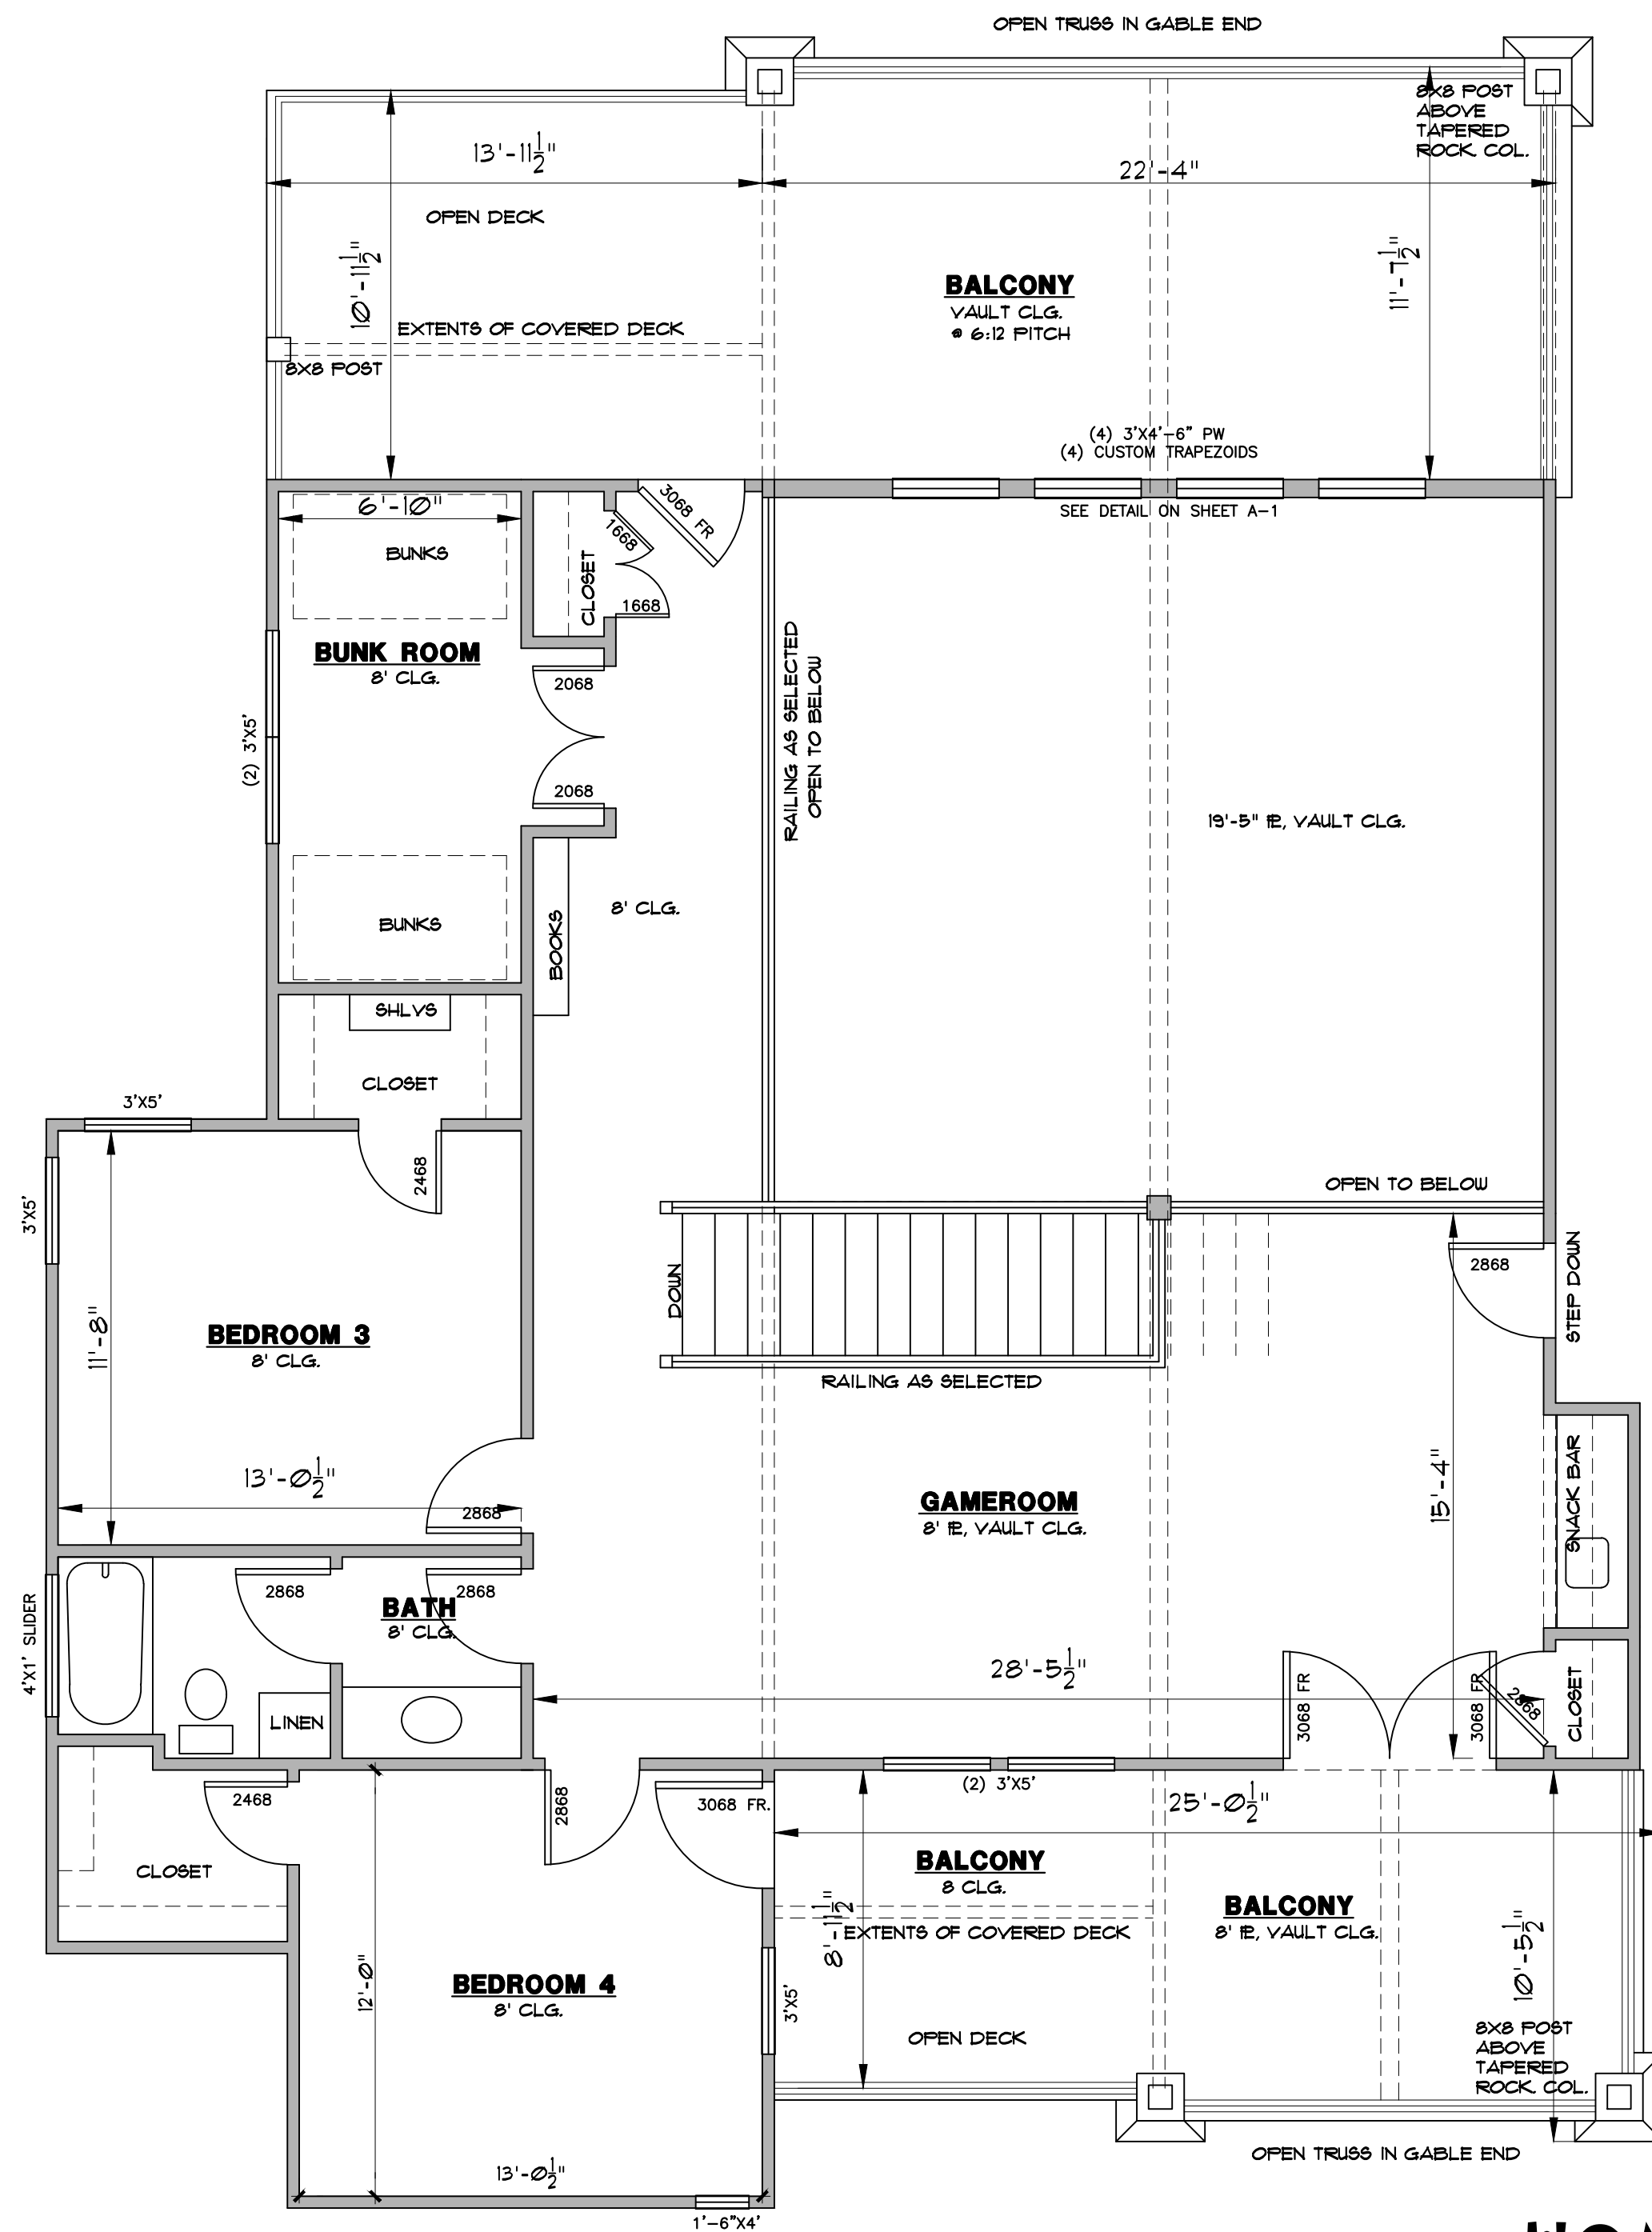

**HOME DESIGNS**  
by  
**MARCY**

817-776-5024

1st FLOOR	2330 S.F.
BRICK LEDGE	96 S.F.
2nd FLOOR	1108 S.F.
<b>TOT. LIVING</b>	<b>3534 S.F.</b>
F. PORCH	220 S.F.
B. PORCH	408 S.F.
GARAGE	811 S.F.
F. BALCONY	232 S.F.
B. BALCONY	410 S.F.
<b>TOTAL SLAB</b>	<b>3865 S.F.</b>