



FRONT ELEVATION




REAR ELEVATION

HOME DESIGNS
by
MARCY

817-776-5024

LIVING	2548 S.F.
F. PORCH	74 S.F.
B. PORCH	241 S.F.
GARAGE	647 S.F.
TOTAL SLAB	3510 S.F.

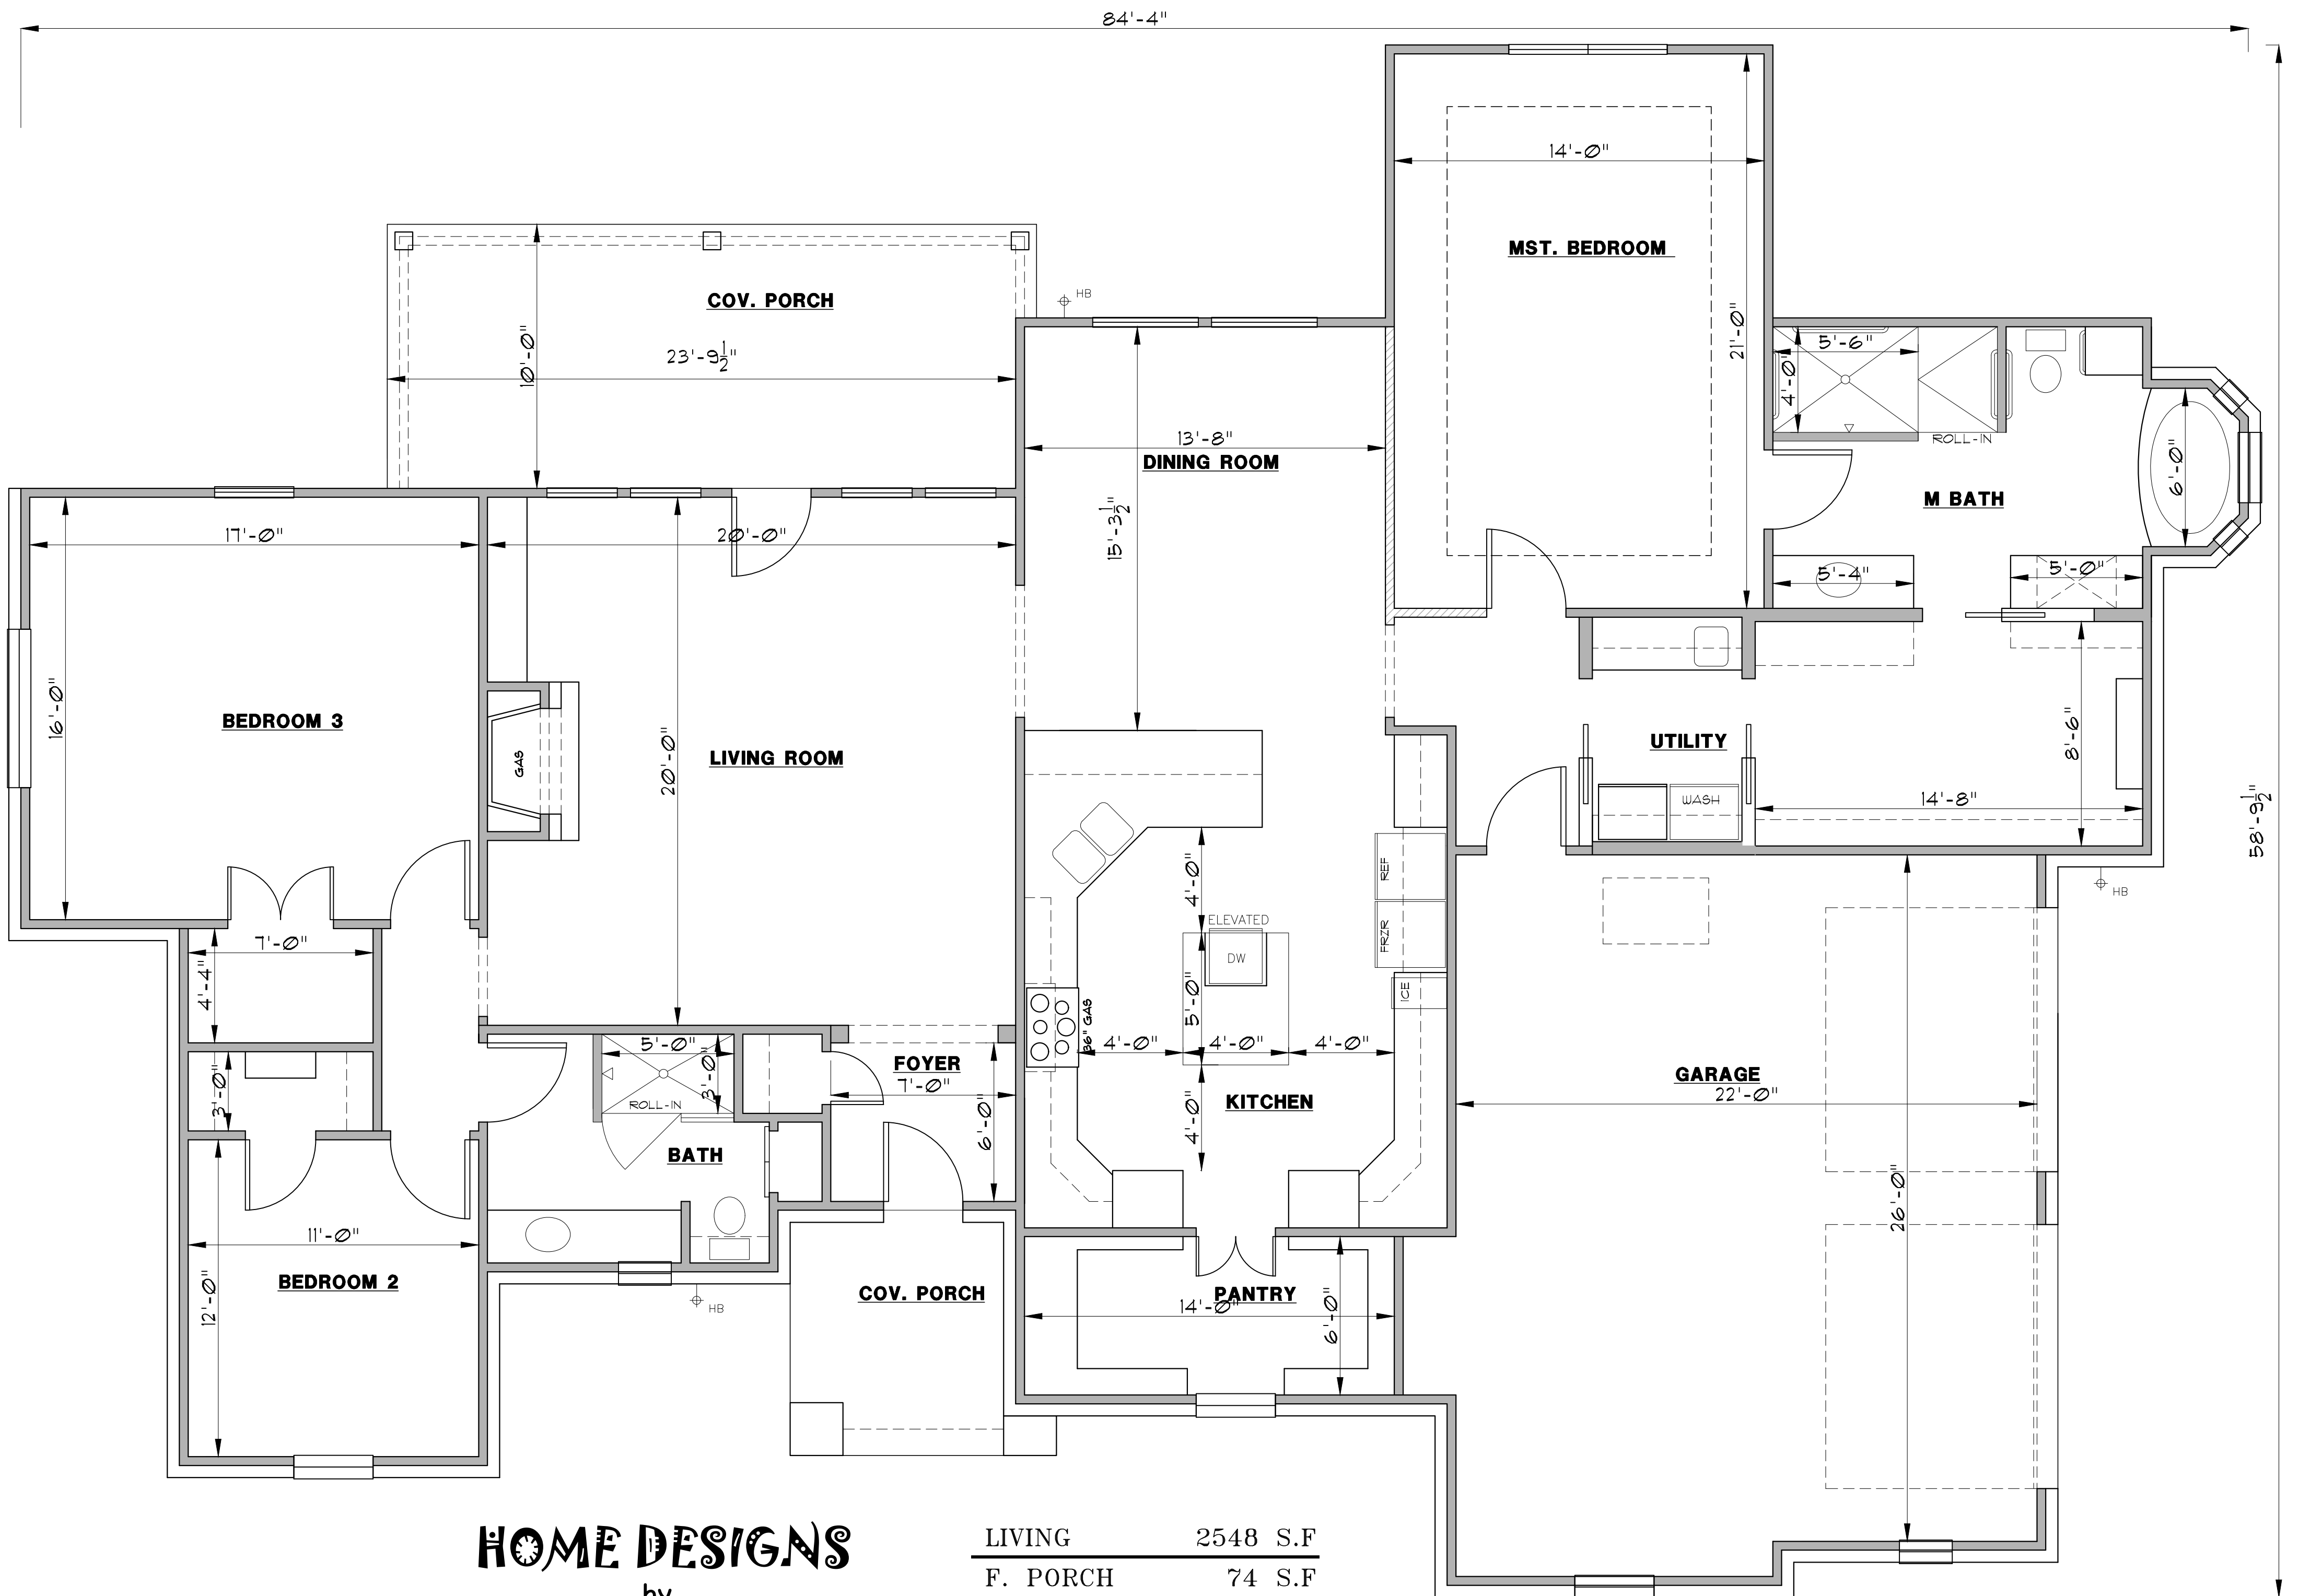

HOME DESIGNS
by
MARCY

817-776-5024

LIVING	2548 S.F
F. PORCH	74 S.F
B. PORCH	241 S.F
GARAGE	647 S.F
TOTAL SLAB	3510 S.F