

HOME DESIGNS

by
MARCY

817-776-5024

AREA CALCULATIONS

1st FLR FRAMED	2451 S.F.
BRICK LEDGE	118 S.F.
2nd FLR FRAMED	982 S.F.
TOTAL LIVING	3551 S.F.
F. PORCH	92 S.F.
B. PORCH	492 S.F.
L. PORCH	64 S.F.
GARAGE	636 S.F.
TOTAL SLAB	3853 S.F.

BACK ELEVATION

SCALE: 1/4" = 1'-0"




HOME DESIGNS

by
MARCY

817-776-5024

AREA CALCULATIONS

1st FLR FRAMED	2451 S.F.
BRICK LEDGE	118 S.F.
2nd FLR FRAMED	982 S.F.
TOTAL LIVING	3551 S.F.
F. PORCH	92 S.F.
B. PORCH	492 S.F.
L. PORCH	64 S.F.
GARAGE	636 S.F.
TOTAL SLAB	3853 S.F.

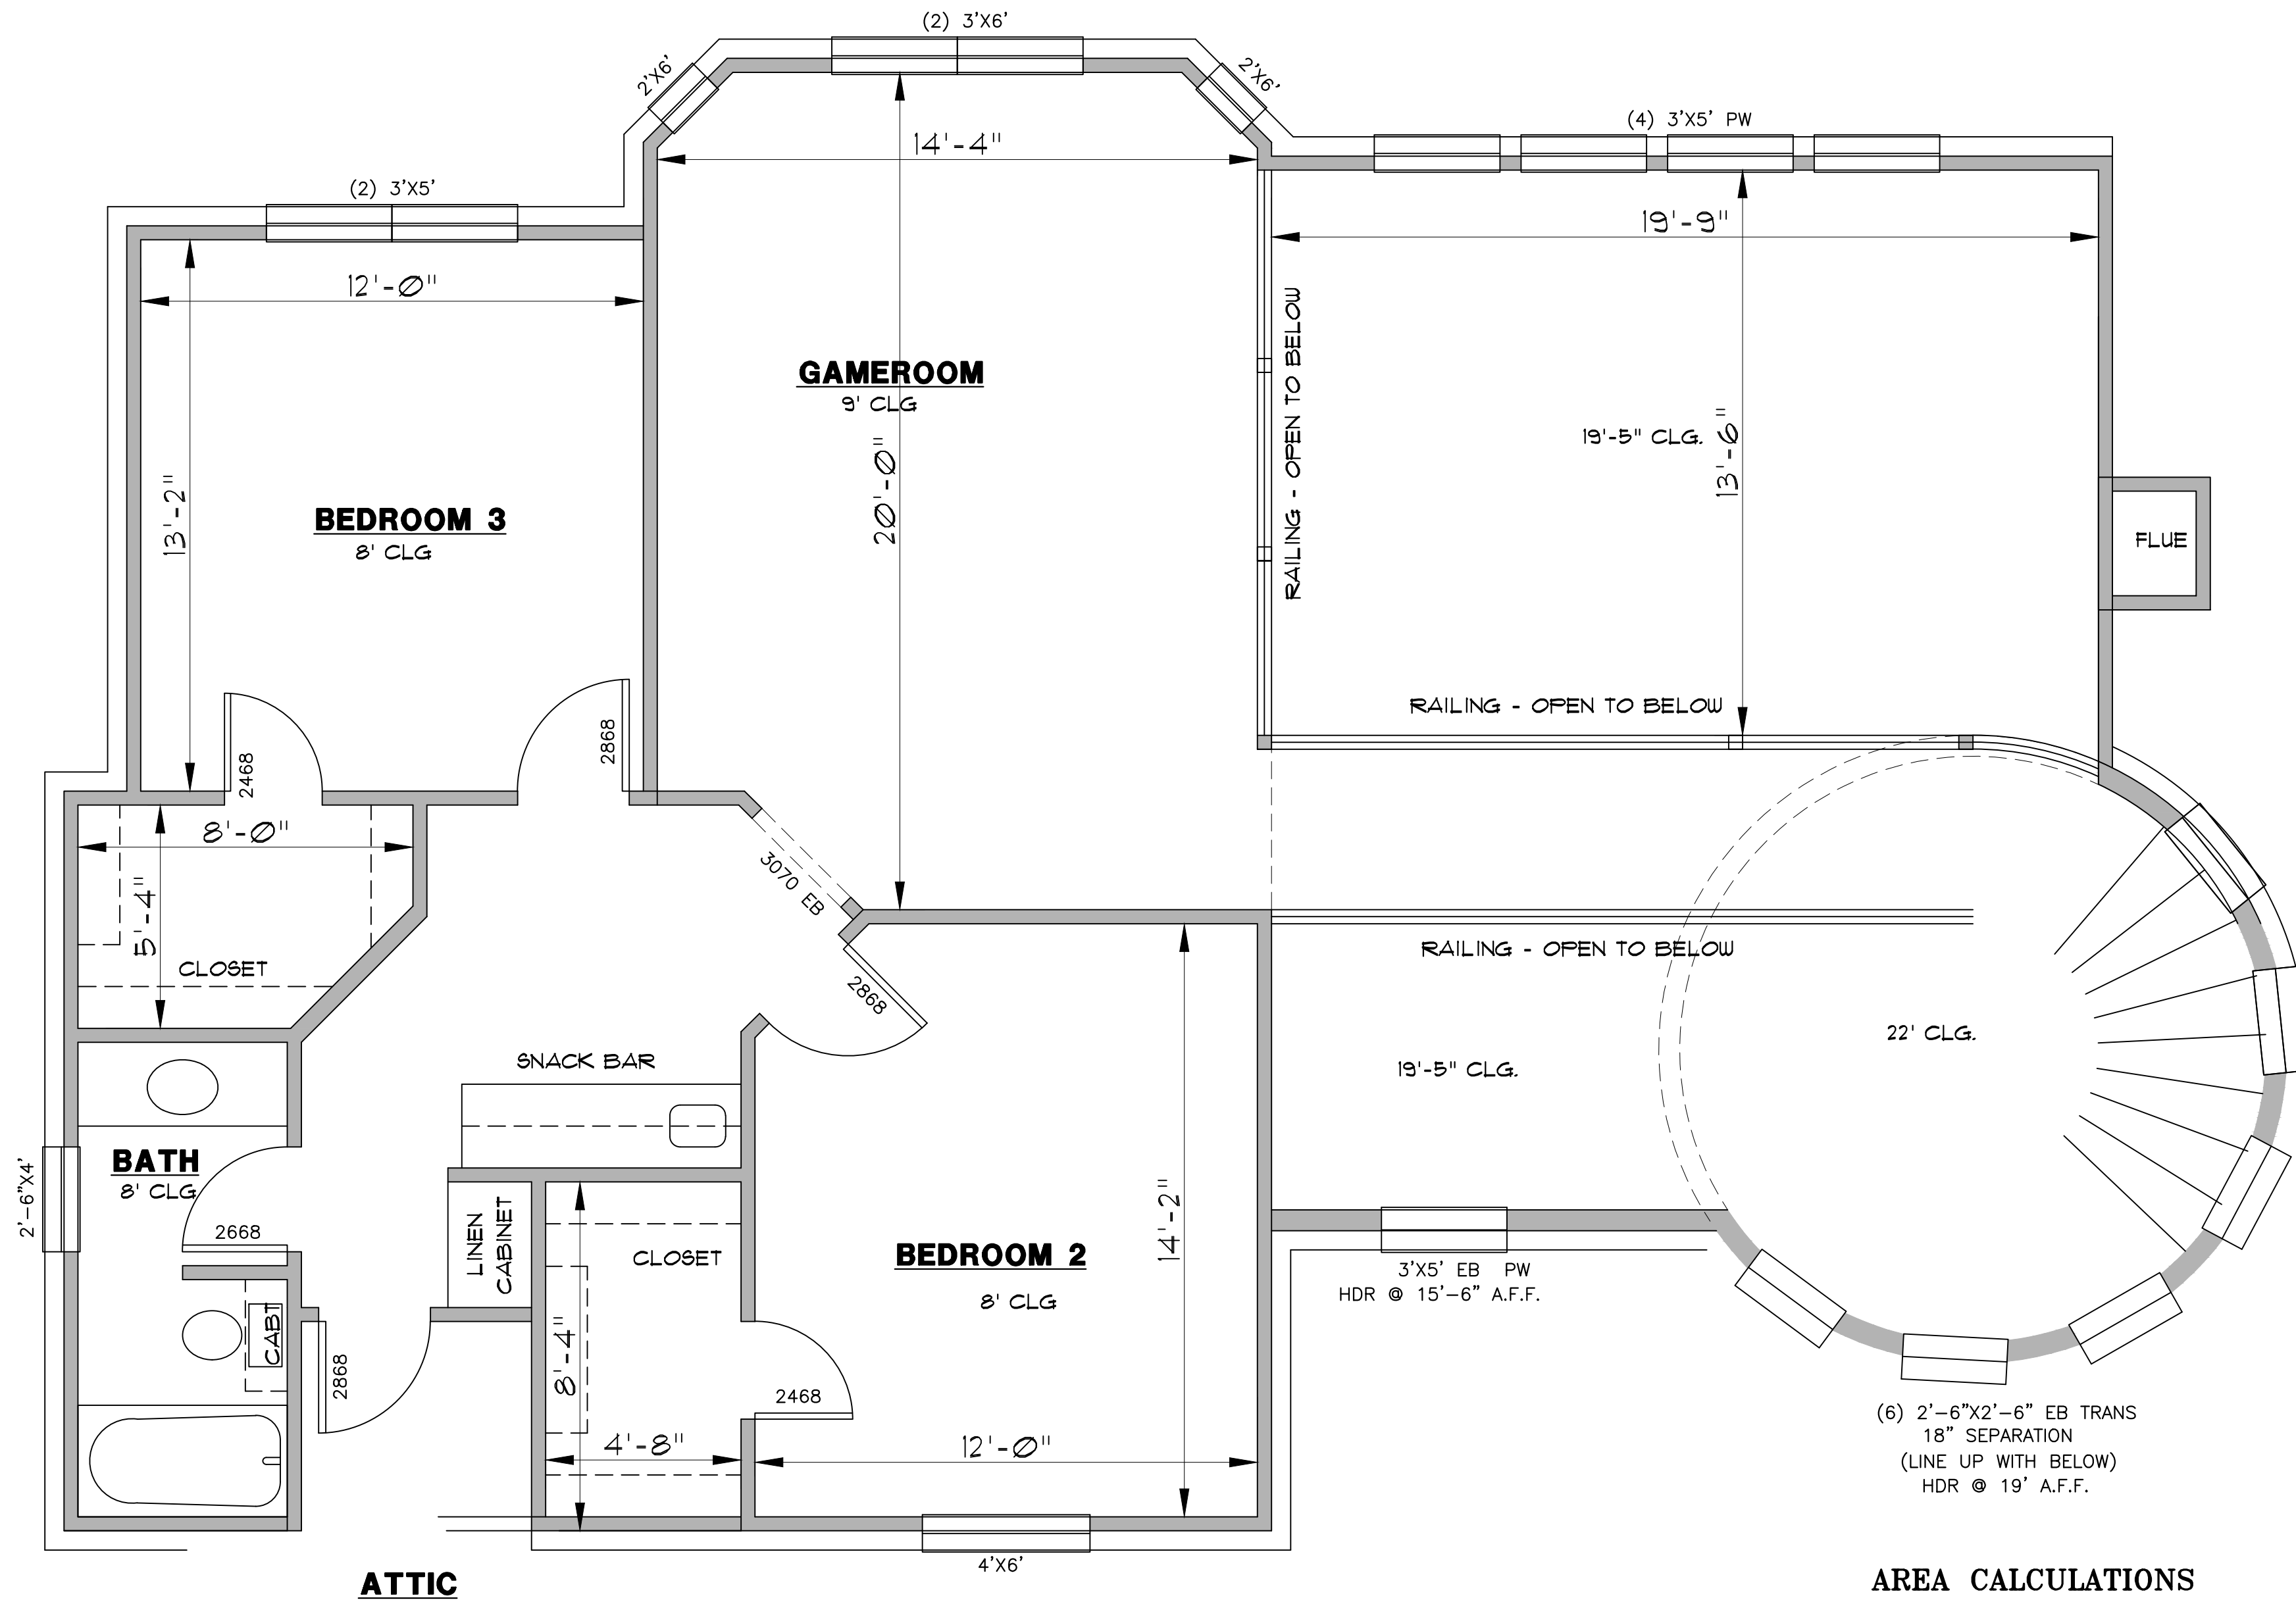

ATTIC

AREA CALCULATIONS

1st FLR FRAMED	2451 S.F.
BRICK LEDGE	118 S.F.
2nd FLR FRAMED	982 S.F.
TOTAL LIVING	3551 S.F.
F. PORCH	92 S.F.
B. PORCH	492 S.F.
L. PORCH	64 S.F.
GARAGE	636 S.F.
TOTAL SLAB	3853 S.F.

HOME DESIGNS
by
MARCY

817-776-5024