




BAND WINDOWS IN ROCK FACE WITH BRICK
AND IN BRICK FACE WITH ROCK

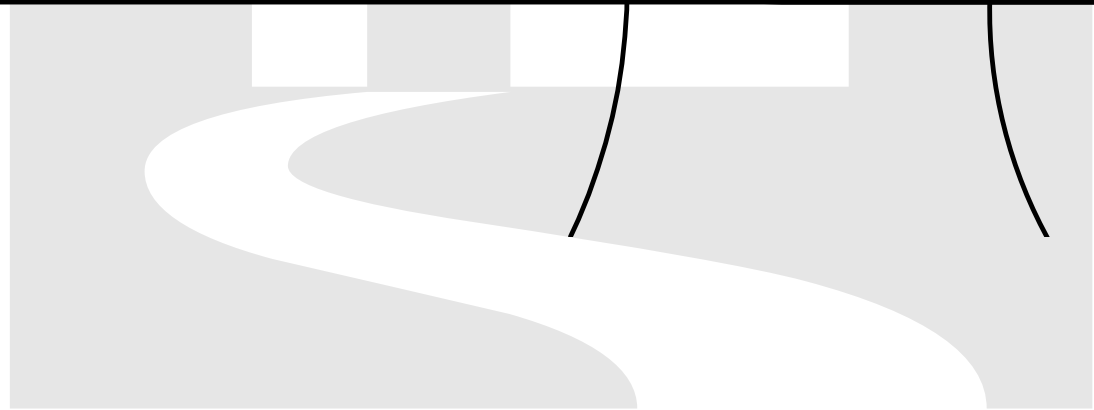

HOME DESIGNS


by
MARCY

817-776-5024

AREA CALCULATIONS

LIVING	2839 S.F.
F. PORCH	66 S.F.
B. PORCH	392 S.F.
GARAGE	822 S.F.
TOTAL SLAB	4119 S.F.



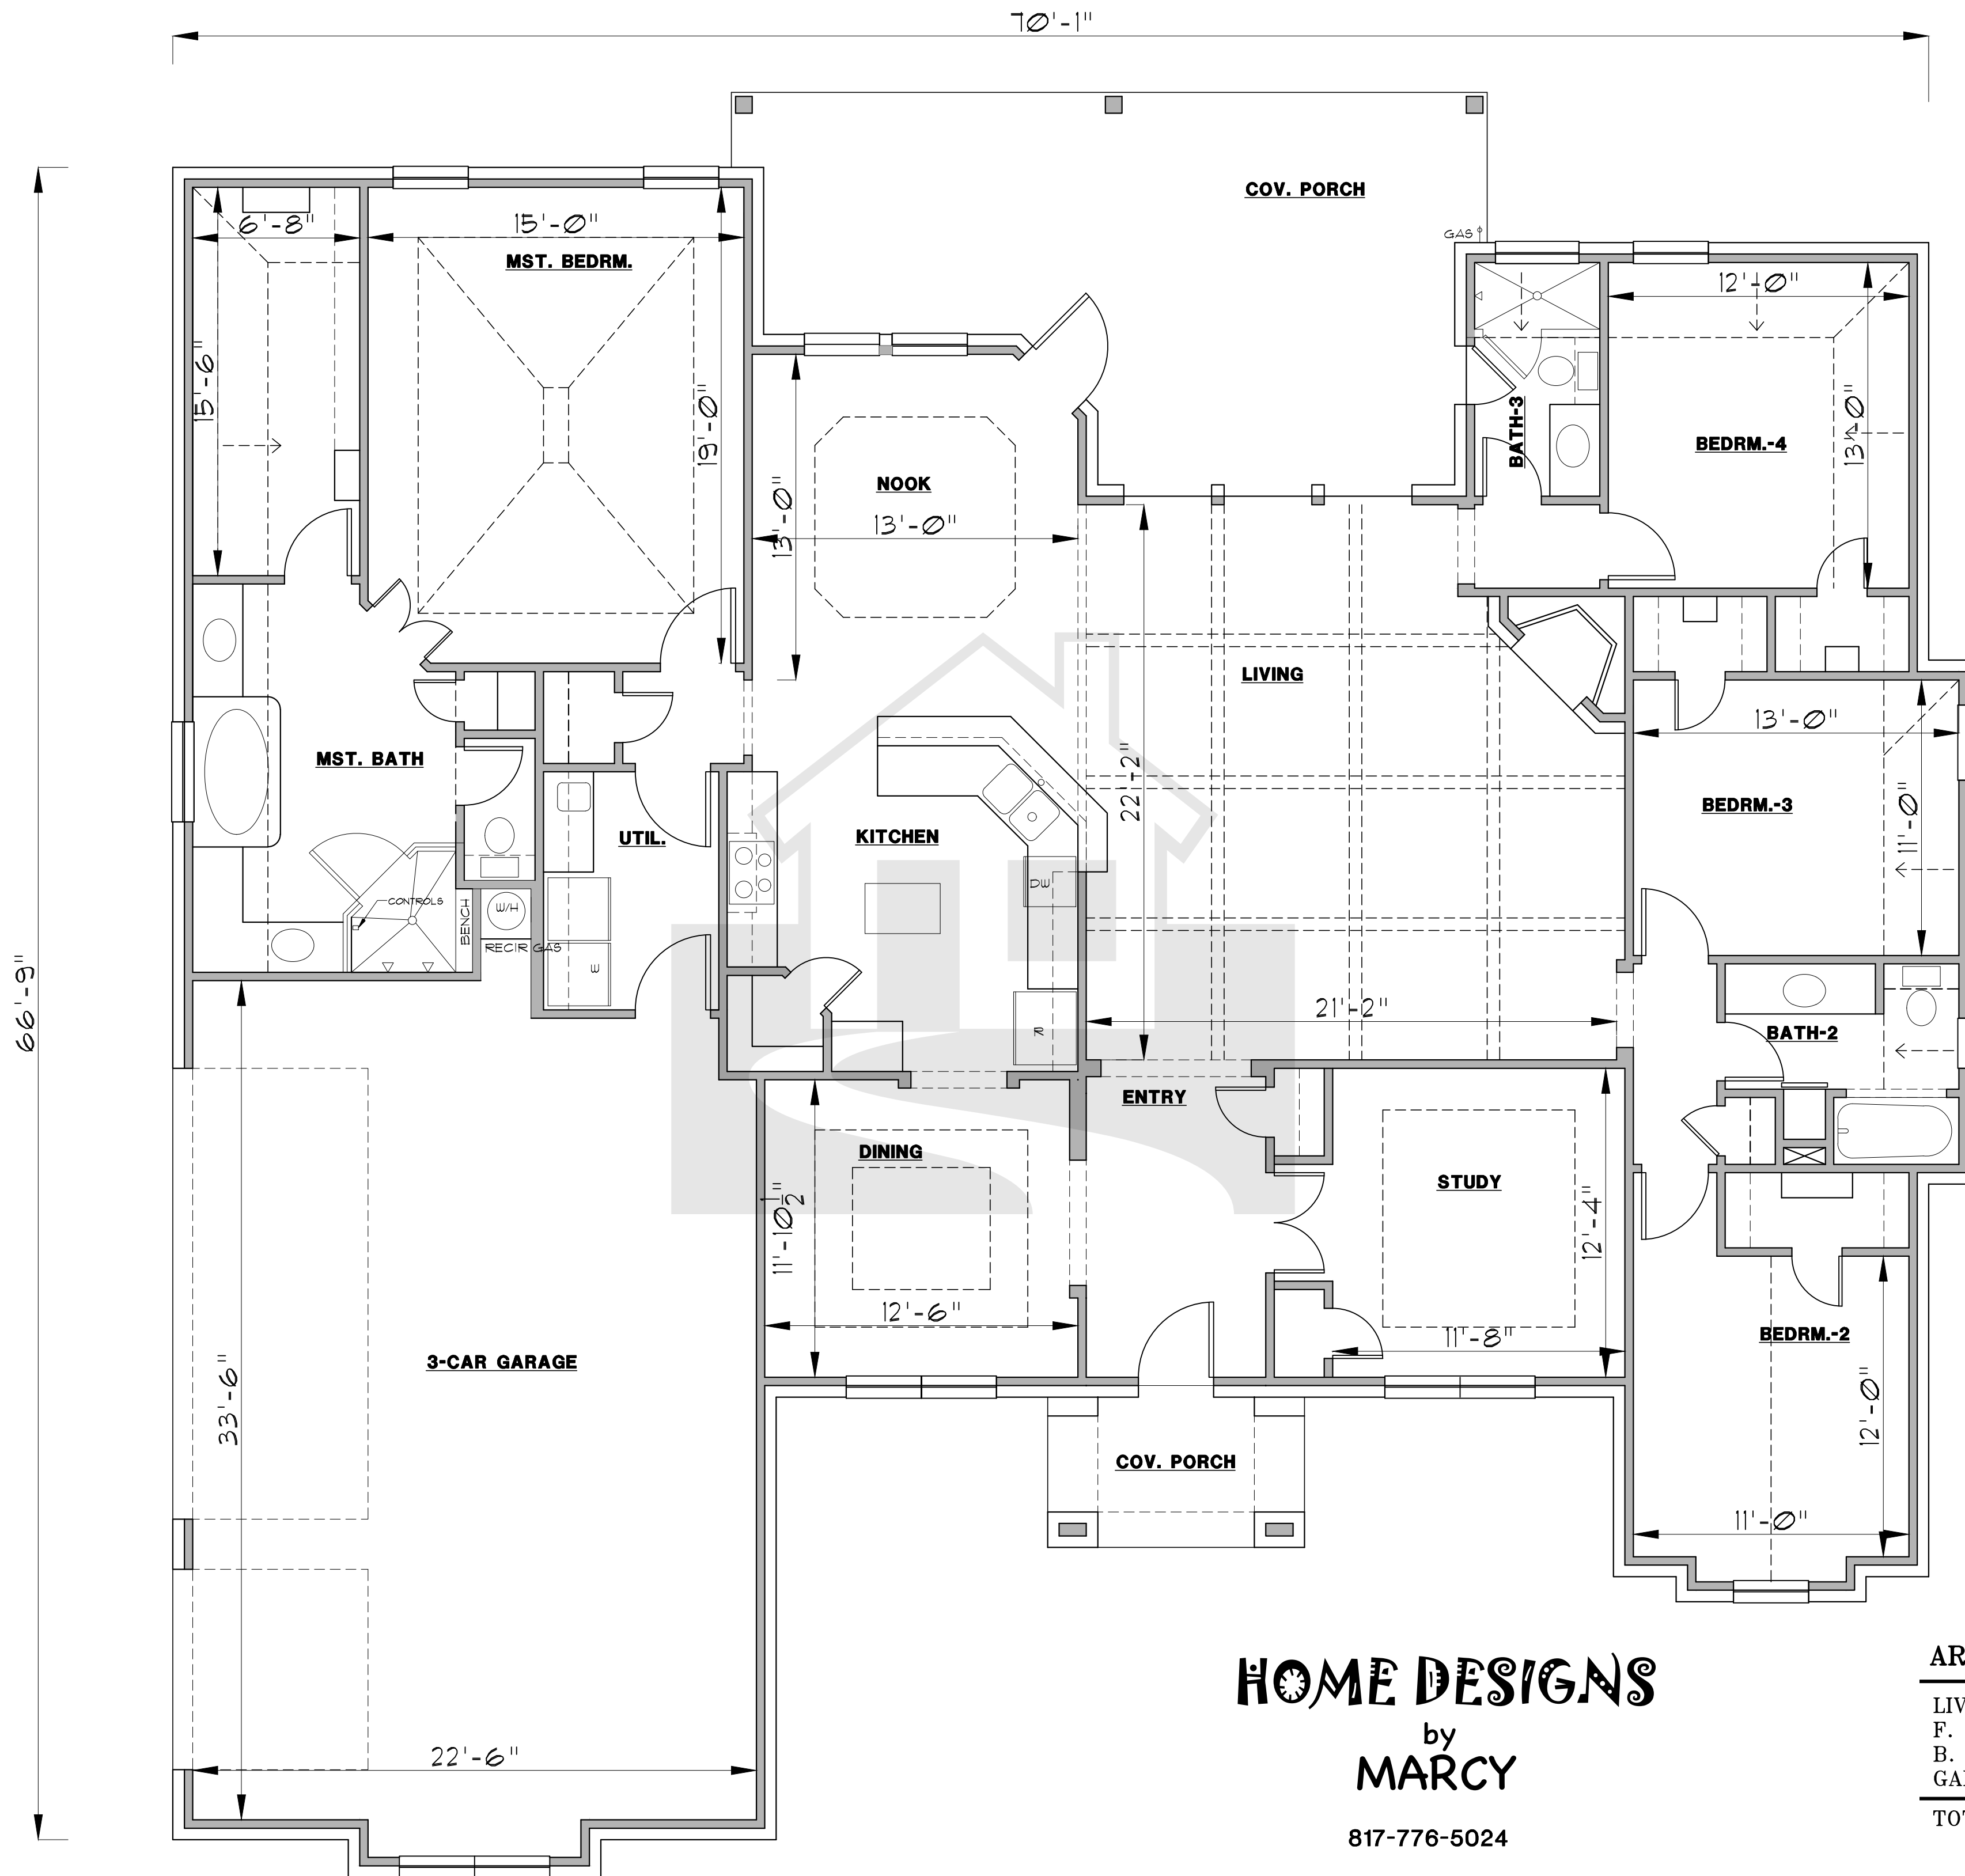

HOME DESIGNS
 by
MARCY

817-776-5024

AREA CALCULATIONS

LIVING	2839 S.F.
F. PORCH	66 S.F.
B. PORCH	392 S.F.
GARAGE	822 S.F.
TOTAL SLAB	4119 S.F.