



HOME DESIGNS


by
MARCY

817-776-5024

AREA CALCULATIONS

FRAMED	2777 S.F.
BRICK LEDGE	107 S.F.
LIVING	2884 S.F.
F. PORCH	201 S.F.
B. PORCH	171 S.F.
S. PORCH	298 S.F.
GARAGE	1027 S.F.
TOTAL SLAB	4581 S.F.

SCREENED PORCH POST(S) AND RAILING AS SELECTED

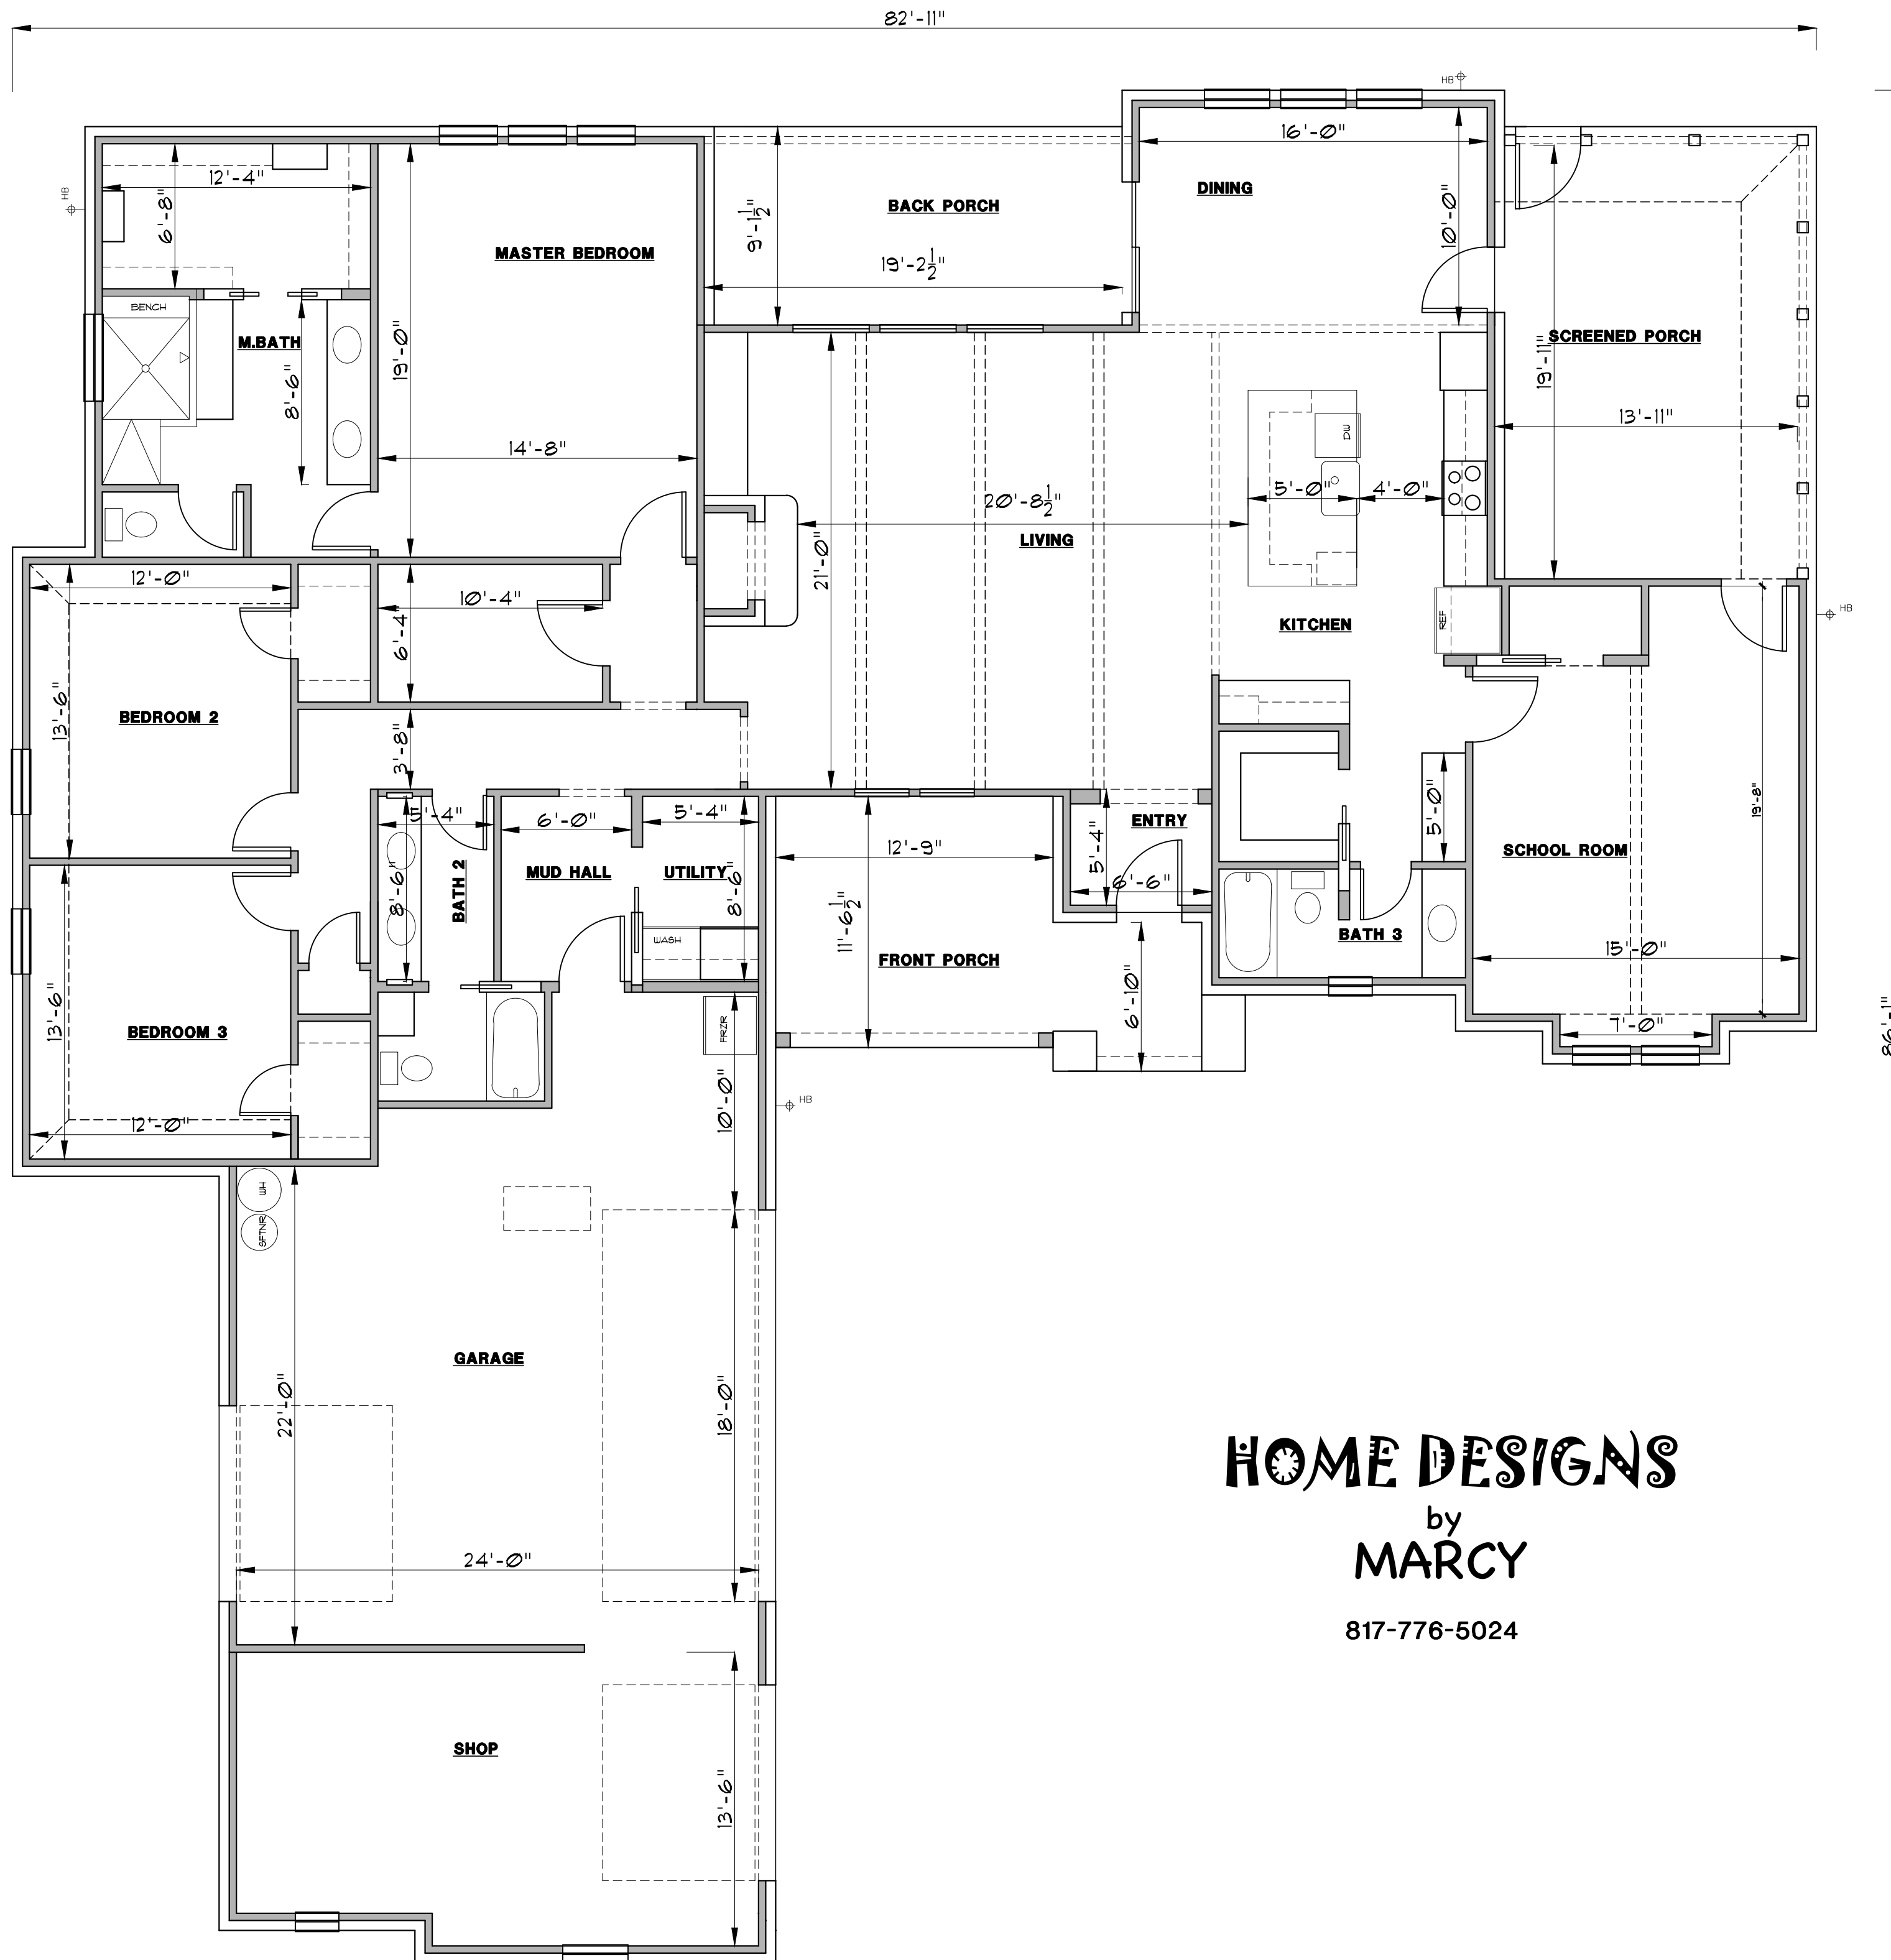

HOME DESIGNS

by
MARCY

817-776-5024

AREA CALCULATIONS

FRAMED	2777 S.F.
BRICK LEDGE	107 S.F.
LIVING	2884 S.F.
F. PORCH	201 S.F.
B. PORCH	171 S.F.
S. PORCH	298 S.F.
GARAGE	1027 S.F.
TOTAL SLAB	4581 S.F.