





HOME DESIGNS

by
MARCY

817-776-5024

1st FLR FRAMED	2867 S.F.
BRICK LEDGE	109 S.F.
2nd FLR FRAMED	336 S.F.
TOTAL LIVING	3312 S.F.
F. PORCH	253 S.F.
B. PORCH	438 S.F.
WORKSHOP	185 S.F.
GARAGE	713 S.F.
TOTAL SLAB	4565 S.F.



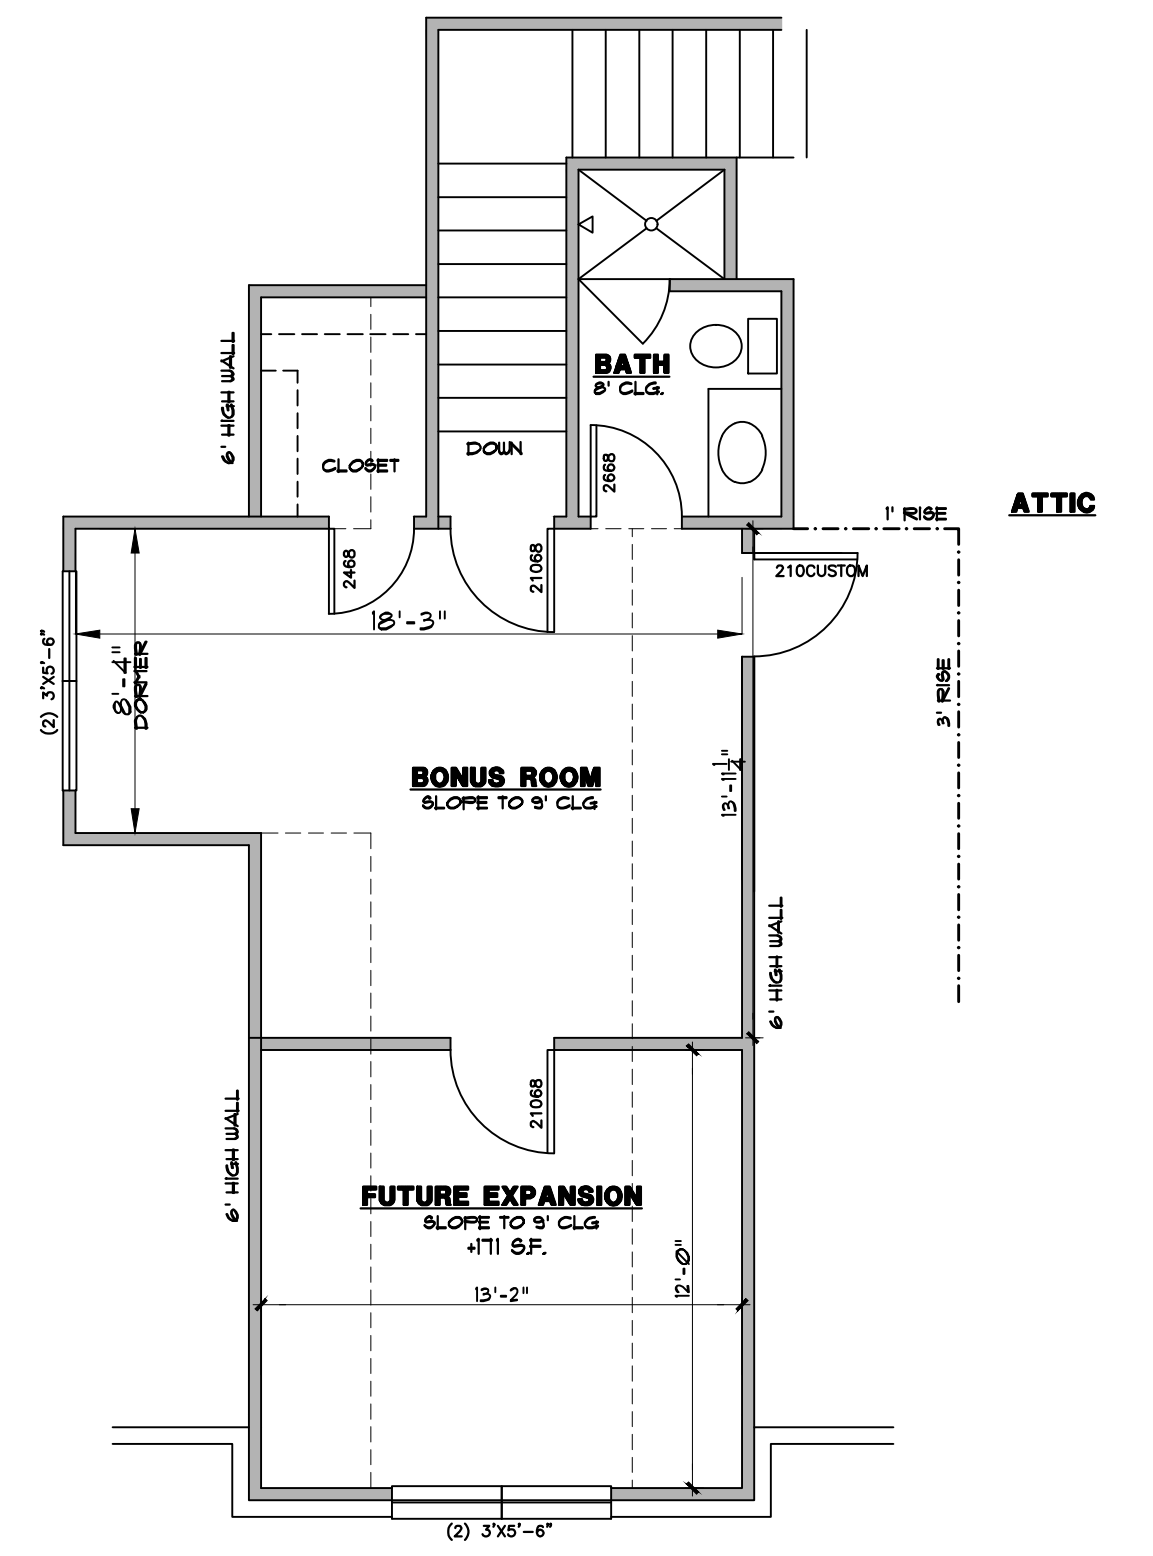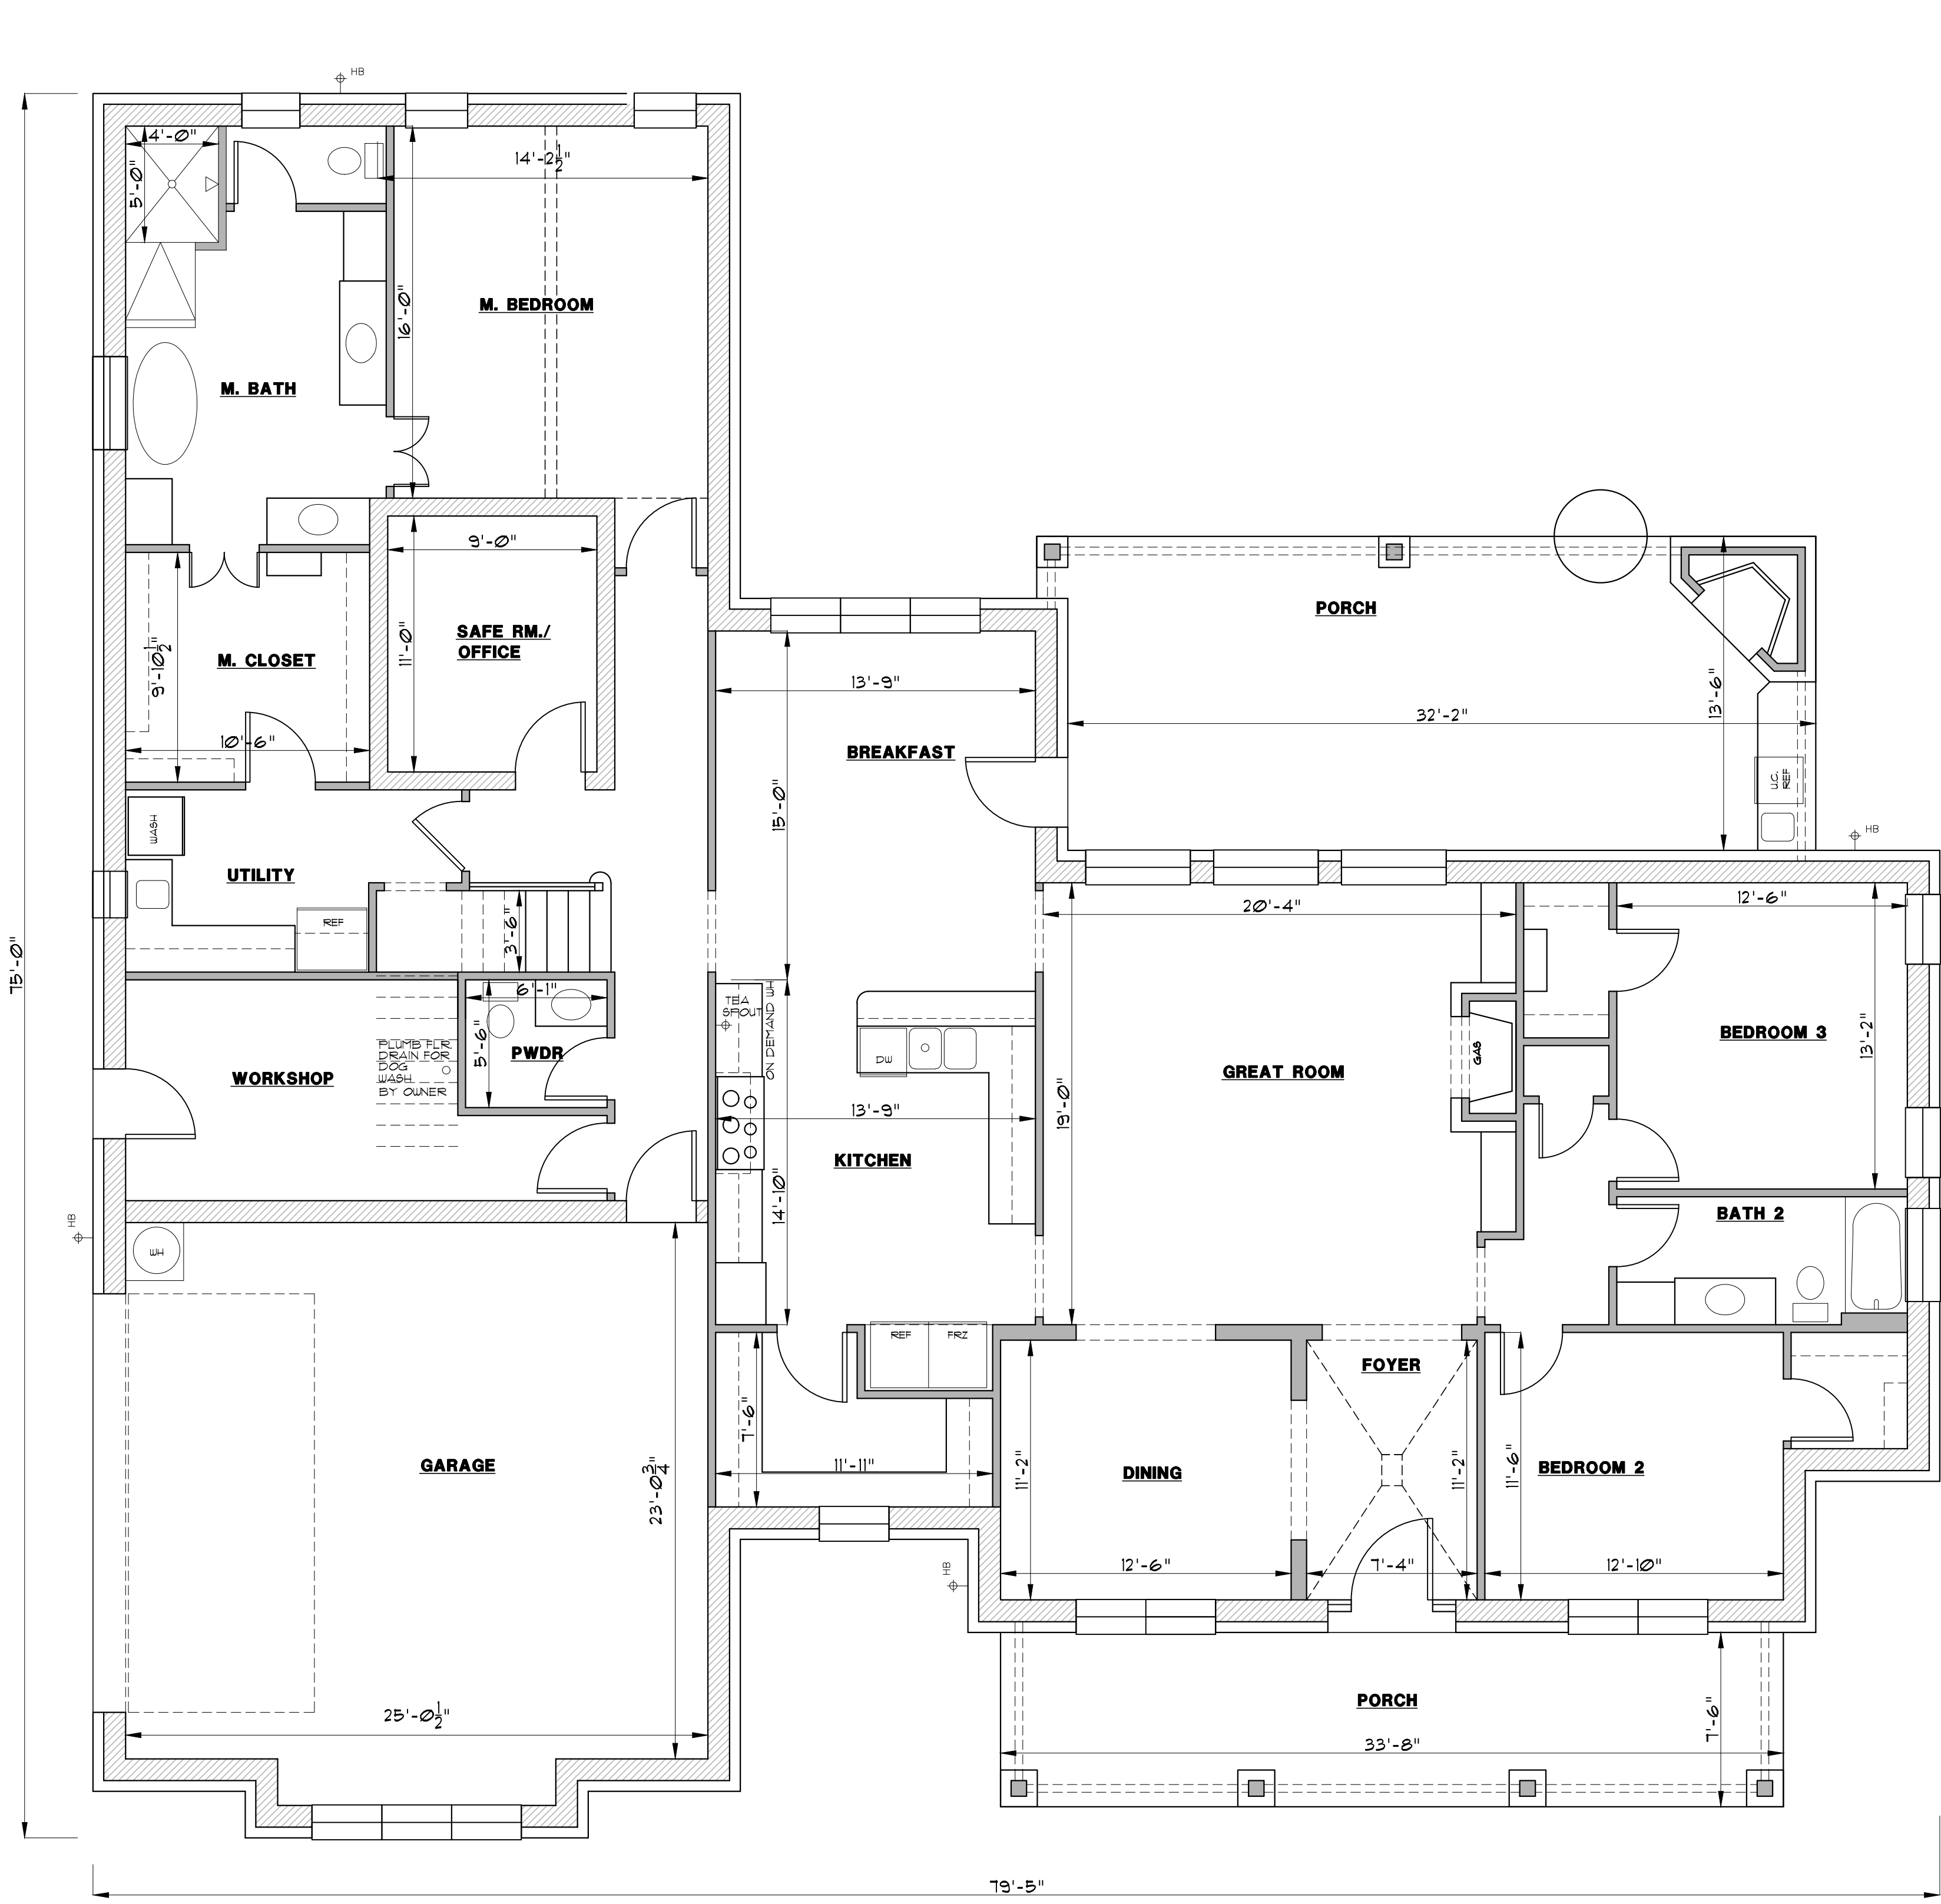

1st FLR FRAMED	2867 S.F.
BRICK LEDGE	109 S.F.
2nd FLR FRAMED	336 S.F.
TOTAL LIVING	3312 S.F.
F. PORCH	253 S.F.
B. PORCH	438 S.F.
WORKSHOP	185 S.F.
GARAGE	713 S.F.
TOTAL SLAB	4565 S.F.