



HOME DESIGNS
by
MARCY


817-776-5024

LIVING	2953 S.F.
BRICK LEDGE	114 S.F.
TOTAL LIVING	3067 S.F.
F. PORCH	146 S.F.
B. PORCH	359 S.F.
GARAGE	975 S.F.
TOTAL SLAB	4547 S.F.



BACK ELEVATION

SCALE: 1/4" = 1'-0"

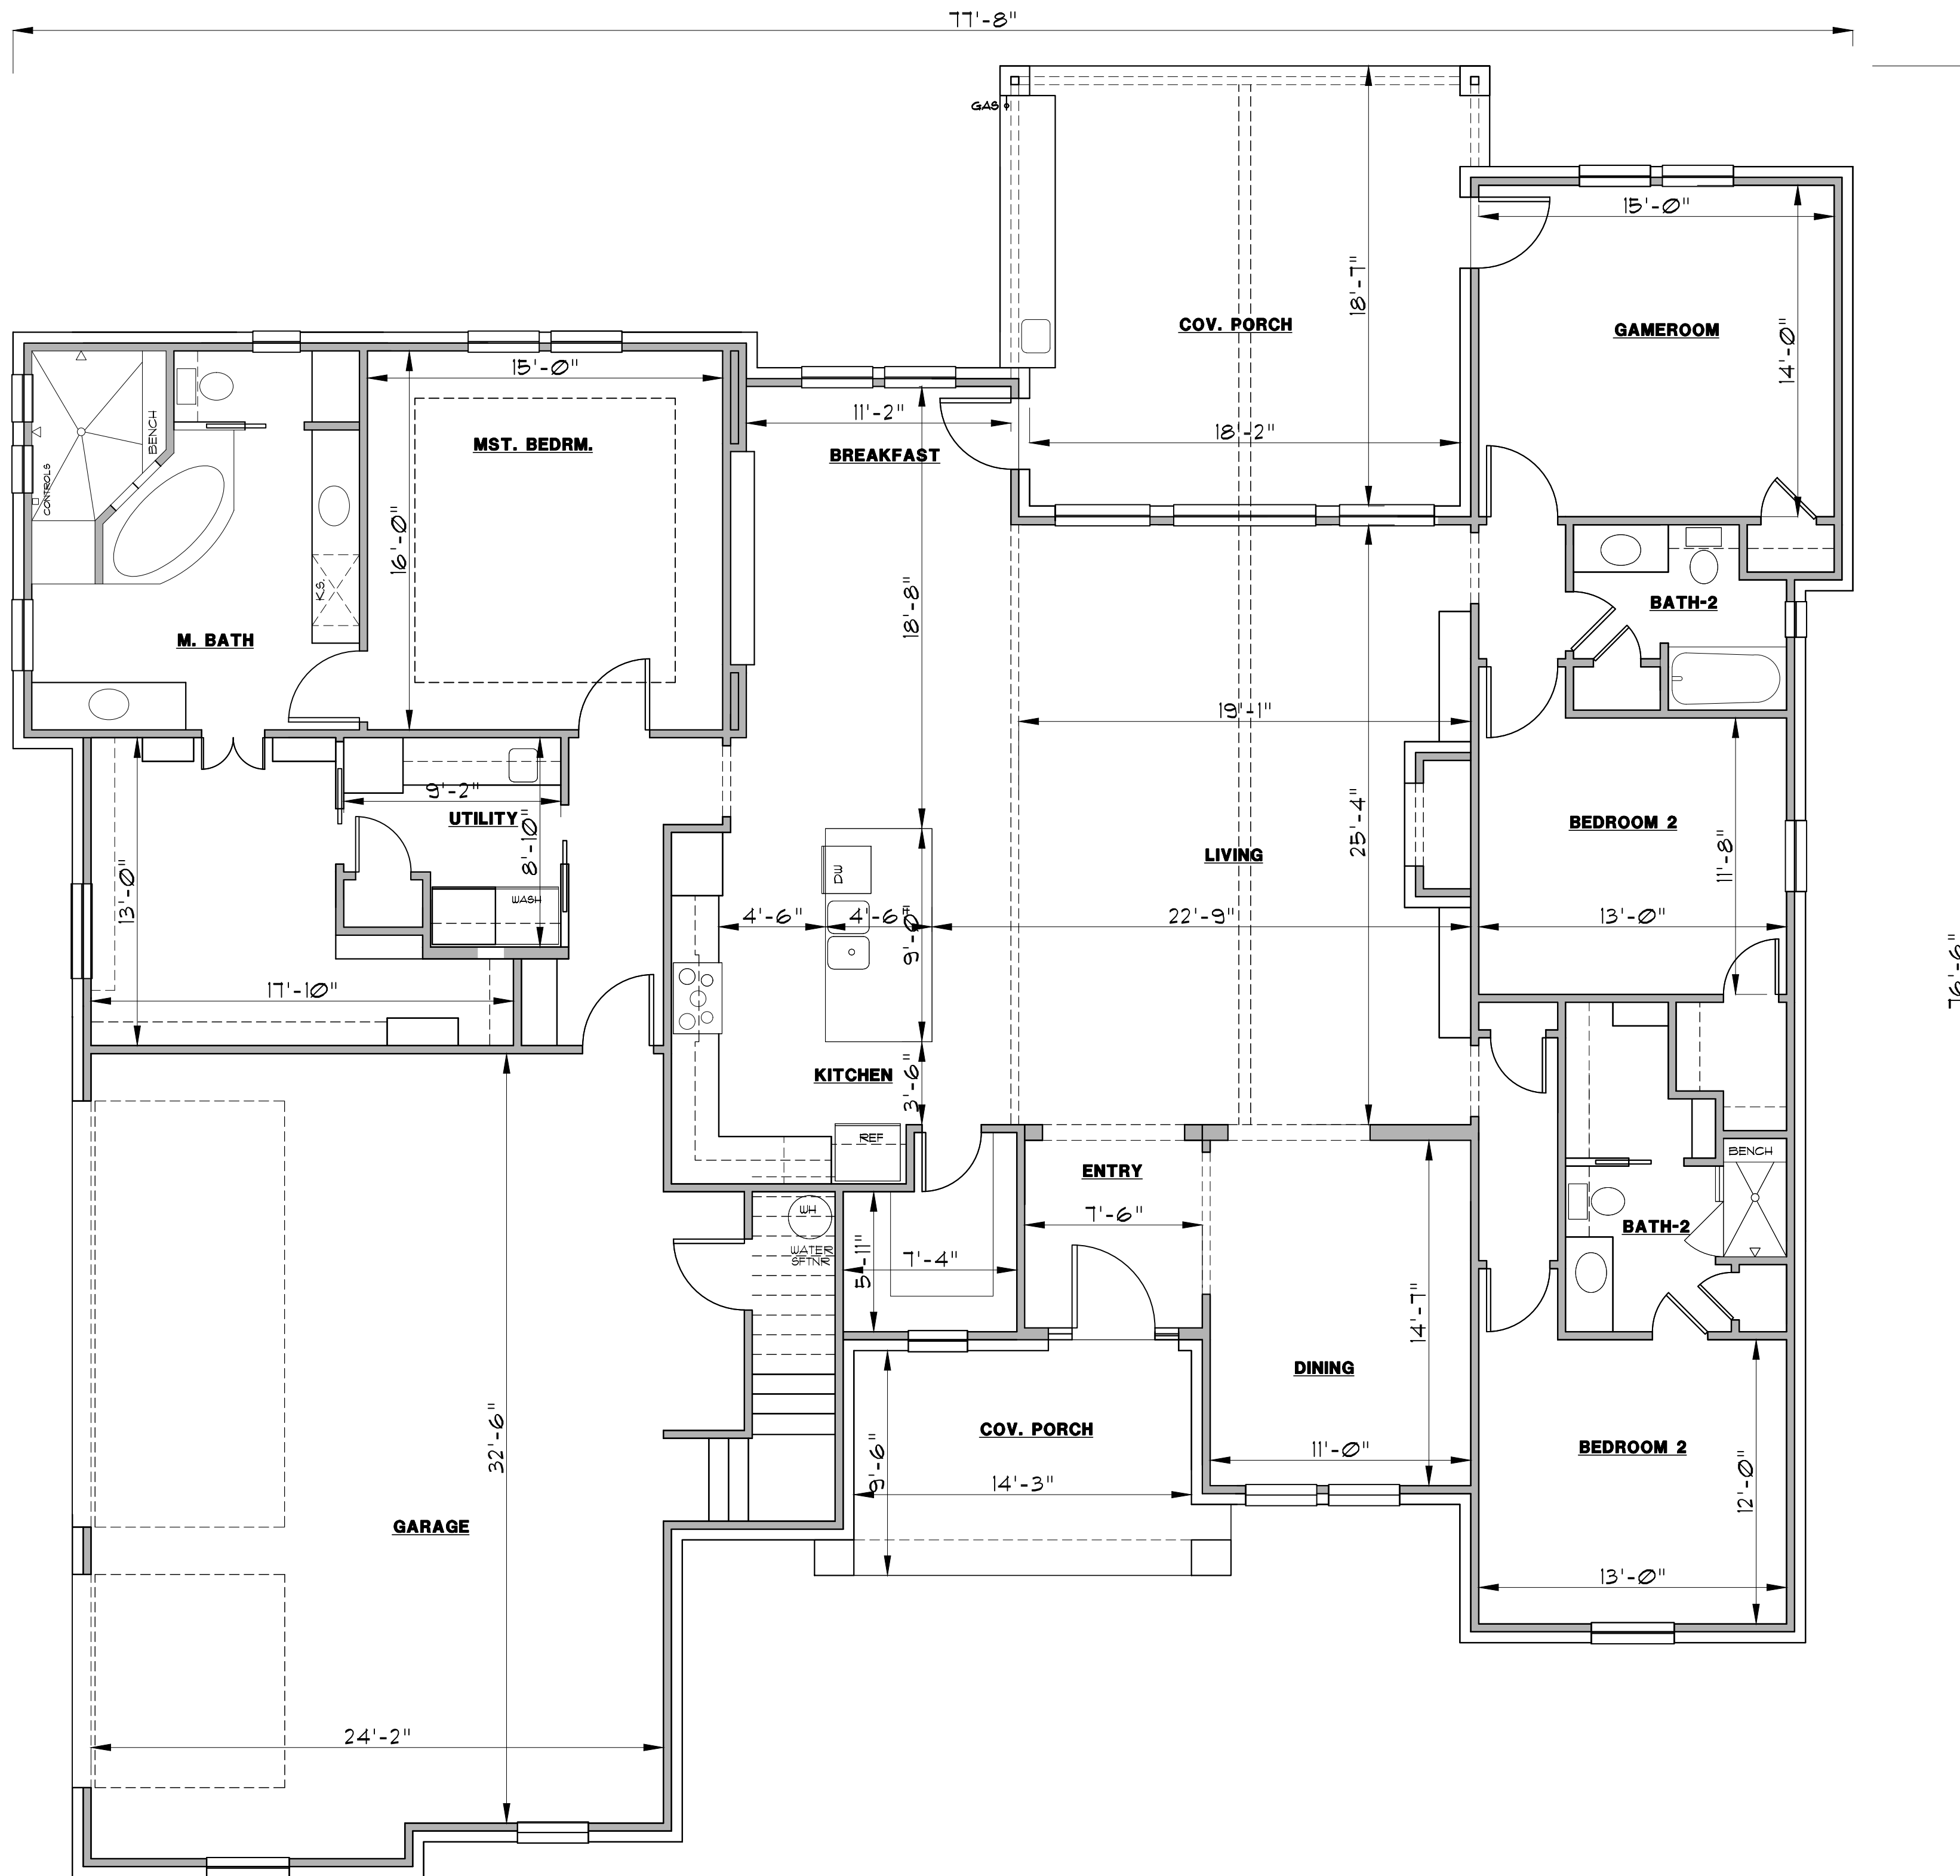

HOME DESIGNS

by
MARCY

817-776-5024

LIVING	2953 S.F.
BRICK LEDGE	114 S.F.
TOTAL LIVING	3067 S.F.
F. PORCH	146 S.F.
B. PORCH	359 S.F.
GARAGE	975 S.F.
TOTAL SLAB	4547 S.F.