




FRONT ELEVATION

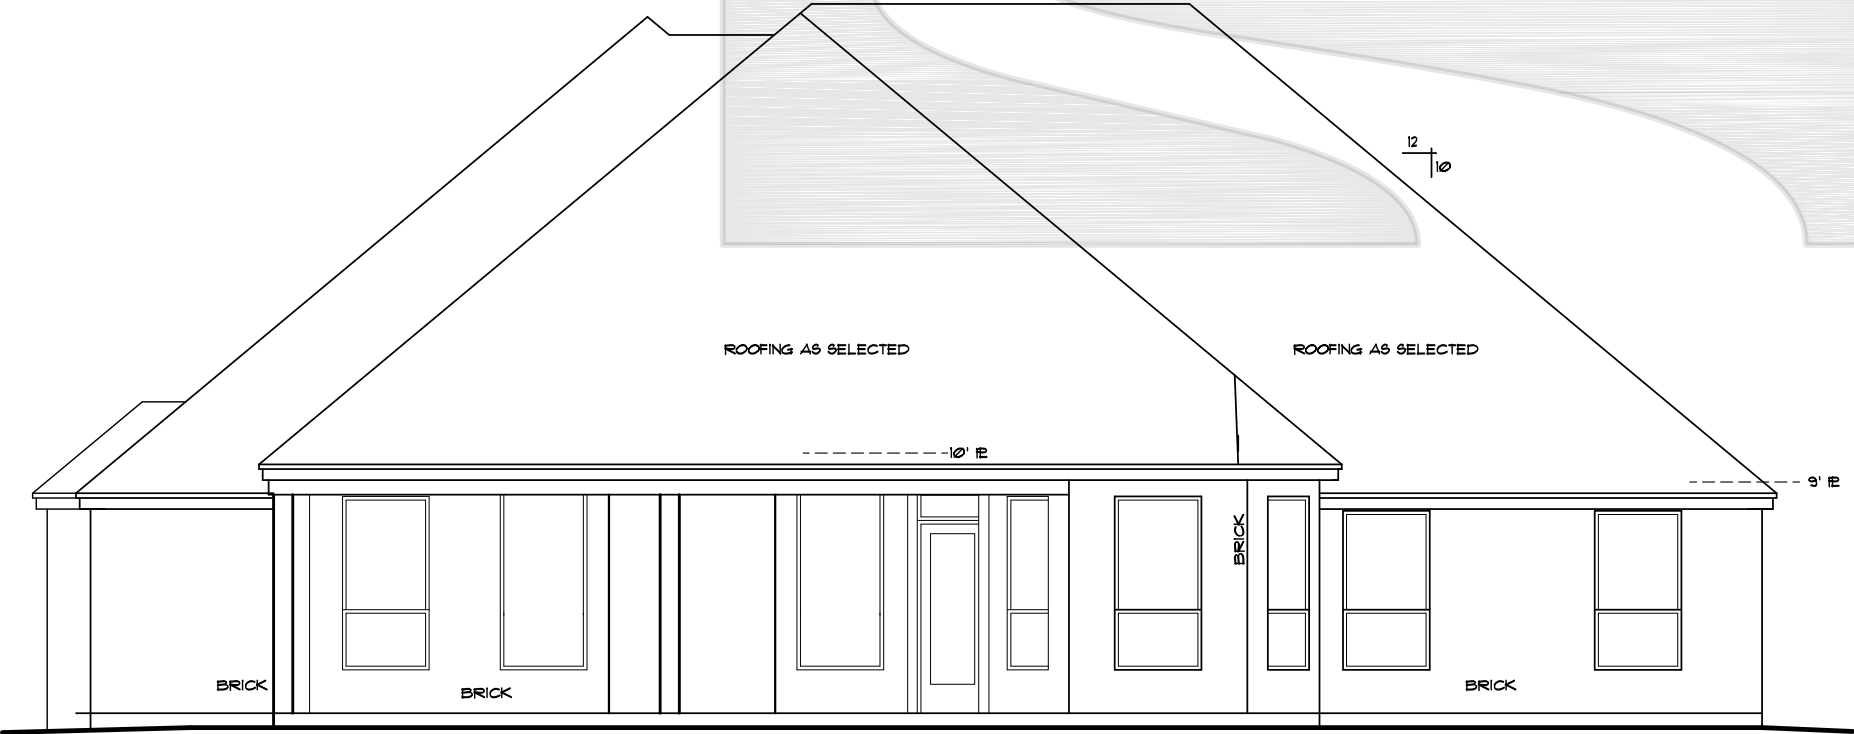


BACK ELEVATION

HOME DESIGNS
By **marcy**
817-776-5024

STOCK PLAN-123

AREA CALCULATIONS

LIVING	2148 S.F.
F. PORCH	74 S.F.
B. PORCH	259 S.F.
GARAGE	639 S.F.
TOTAL SLAB	3120 S.F.

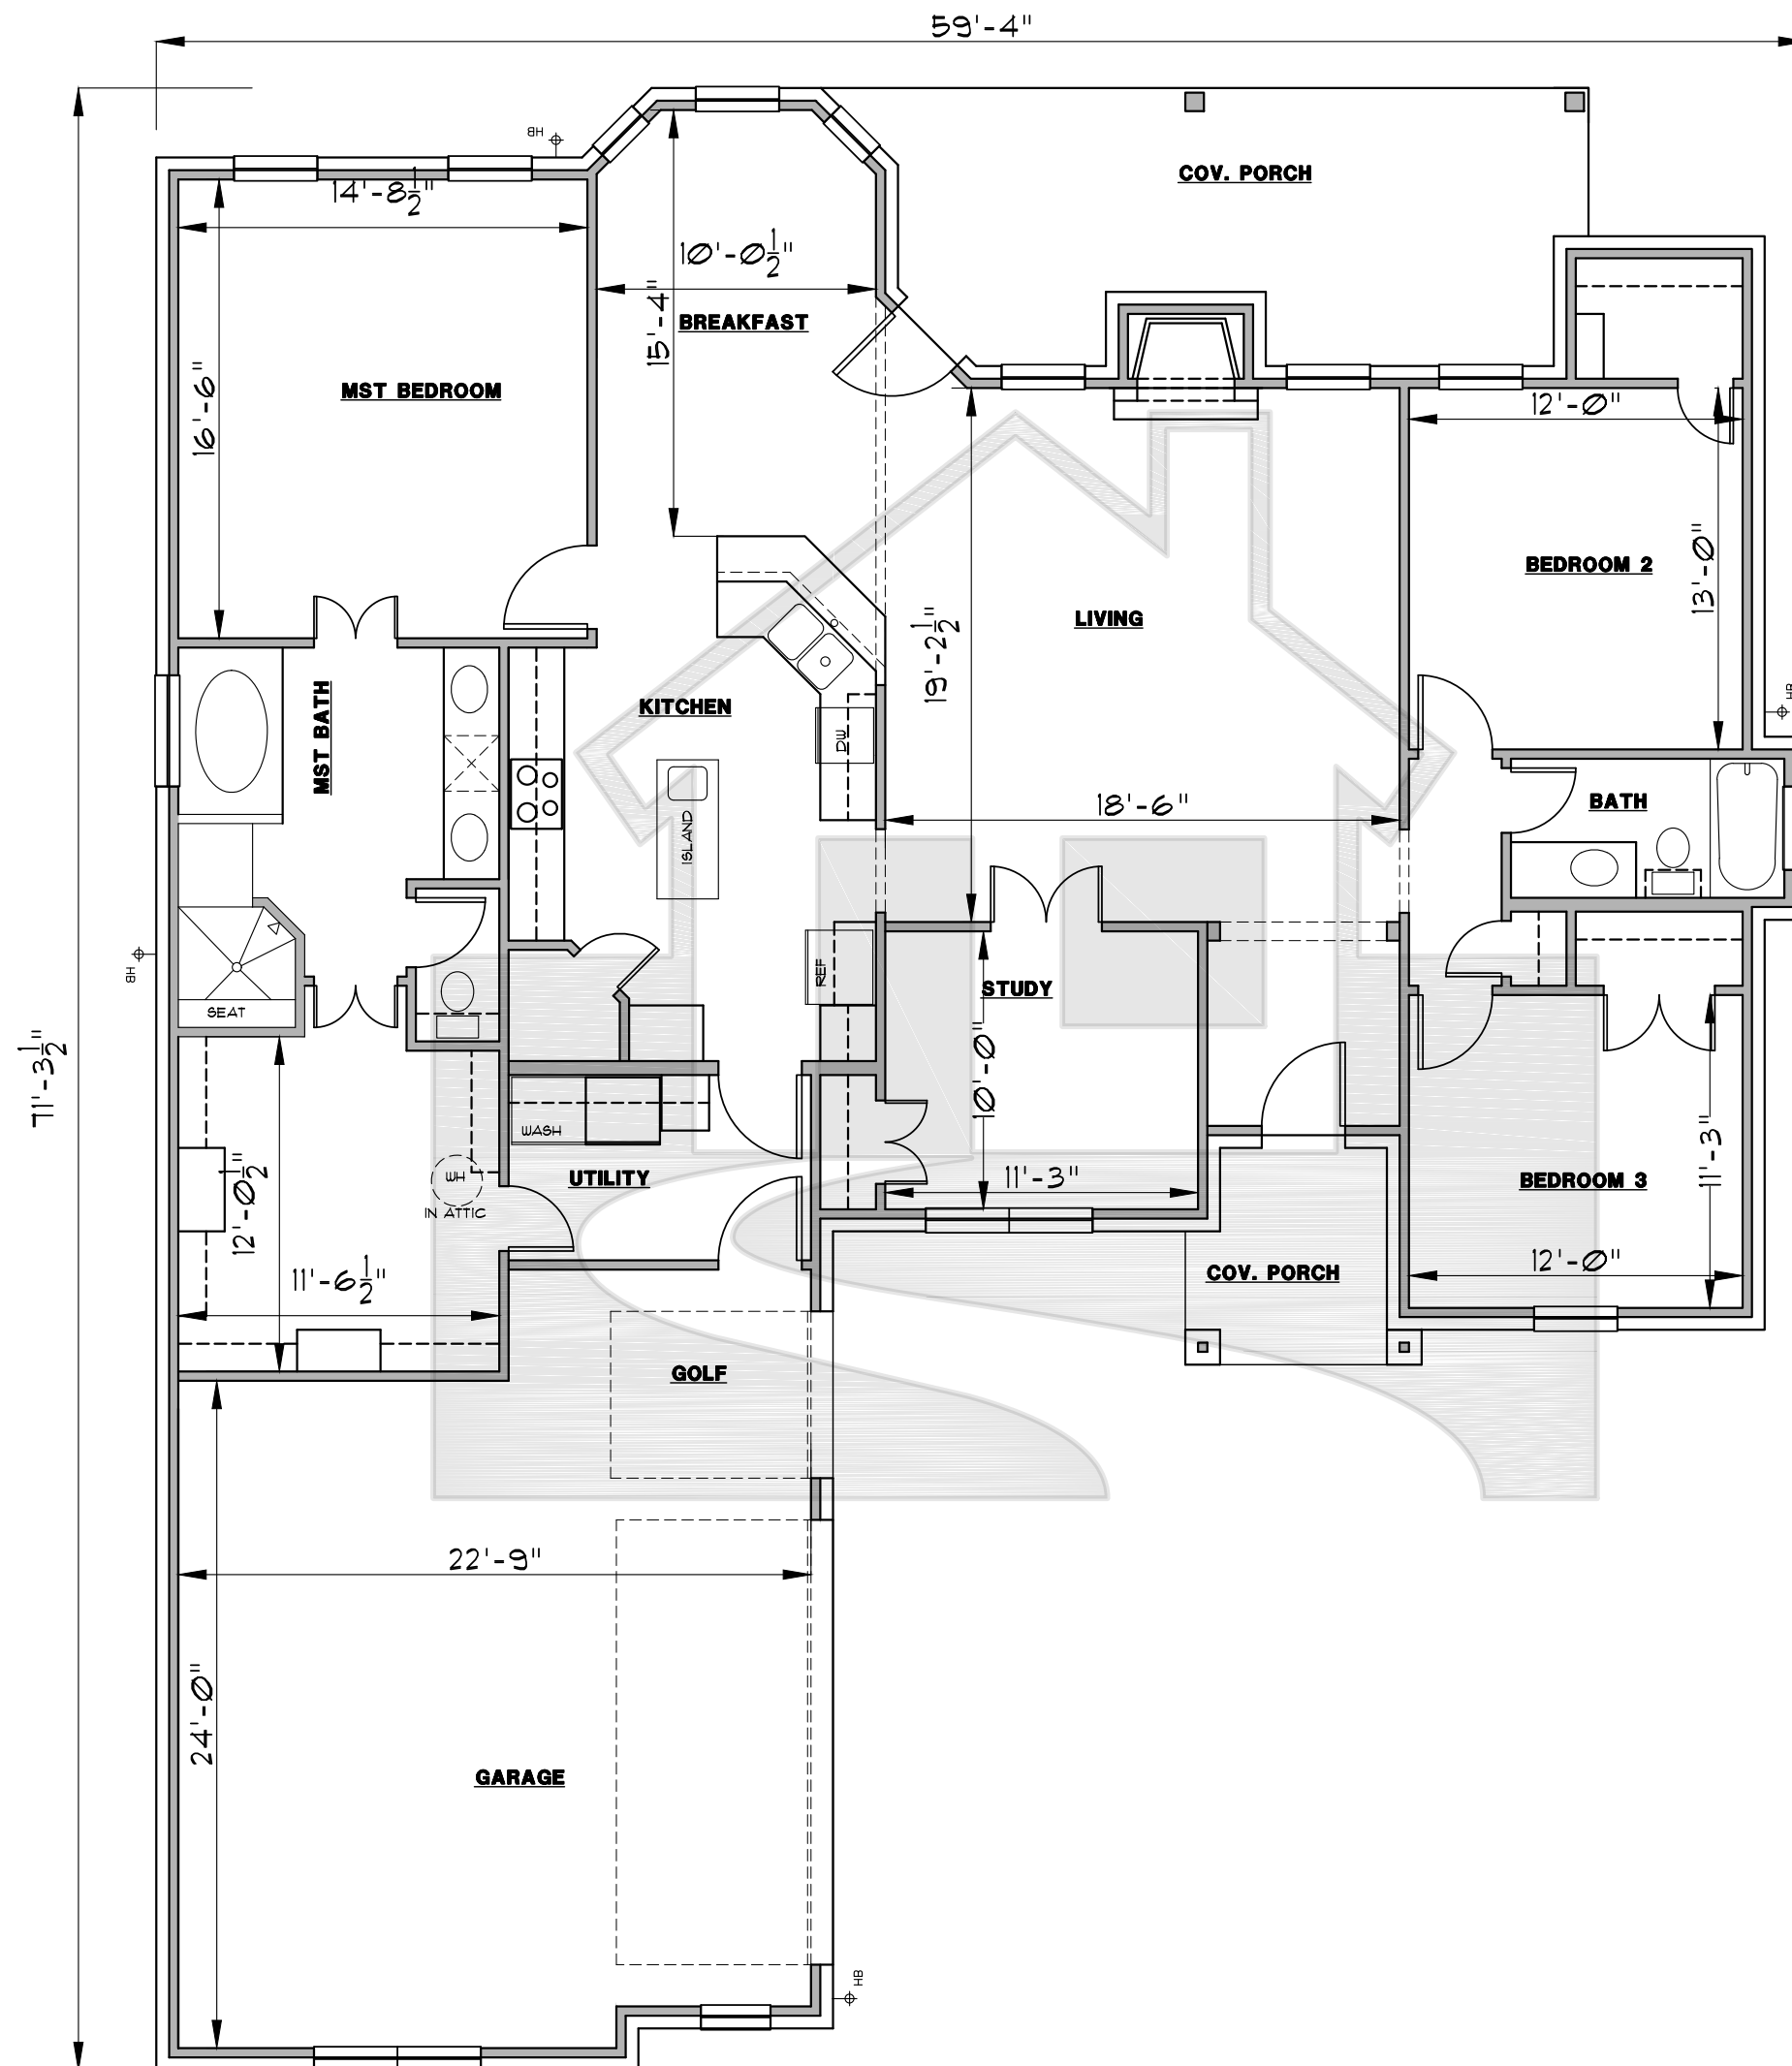

HOME DESIGNS
By **marcy**
817-776-5024

STOCK PLAN-123

AREA CALCULATIONS

LIVING	2148 S.F.
F. PORCH	74 S.F.
B. PORCH	259 S.F.
GARAGE	639 S.F.
TOTAL SLAB	3120 S.F.